
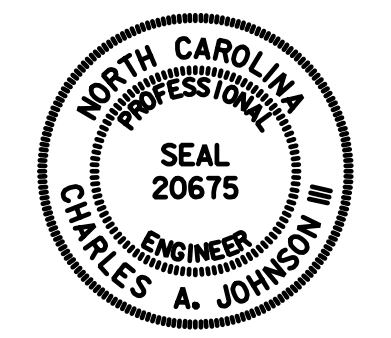


TIP NO. U-4751	SHEET NO. SIGN-21
APPROVED: <i>Charles A. Johnson, III</i> DATE: 7/6/2017	
SEAL 	
DOCUMENT NOT CONSIDERED FINAL UNLESS ALL SIGNATURES COMPLETED	

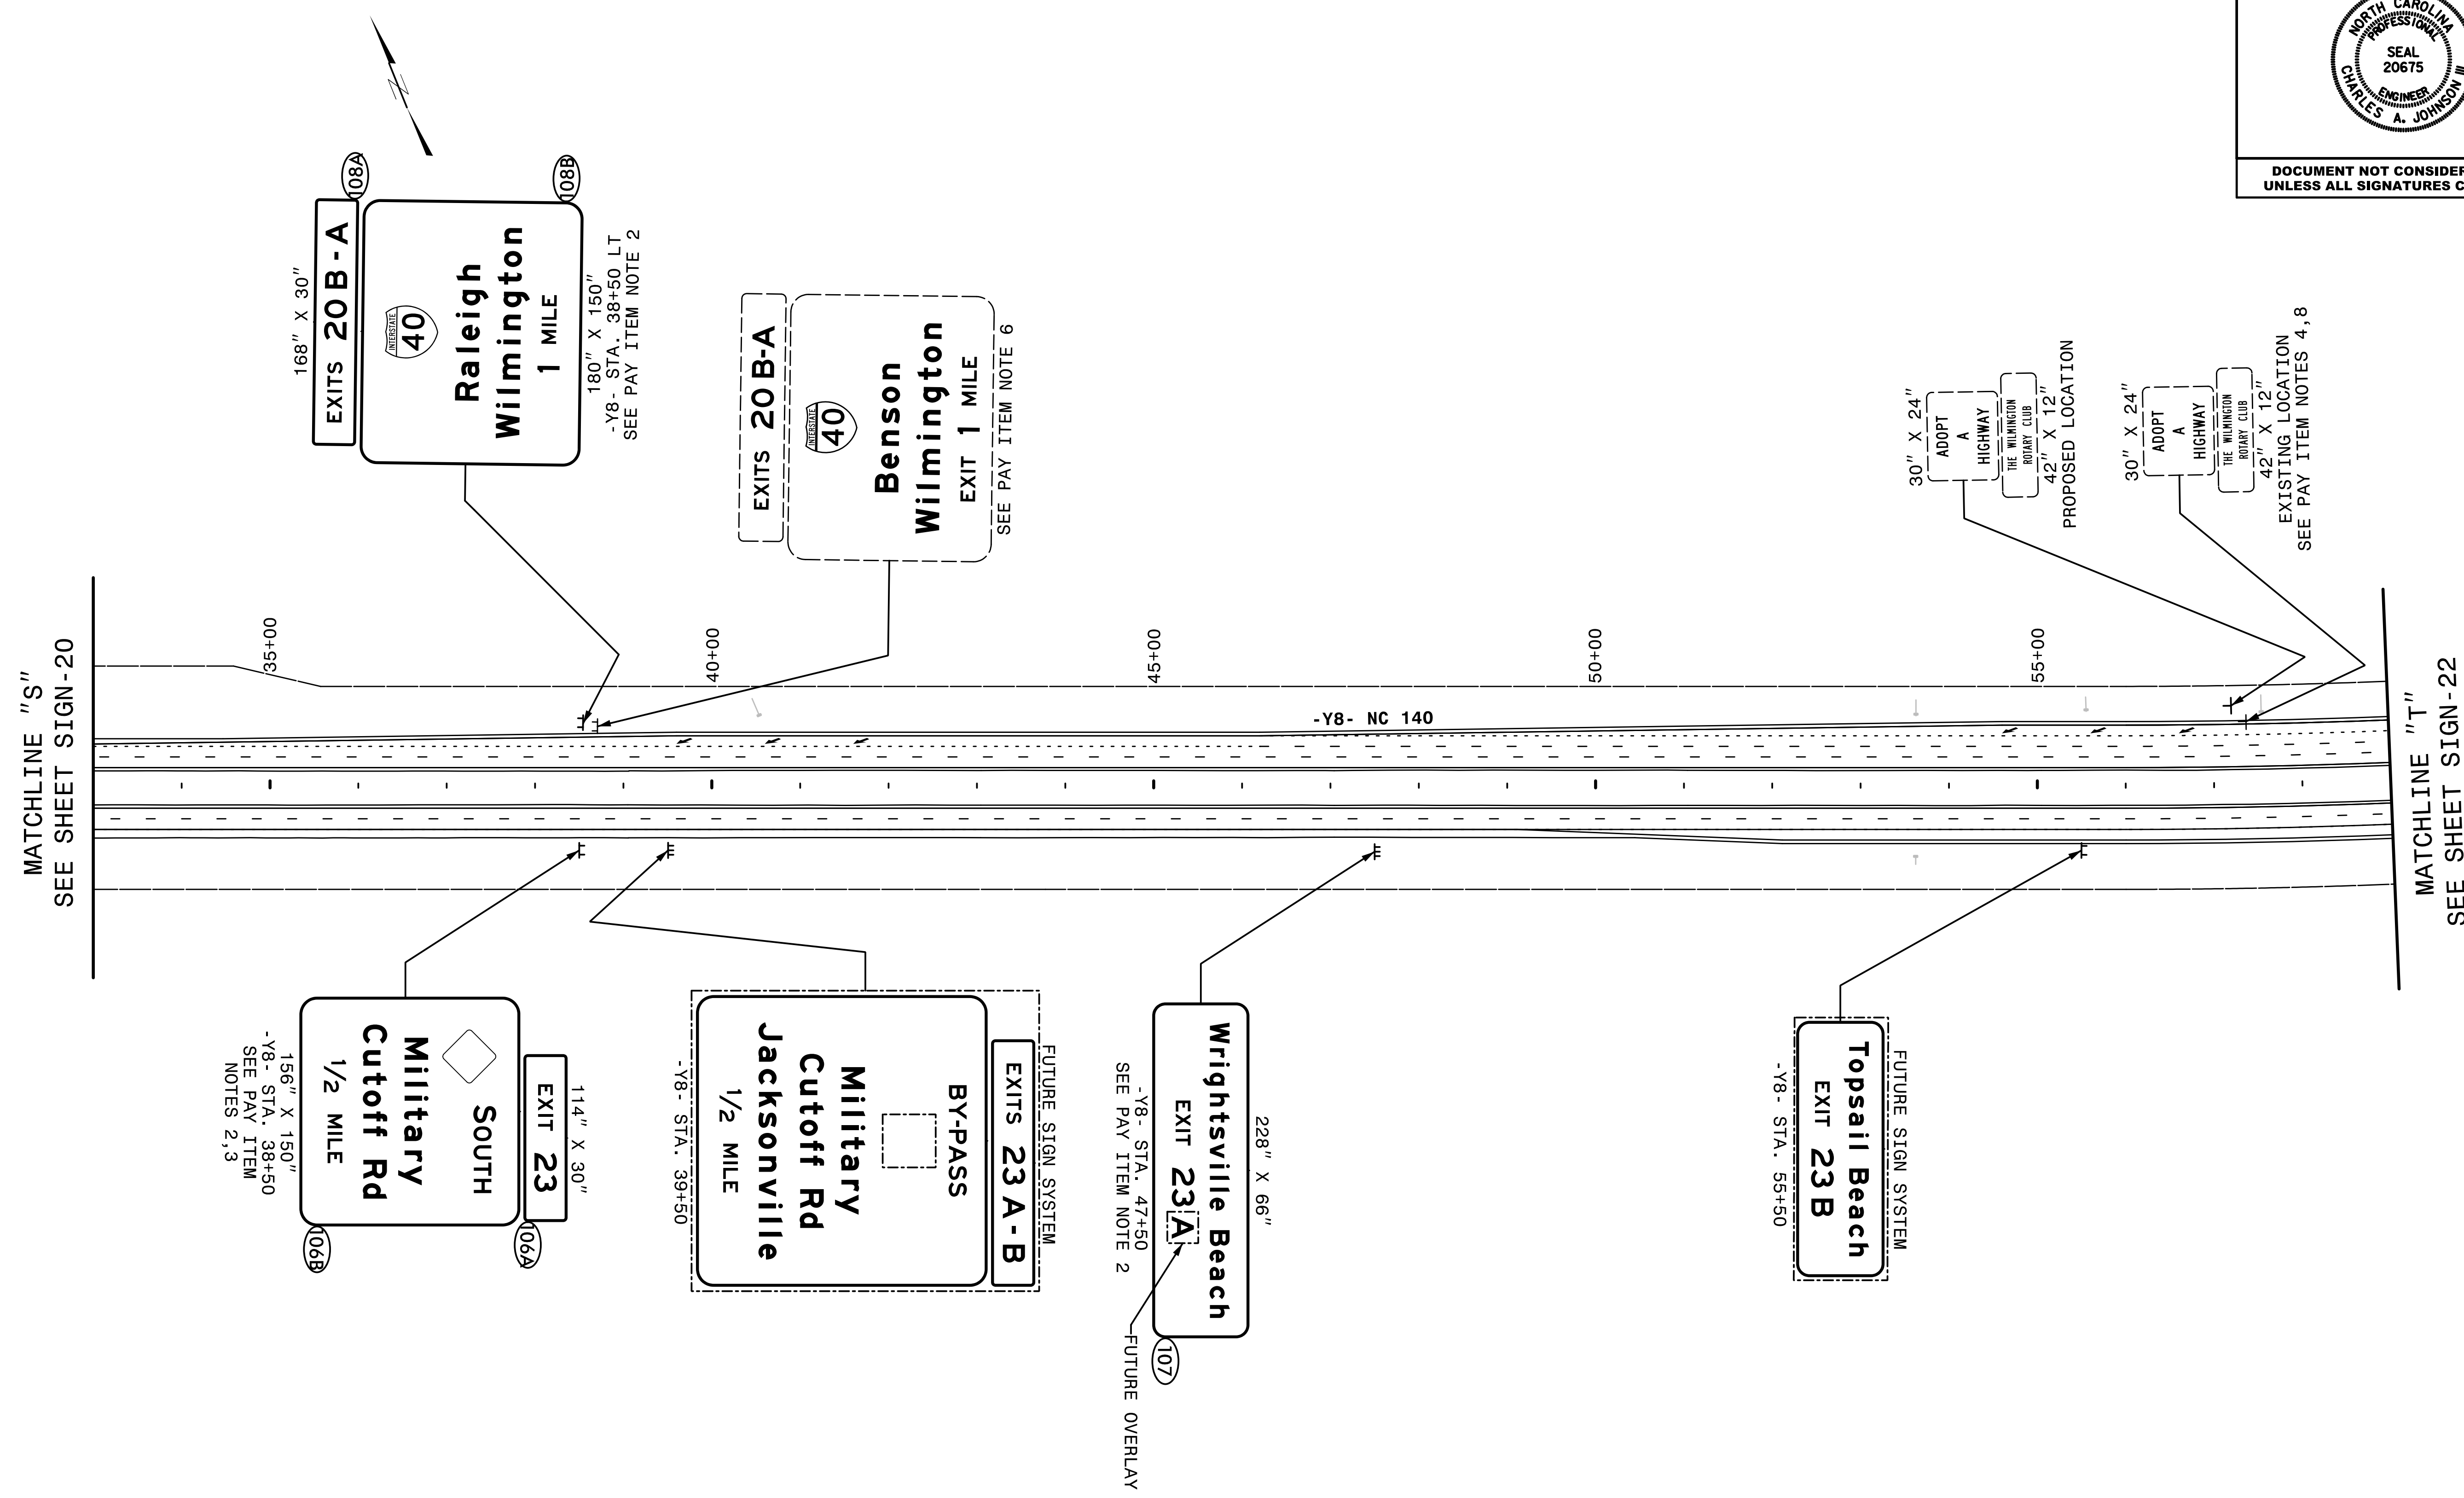

HNTB HNTB NORTH CAROLINA, P.C.
343 E. Six Forks Road, Suite 200
Raleigh, North Carolina 27609
NC License No. C-1554
(919) 546-8997

EXISTING AND PROPOSED SIGNS
-Y8- NC 140
STA. 33+00 TO 59+00