


8/23/99



PROJ. REFERENCE NO.  
U-4751

SHEET NO.  
X-241

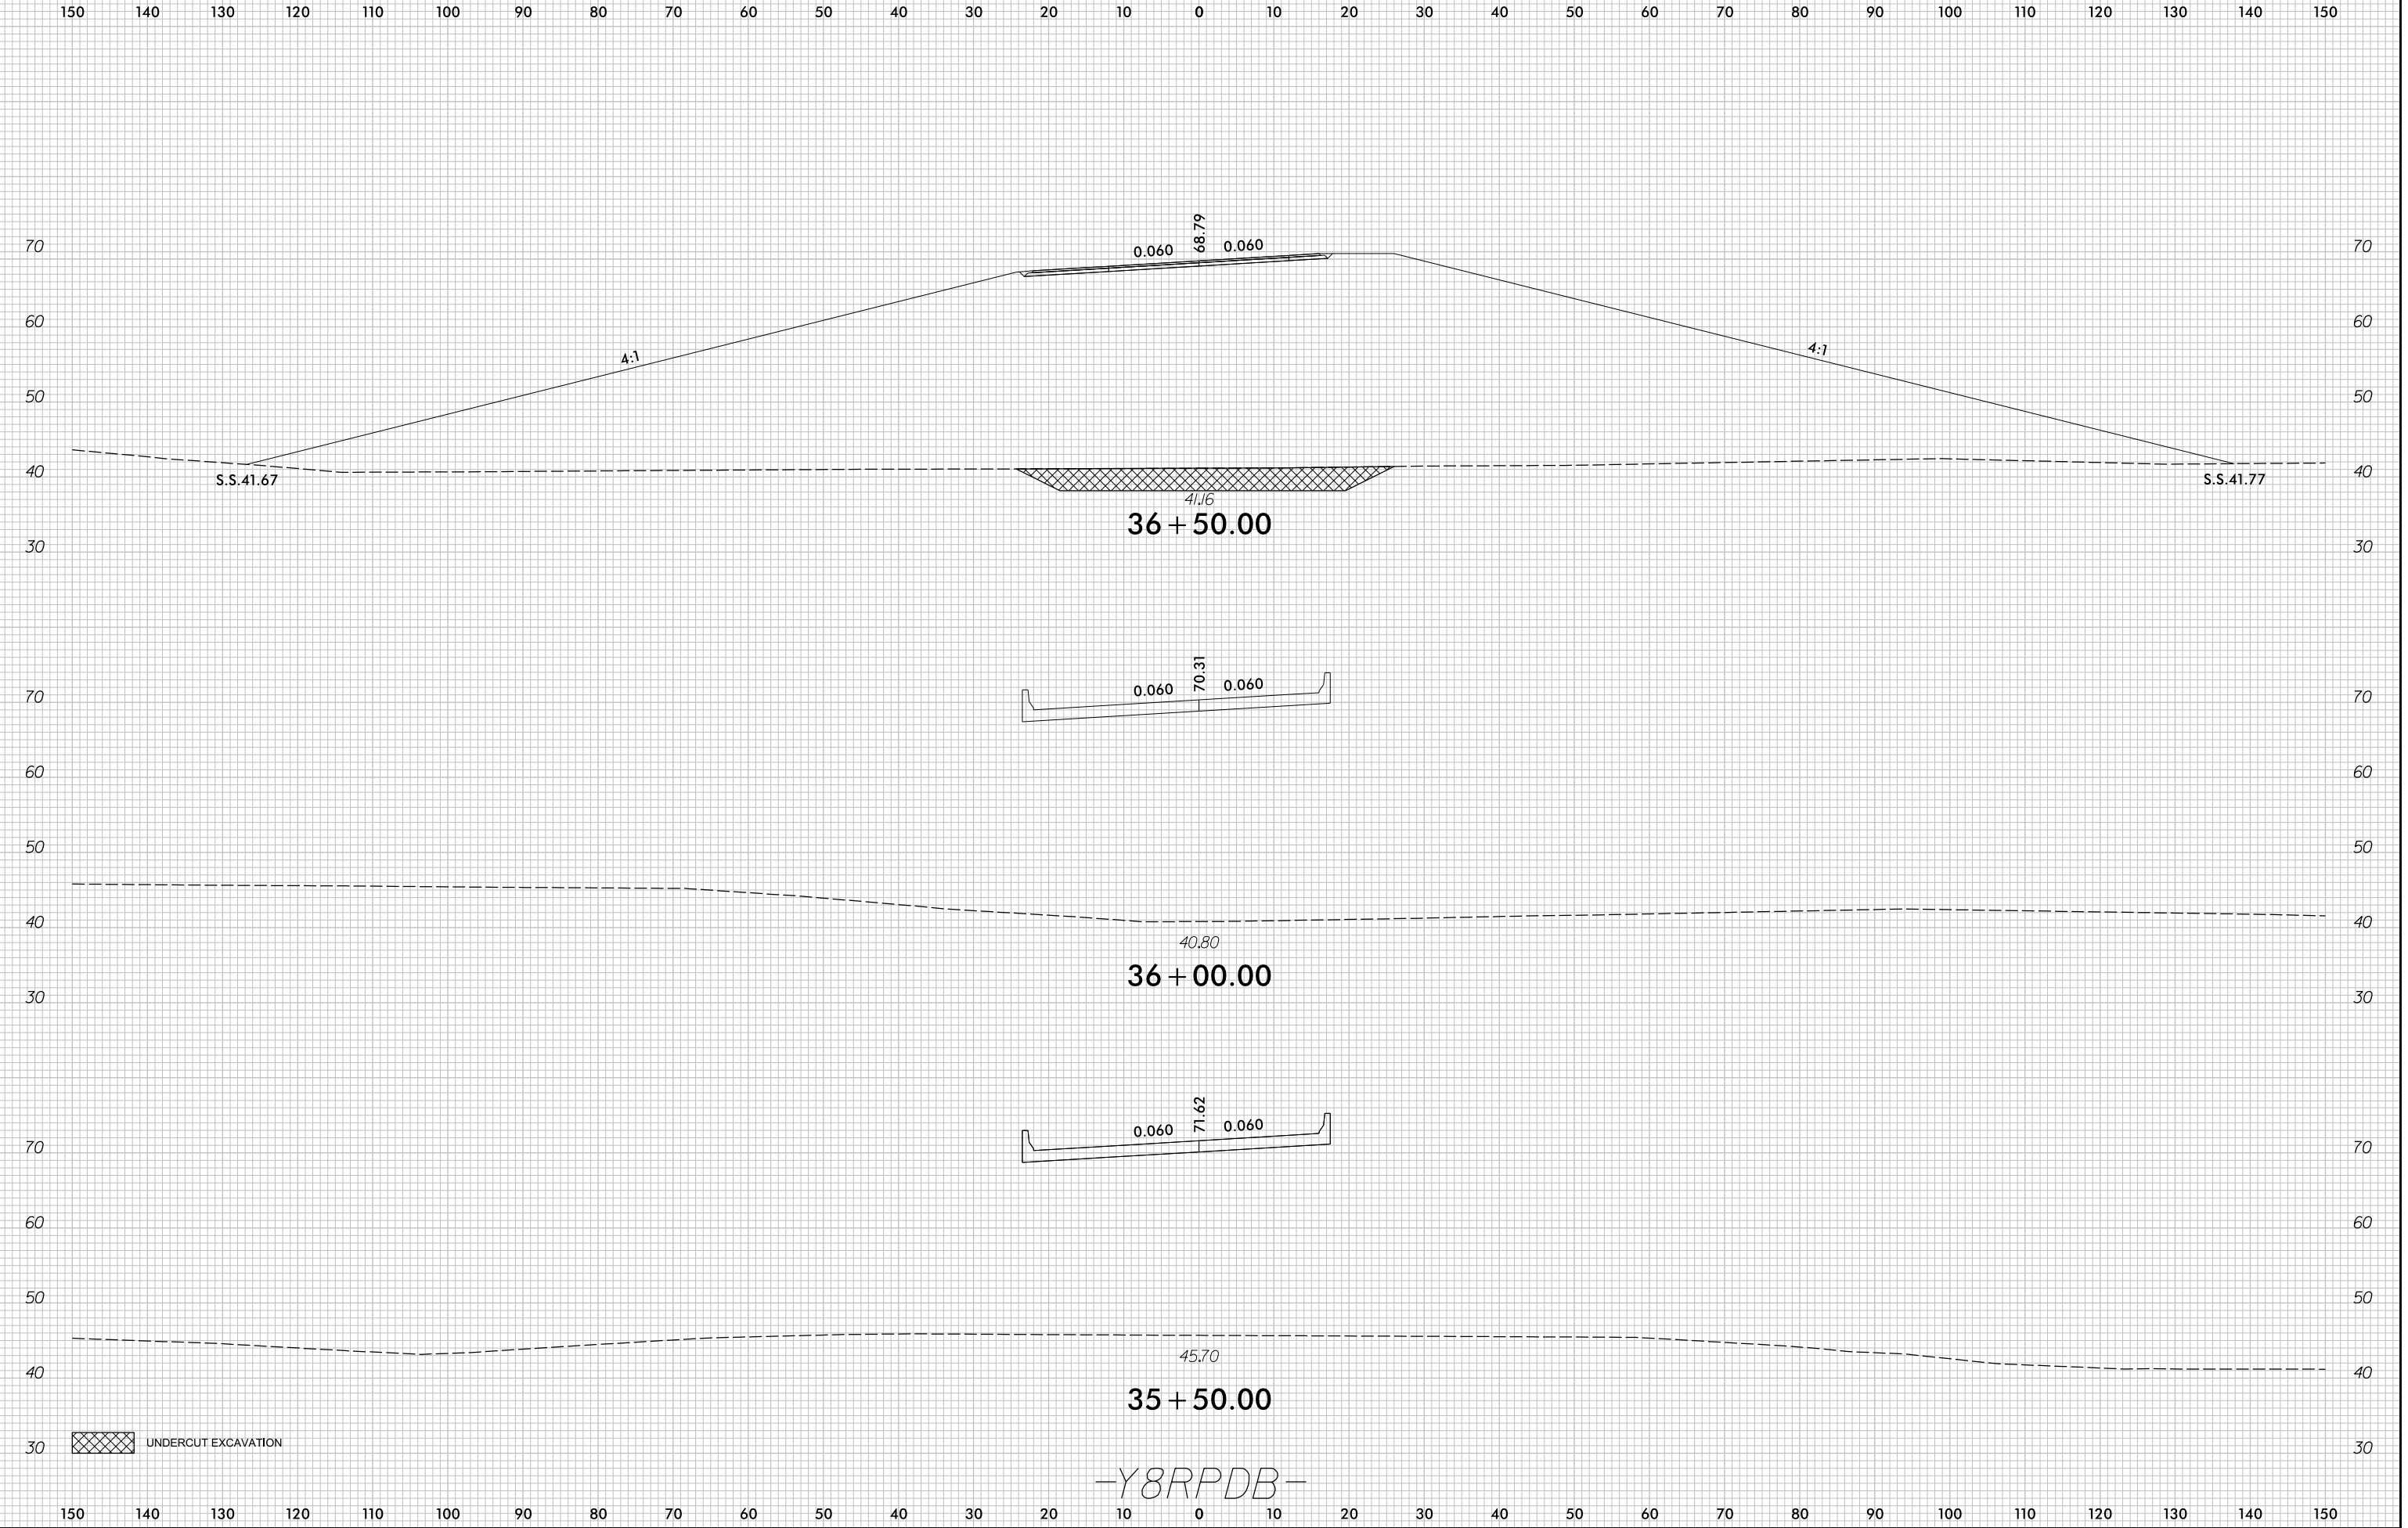

7/5/2017  
r:\Roadway\XSC\U4751\_Rdy\_XPL\_Y8RPDB.dgn  
c:\groves

-Y8RPDB-