



▲ VERTICAL CLEARANCE IS CALCULATED BASED ON EXISTING PAVEMENT ELEVATIONS AND 1/2" OVERLAY.
 NOTE: PAVEMENT ELEV. (BELOW) INCLUDES 1/2" OVERLAY.

HORIZ. CURVE DATA -Y2-

| | |
|---------|---------------------|
| PI STA. | 15+05.97 |
| Δ | 24°-10'-08.7" (LT.) |
| D | 12°-19'-18.0" |
| L | 196.15' |
| T | 99.56' |
| R | 465.00' |

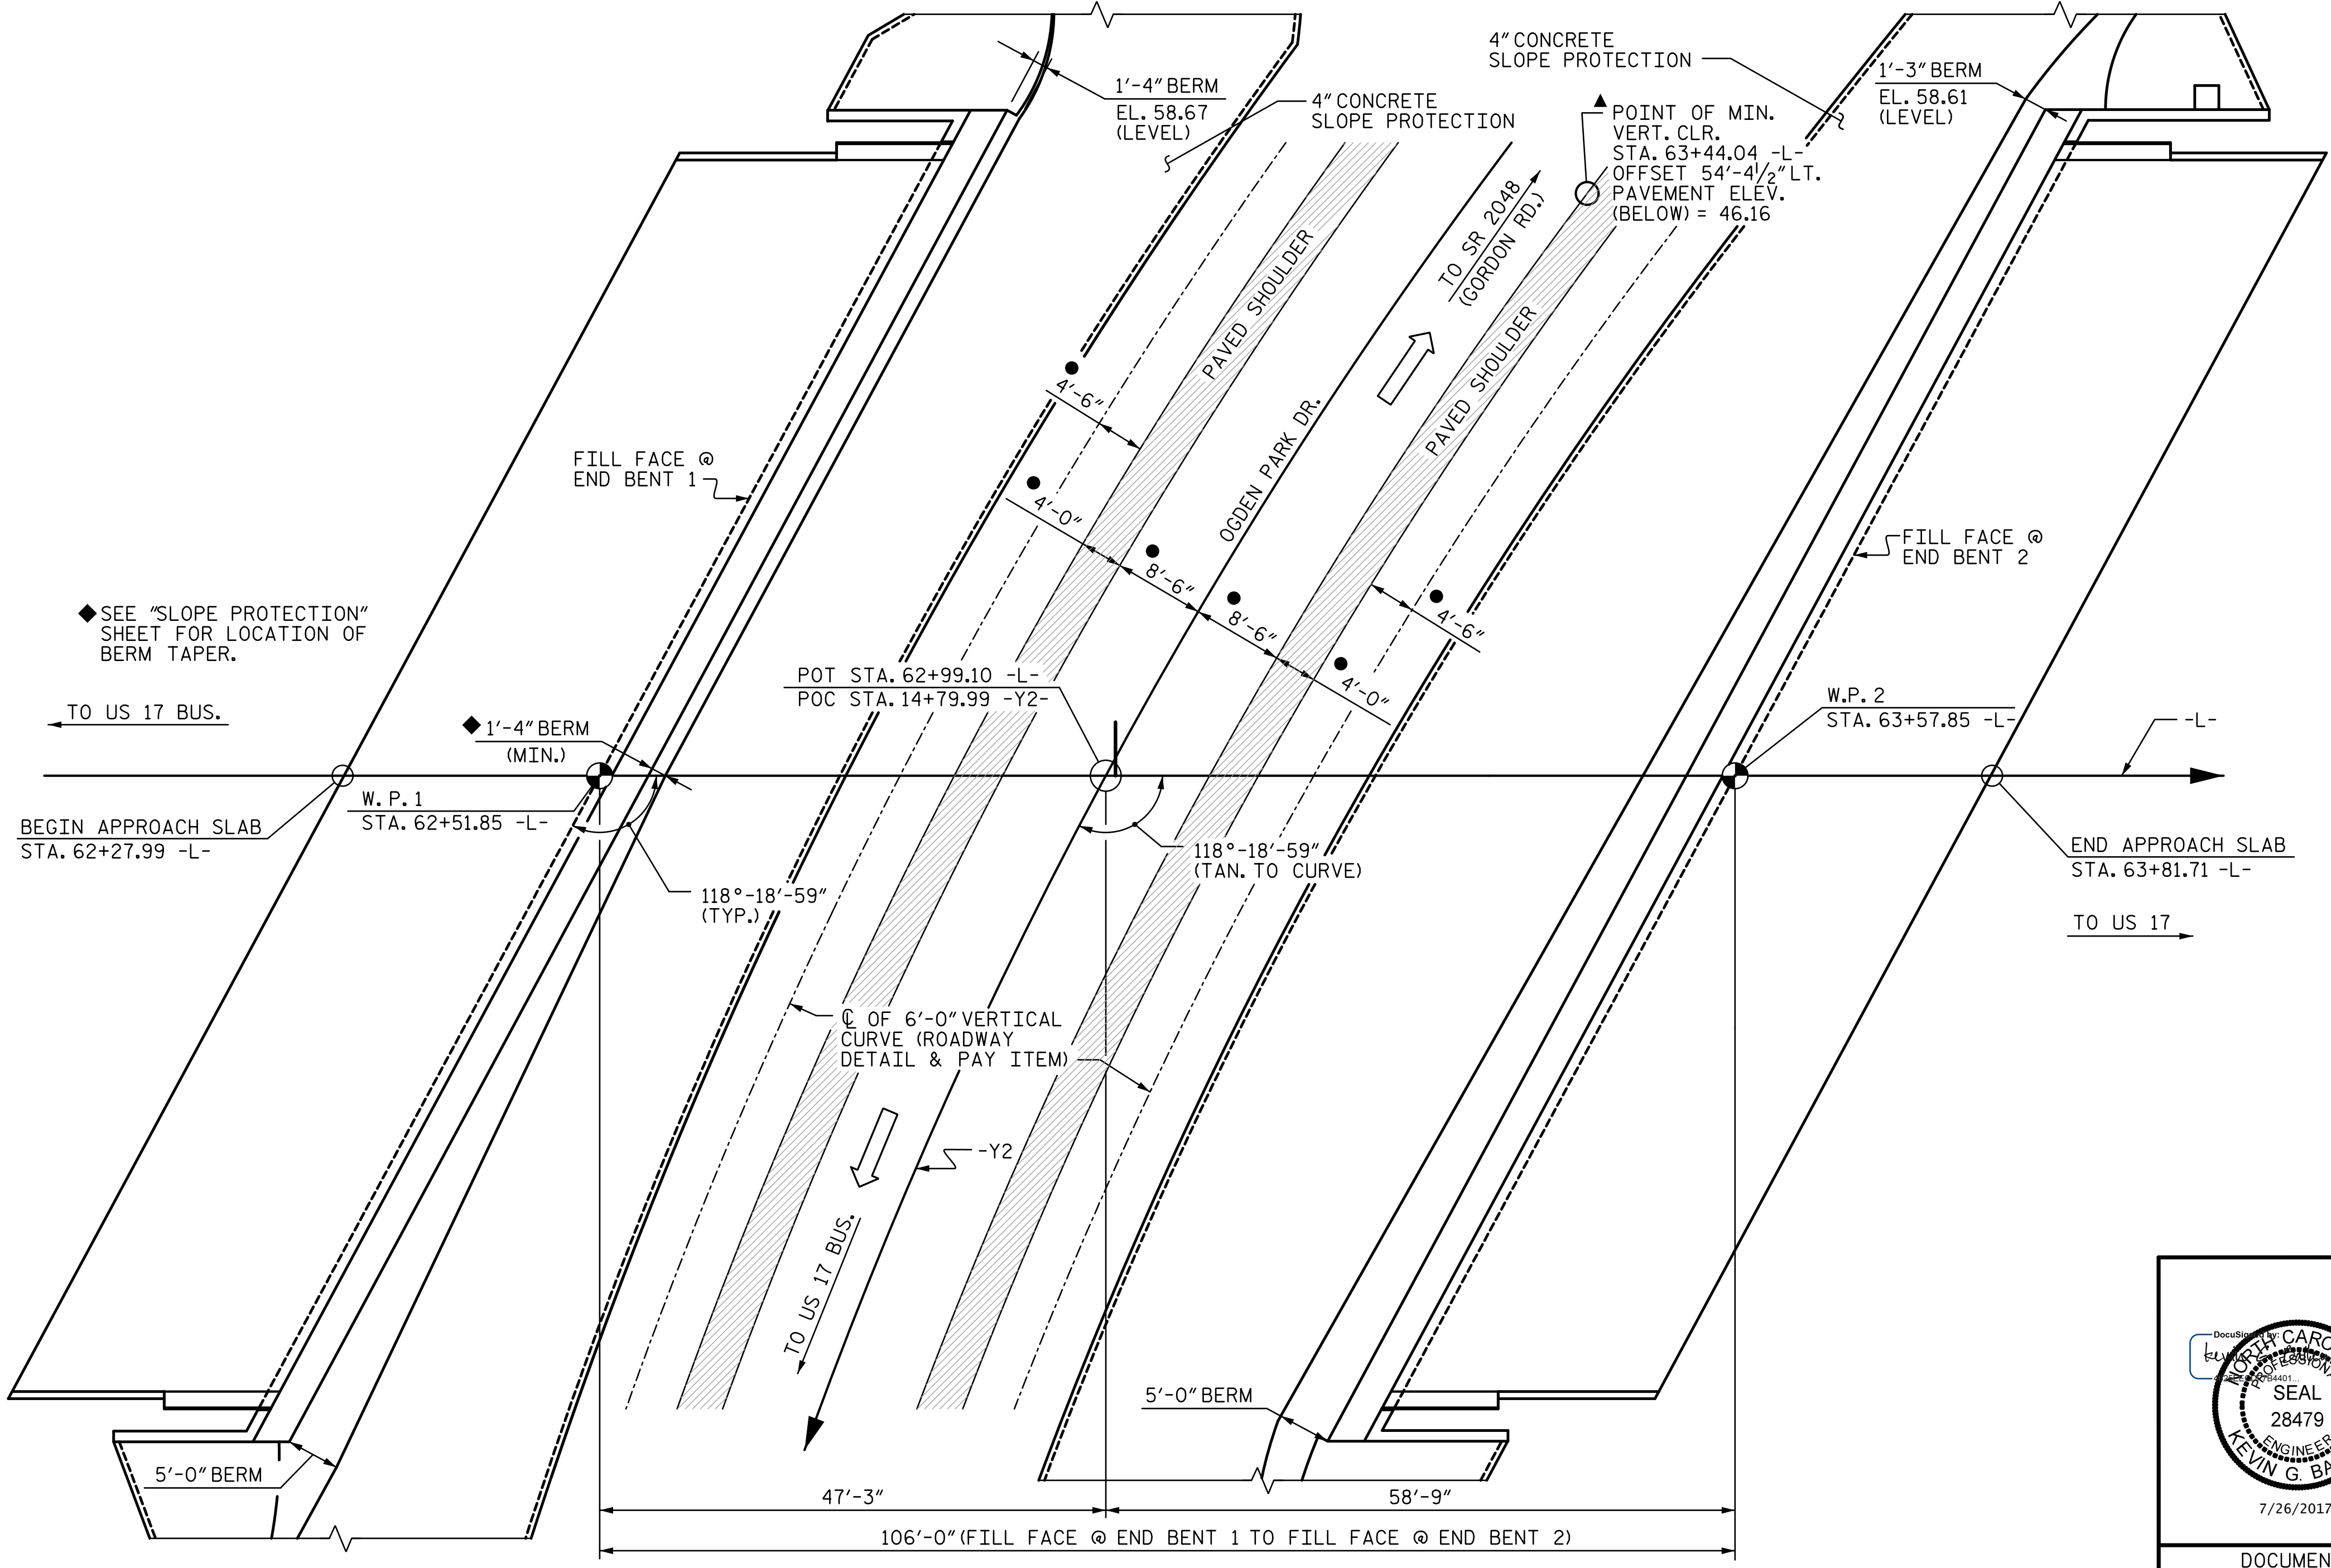

PROJECT NO. U-4751
 NEW HANOVER COUNTY
 STATION: 62+99.10 -L-
14+79.99 -Y2-
 SHEET 1 OF 2 BRIDGE NO. 202

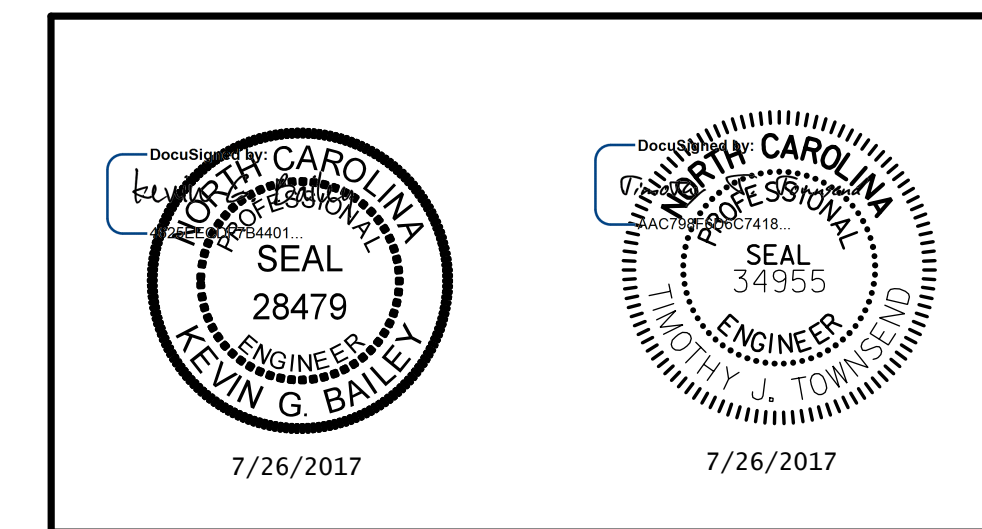

STATE OF NORTH CAROLINA
 DEPARTMENT OF TRANSPORTATION
 RALEIGH
GENERAL DRAWING
FOR BRIDGE ON SR 1409
(MILITARY CUTOFF ROAD EXT.)
TO US 17
(OGDEN PARK DRIVE)

DRAWN BY: TJT DATE: 3-17
 CHECKED BY: AJP DATE: 4-17
 DESIGN ENGINEER OF RECORD: T. TOWNSEND DATE: 3-17

| | | | | | | | |
|---|-----|-------|-----|-----------|-------|--------------|-----------|
| DOCUMENT NOT CONSIDERED FINAL UNLESS ALL SIGNATURES COMPLETED | | | | REVISIONS | | | SHEET NO. |
| NO. | BY: | DATE: | NO. | BY: | DATE: | S2-1 | |
| 1 | | | 3 | | | TOTAL SHEETS | |
| 2 | | | 4 | | | 30 | |