


MSE WALL WITH PRECAST PANELS - TYPICAL SECTION

*SEE ROADWAY PLANS FOR FINISHED GRADE DETAILS.
 **SEE MSE RETAINING WALLS PROVISION AND IF APPLICABLE, MSE WALL NOTES FOR EMBEDMENT AND REINFORCEMENT LENGTH REQUIREMENTS.
 RW1, FROM STA. 34+00.00 -W1- TO STA. 38+63.05± -W1-
 RW2, FROM STA. 37+67.71 -W2- TO STA. 45+22.97 -W2-

PROJECT NO.: U-4751
 NEW HANOVER COUNTY
 STATION: RETAINING WALL NO. 1, NO. 2
 SHEET 9 OF 13

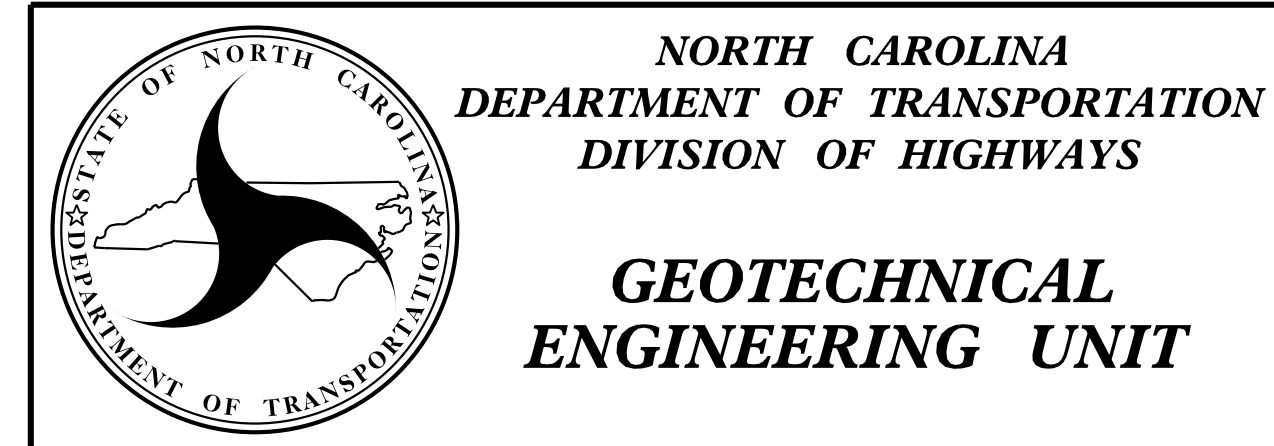

REVISIONS						SHEET NO.
NO.	BY	DATE	NO.	BY	DATE	
1	-	-	3	-	-	W-9
2	-	-	4	-	-	