



**DOCUMENT NOT CONSIDERED FINAL
UNLESS ALL SIGNATURES COMPLETED**

BRIDGE SKETCHES

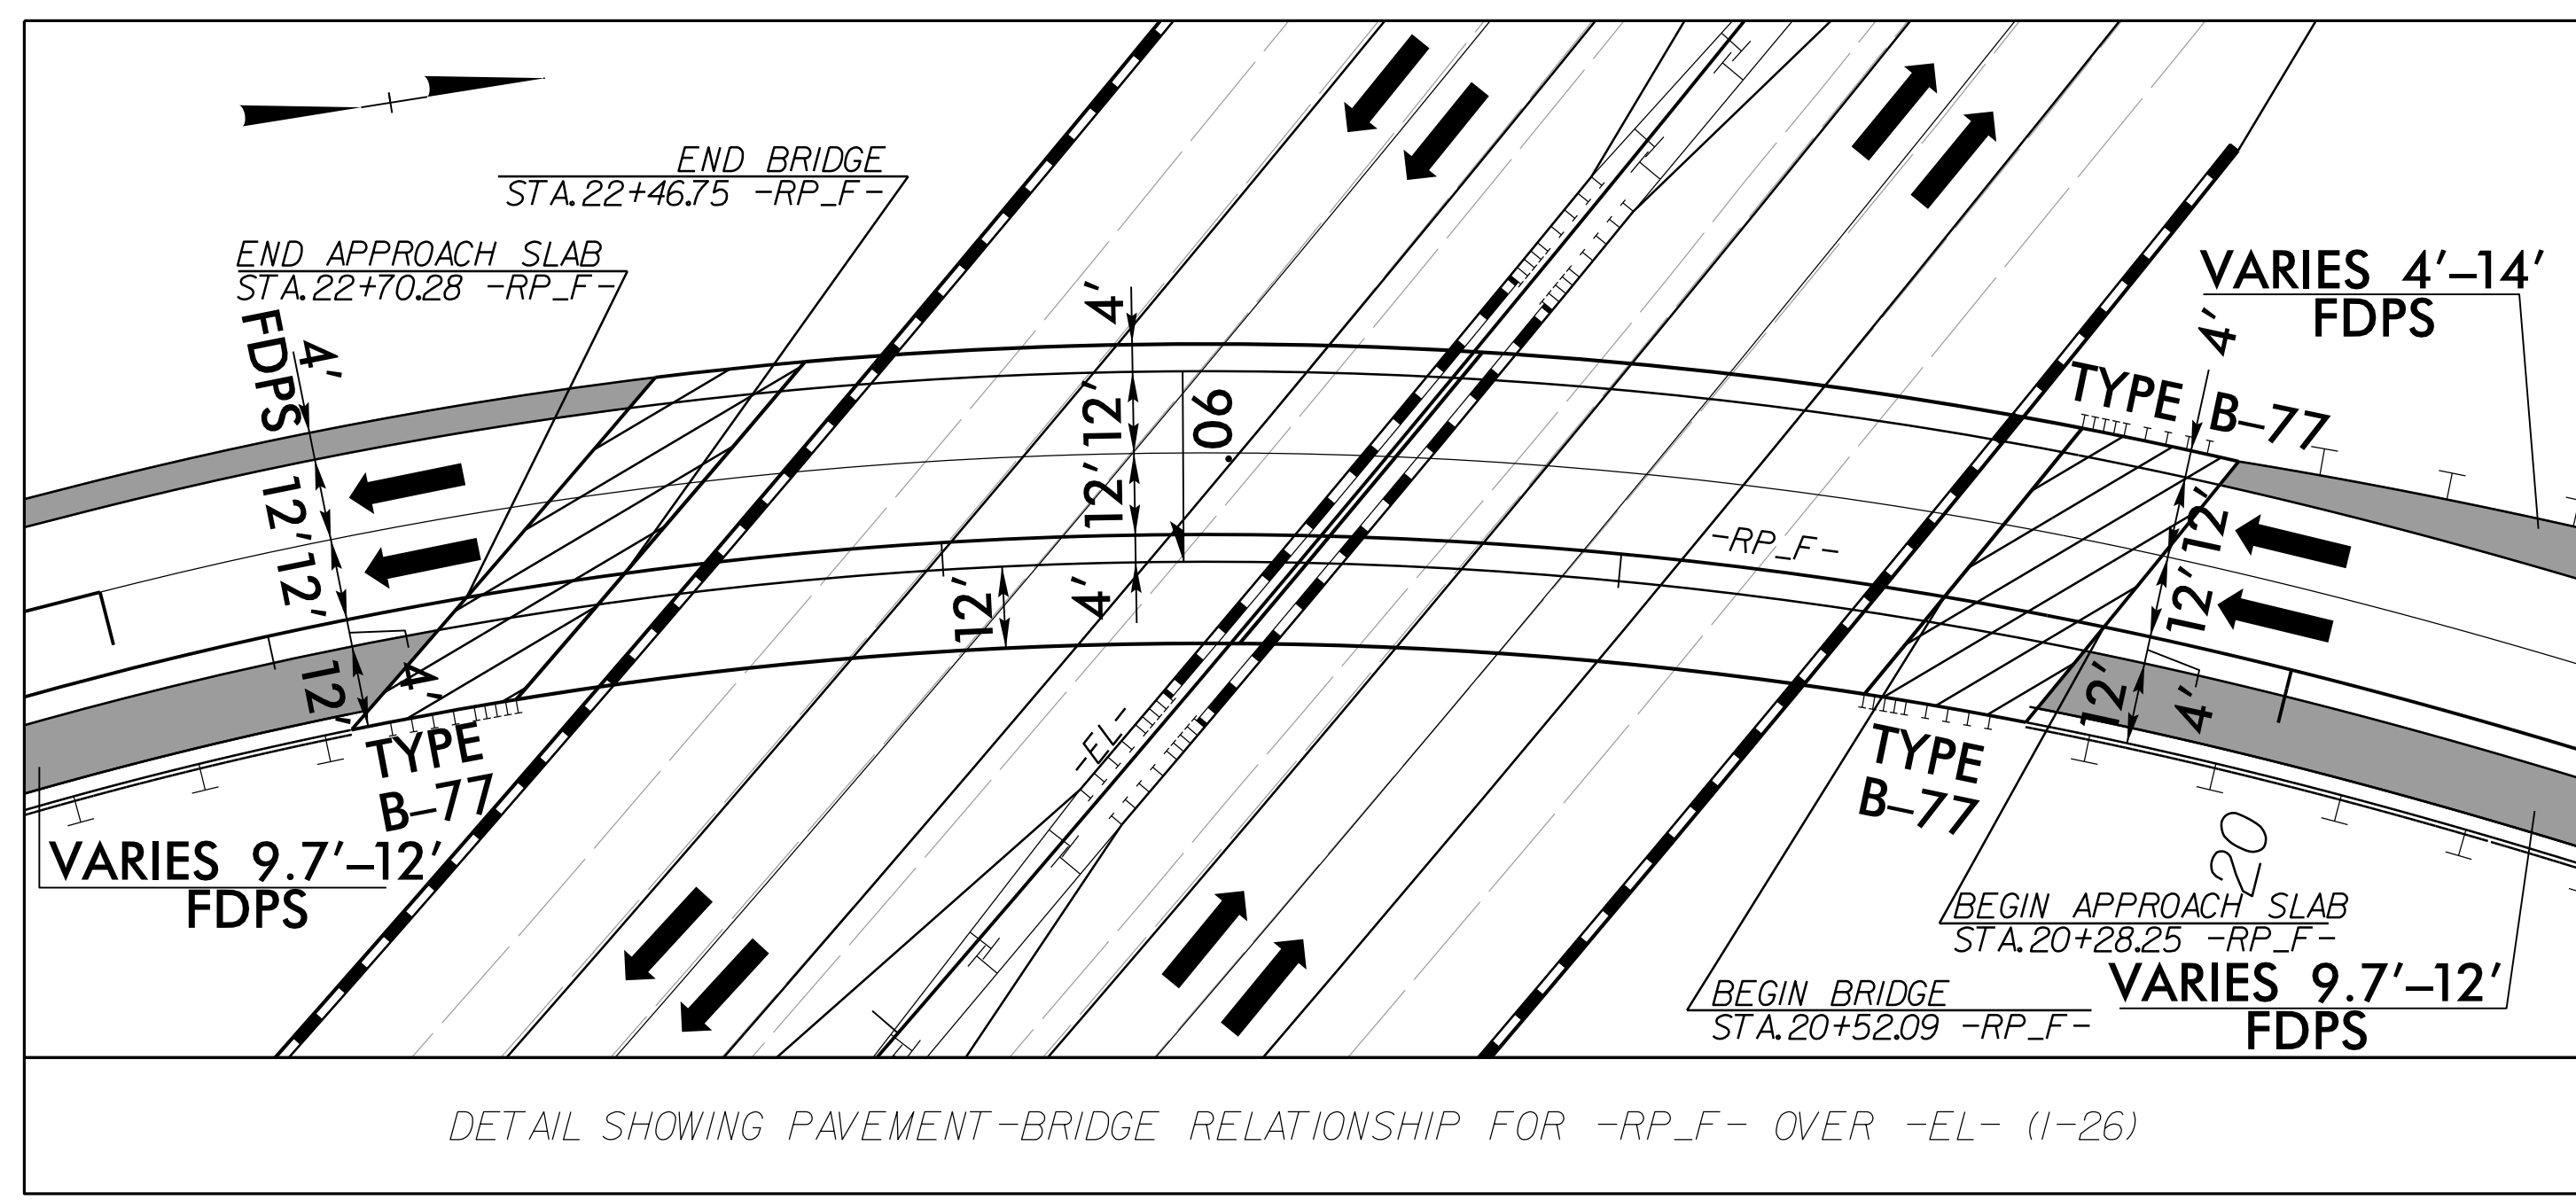

NOTE:
FDPS: FULL DEPTH PAVED SHOULDER

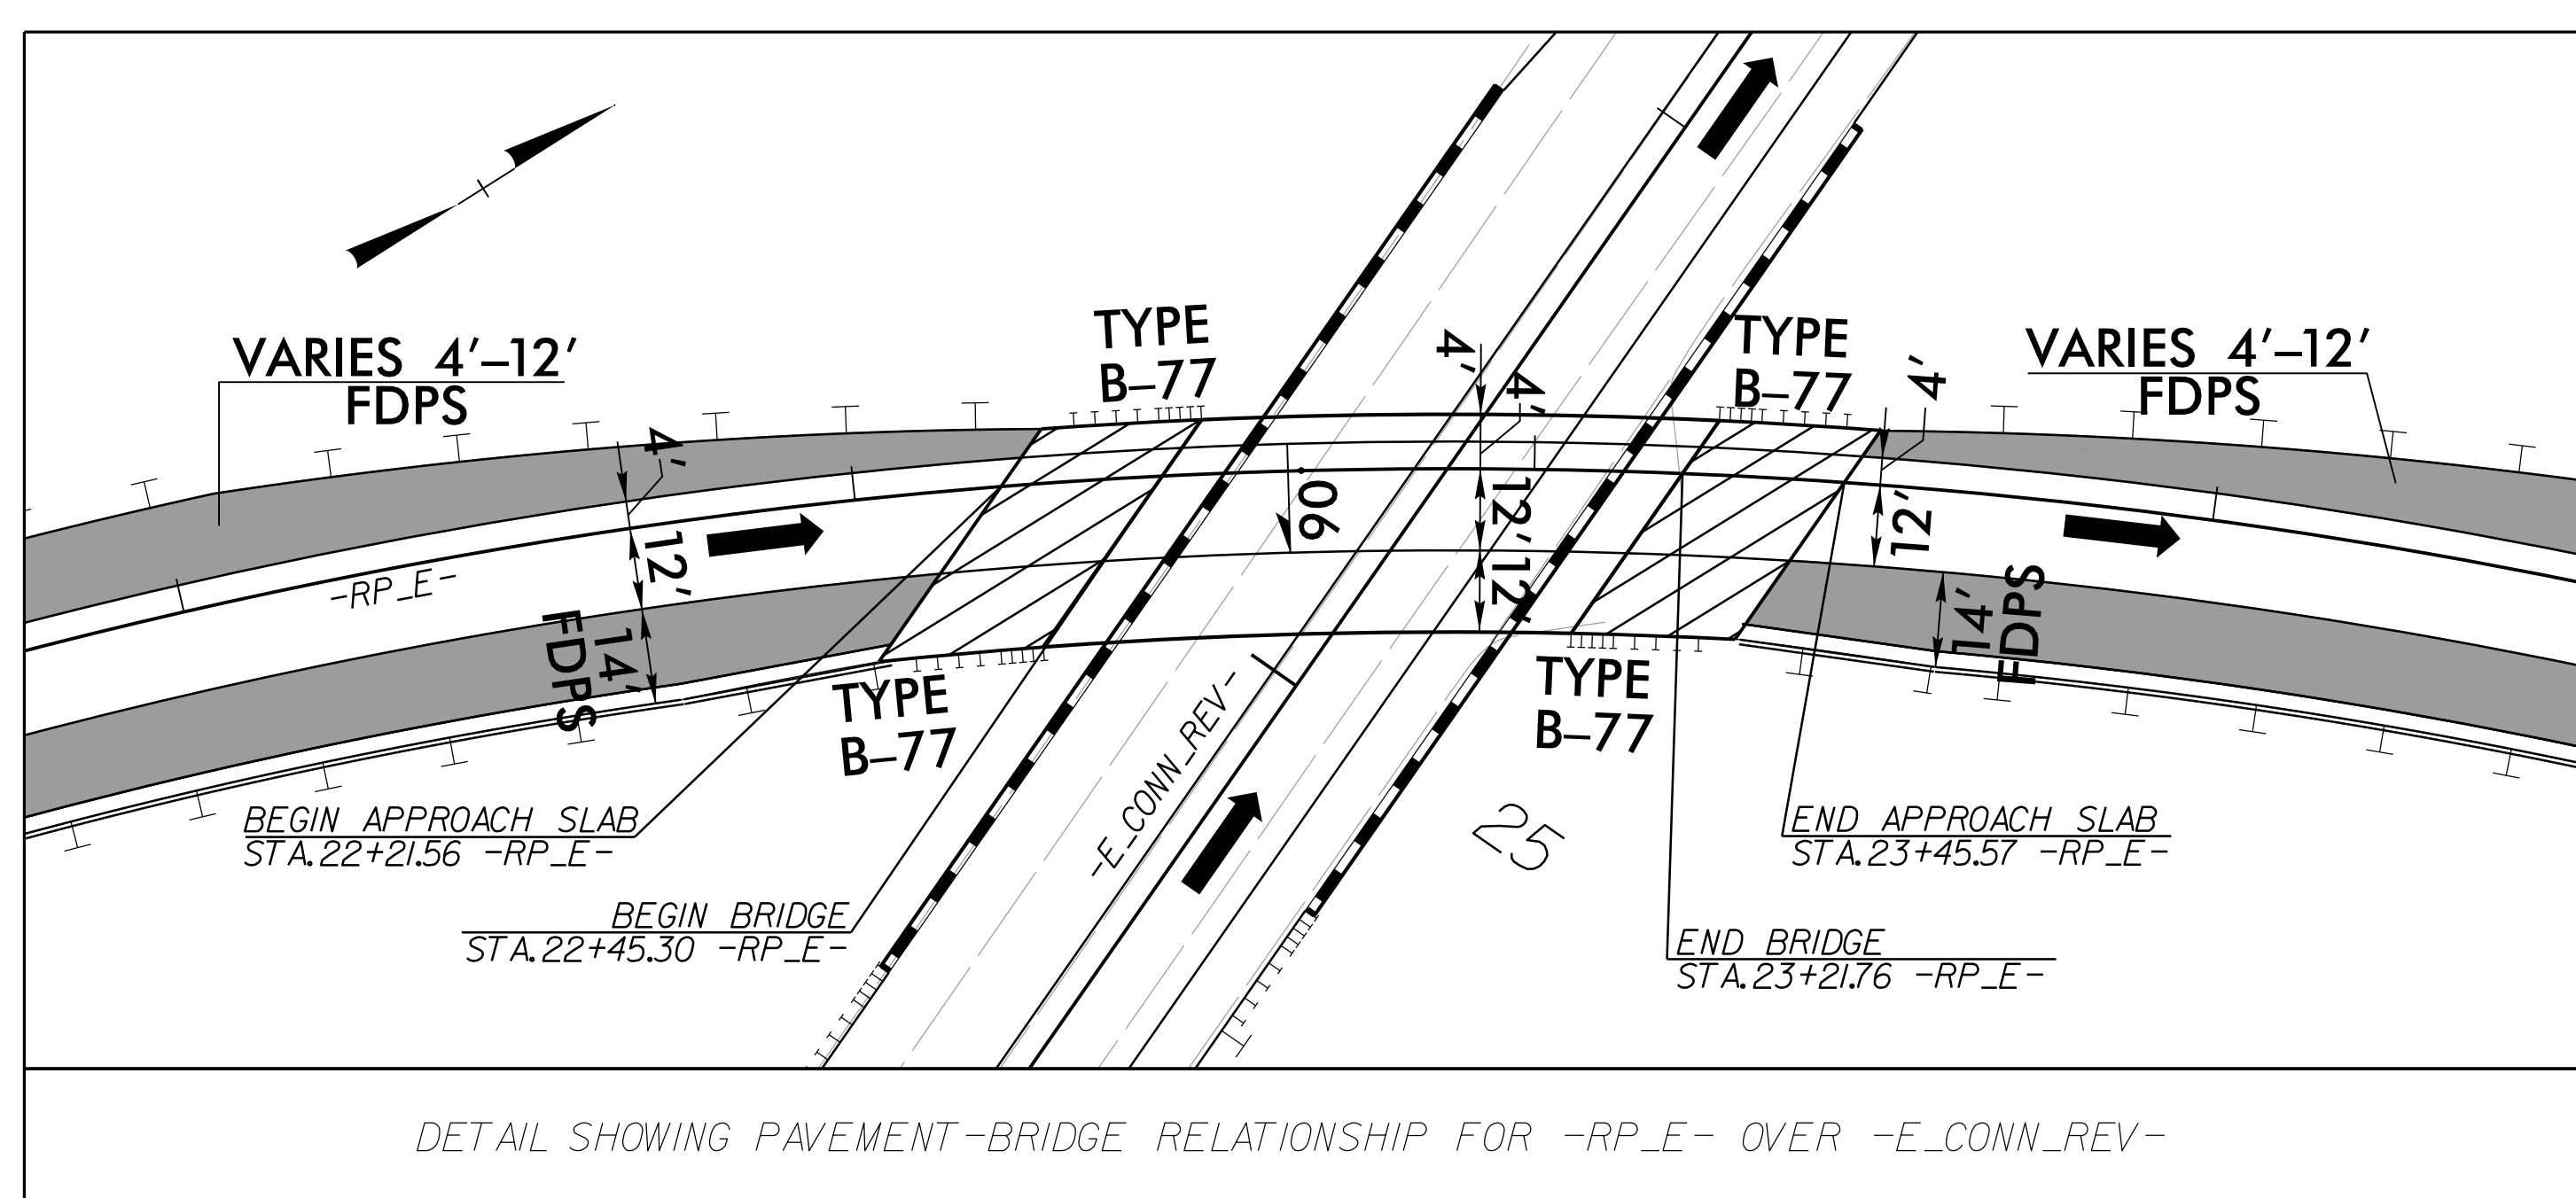

NOTE:
FDPS: FULL DEPTH PAVED SHOULDER