

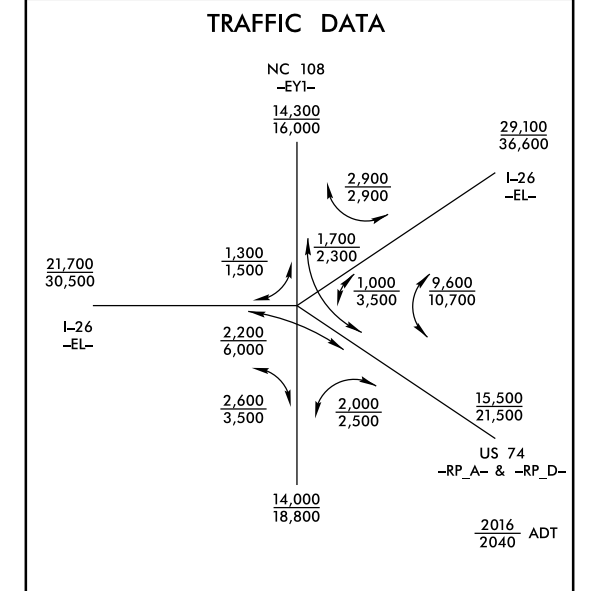


REVISIONS

PARSONS
 PROJECT REFERENCE NO. 17-4729A
 SHEET NO. 5
 ROADWAY DESIGN
 SUNATE DESIGN GROUP, P.A.
 PROJECT LOCATION: NC 108
 PROJECT NO. 1144 3790
 DATE: 8/17/2017
 DRAWN BY: J.M.P.
 CHECKED BY: D.W.L.
 DOCUMENT NOT CONSIDERED FINAL UNLESS ALL SIGNATURES COMPLETED

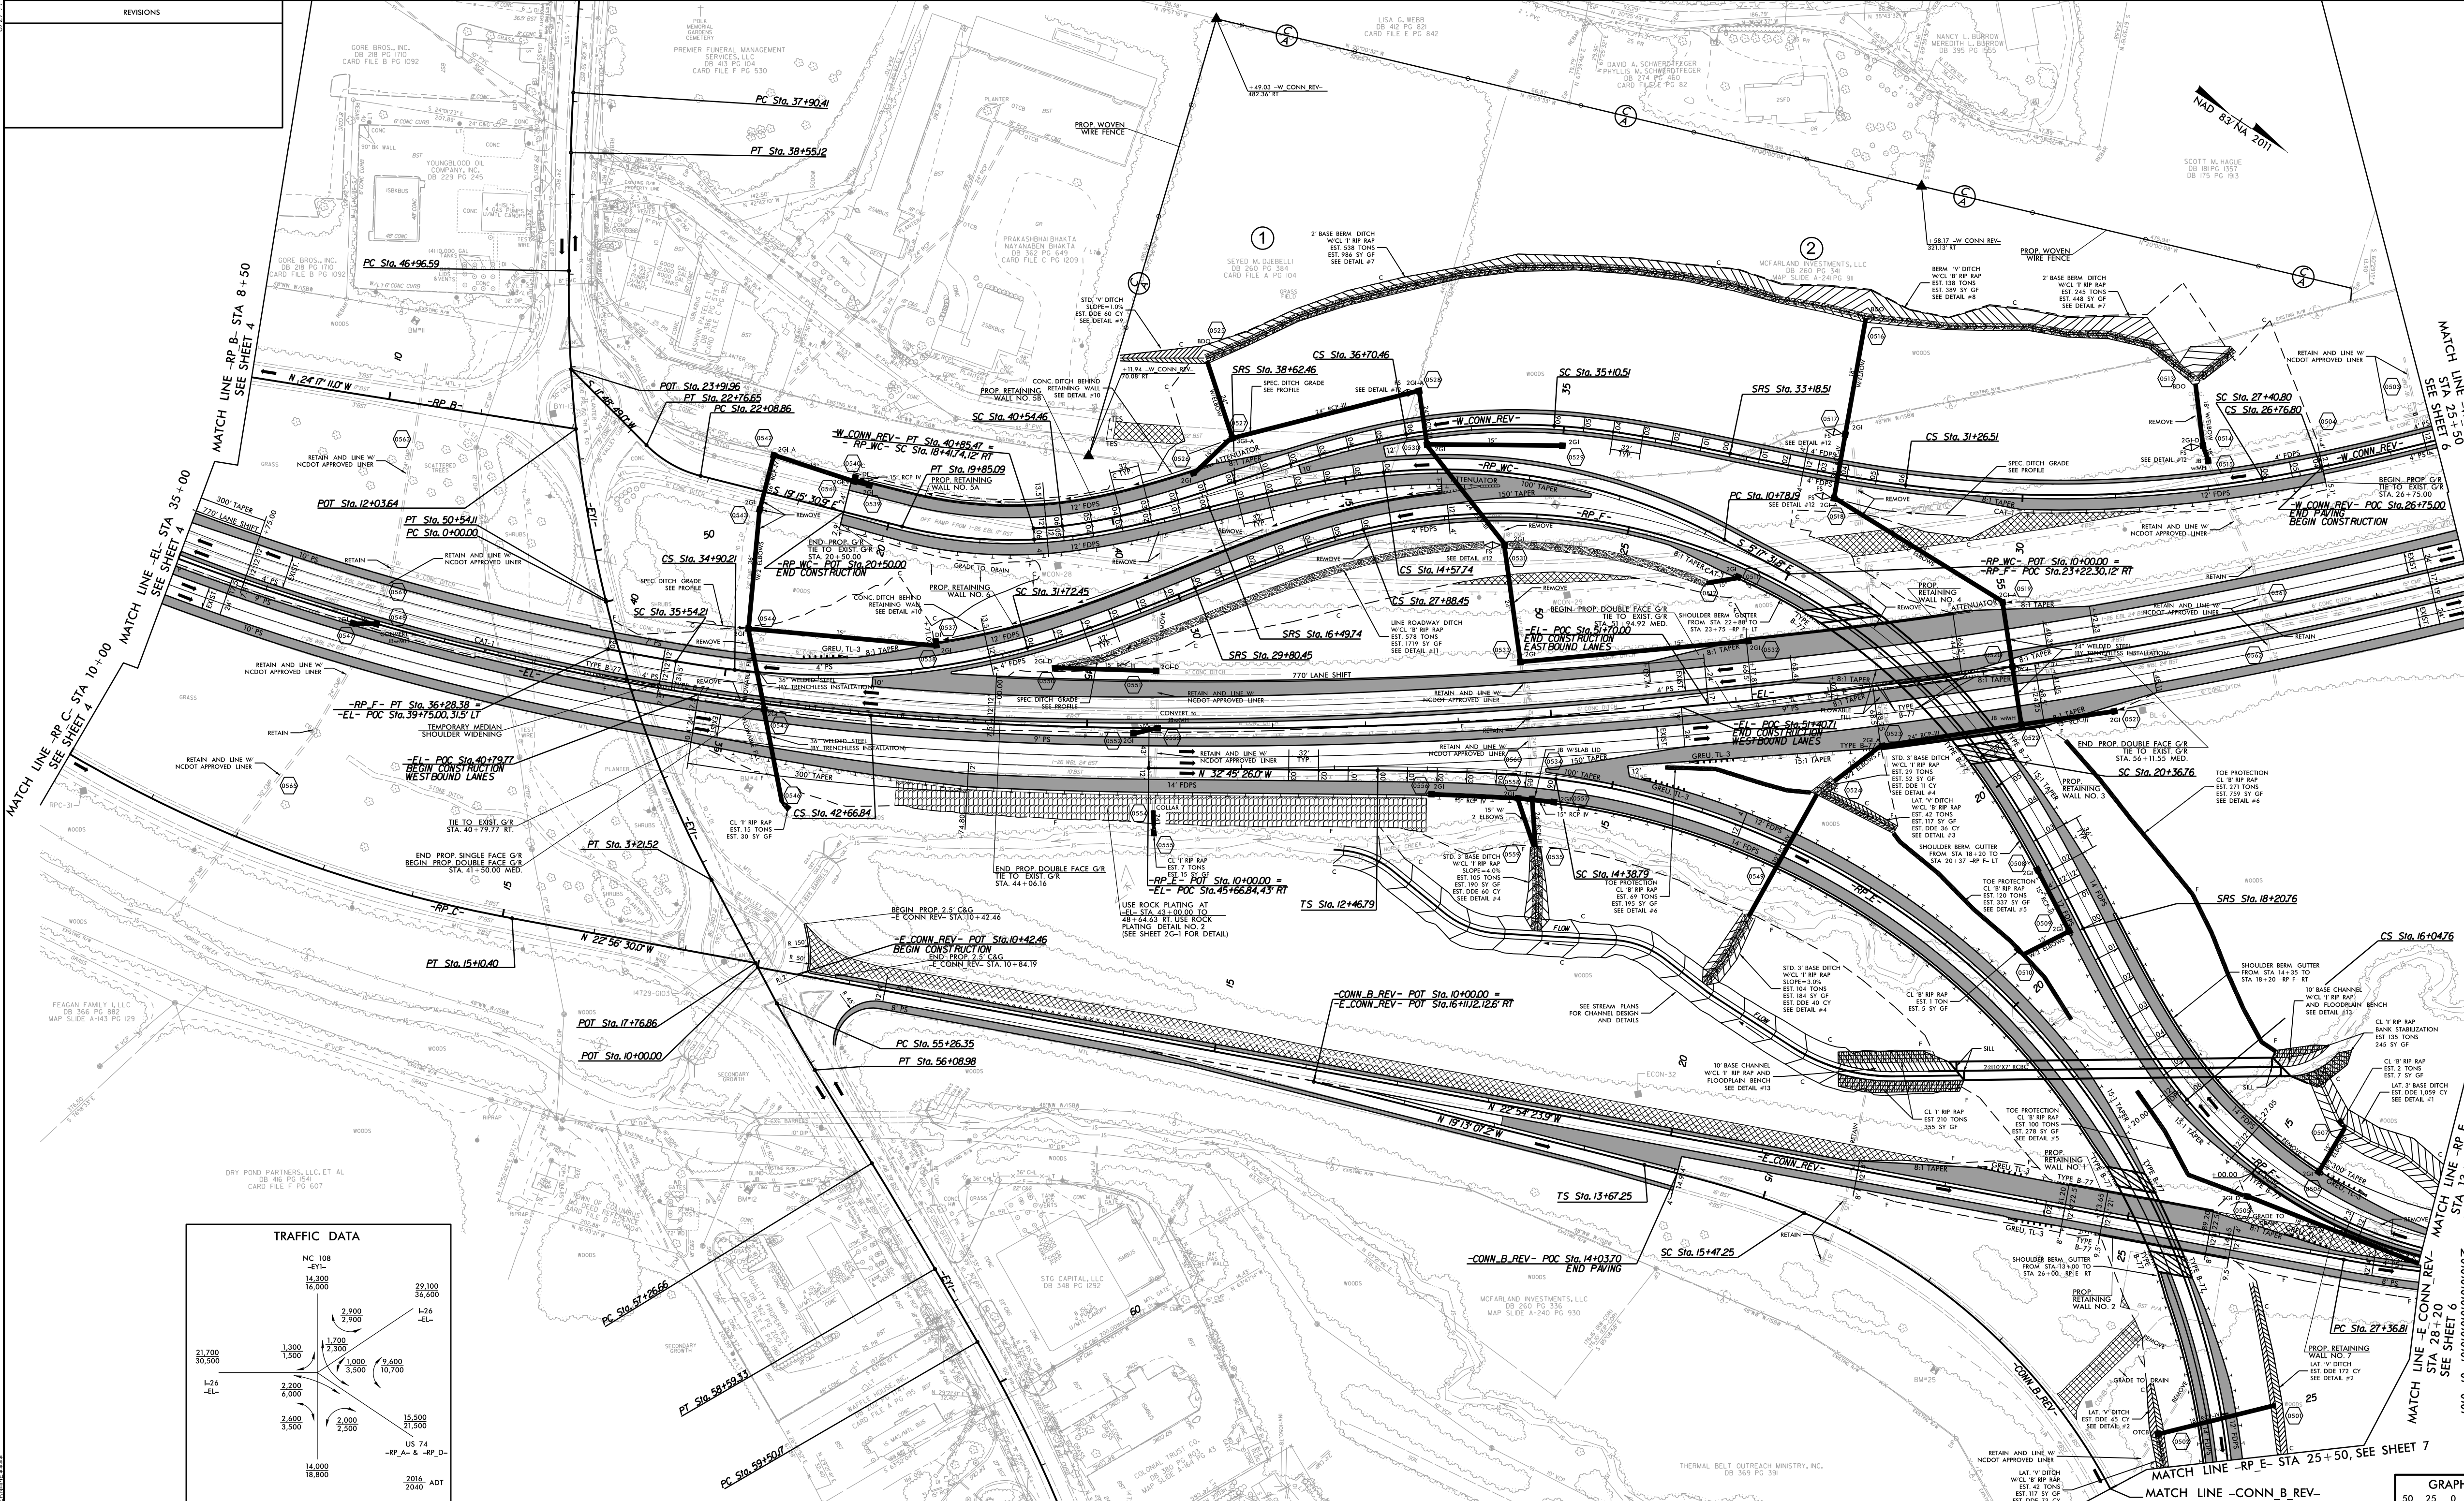

NOTE:
 SHEET 28-1 FOR BRIDGE SKETCHES
 SHEET 28-2 FOR HORIZONTAL CURVE DATA
 SHEET 28-3 FOR DRAINAGE DETAILS
 SHEET 8 FOR -RP-E- PROFILE
 SHEET 9 FOR -RP-E- PROFILE
 SHEET 10 FOR -RP-W- PROFILE
 SHEETS 11 & 12 FOR -W.CONN.REV.- PROFILE
 SHEETS 13 FOR -E.CONN.REV.- PROFILE
 SHEETS 14 THRU 17 FOR -EL- PROFILE
 SHEETS S1-1 THRU S1-24 FOR STRUCTURE PLANS
 SHEET S1-25 FOR -RP-E- SITE
 SEE SHEETS S2-1 THRU S2-9 FOR STRUCTURE PLANS
 SEE SHEETS C-1 THRU C-6 FOR CULVERT PLANS
 SEE SHEETS W-1 THRU W-20 FOR RETAINING WALL PLANS

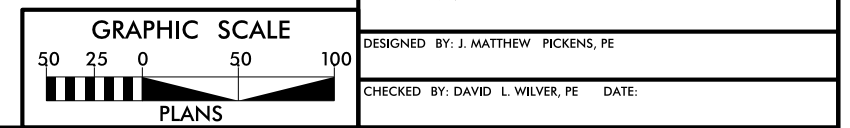

DATE: 8/17/2017 07:07:11
 PROJECT: 17-4729A
 SHEET: 5