



5/14/2017

PLANS PREPARED BY:
PARSONS
 RALEIGH, NORTH CAROLINA, (919) 854-1345
 NC LICENSE NO. F-0246
 FOR NORTH CAROLINA DEPT. OF TRANSPORTATION
SUNGATE DESIGN GROUP, P.A.
 915 JONES FRANKLIN ROAD
 RALEIGH, NORTH CAROLINA 27606
 TEL (919) 854-2243 FAX (919) 854-2248
 ENG. FIRM LICENSE NO. C490

PROJECT REFERENCE NO. 1-4729A	SHEET NO. 7
RW SHEET NO.	
ROADWAY DESIGN ENGINEER	HYDRAULICS ENGINEER

SHAWN K. MATTHEW
 JOHN MATTHEW
 DB 387 PG 1049
 MAP SLIDE A-44 PG 166

**DOCUMENT NOT CONSIDERED FINAL
 UNLESS ALL SIGNATURES COMPLETED**

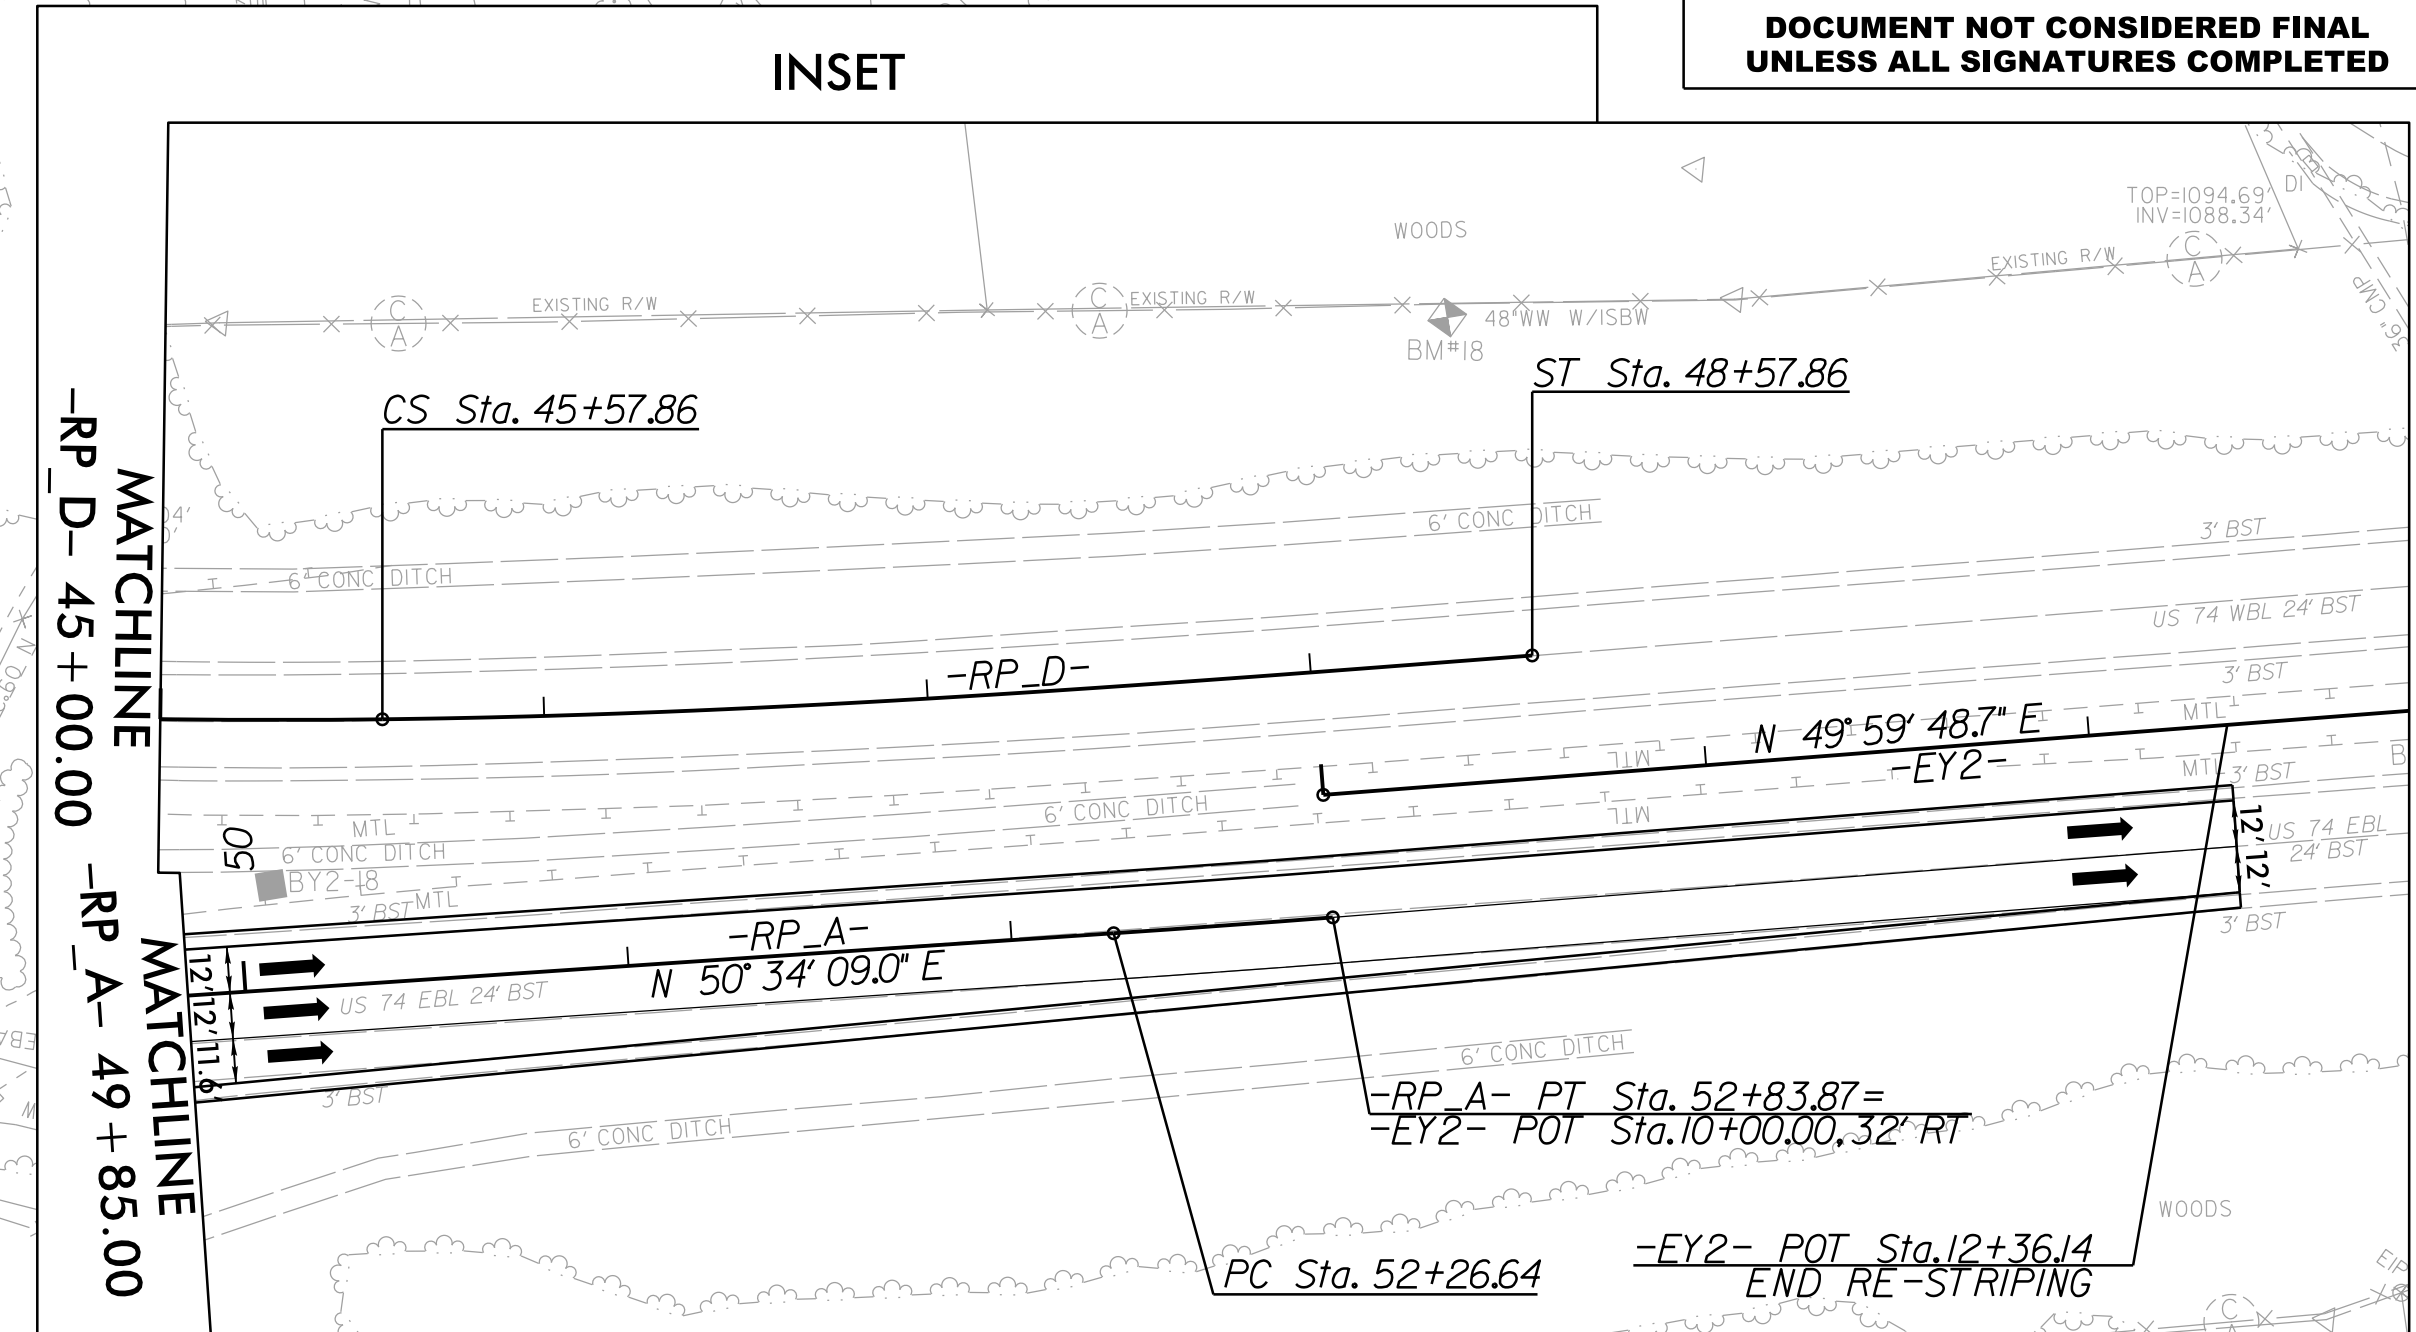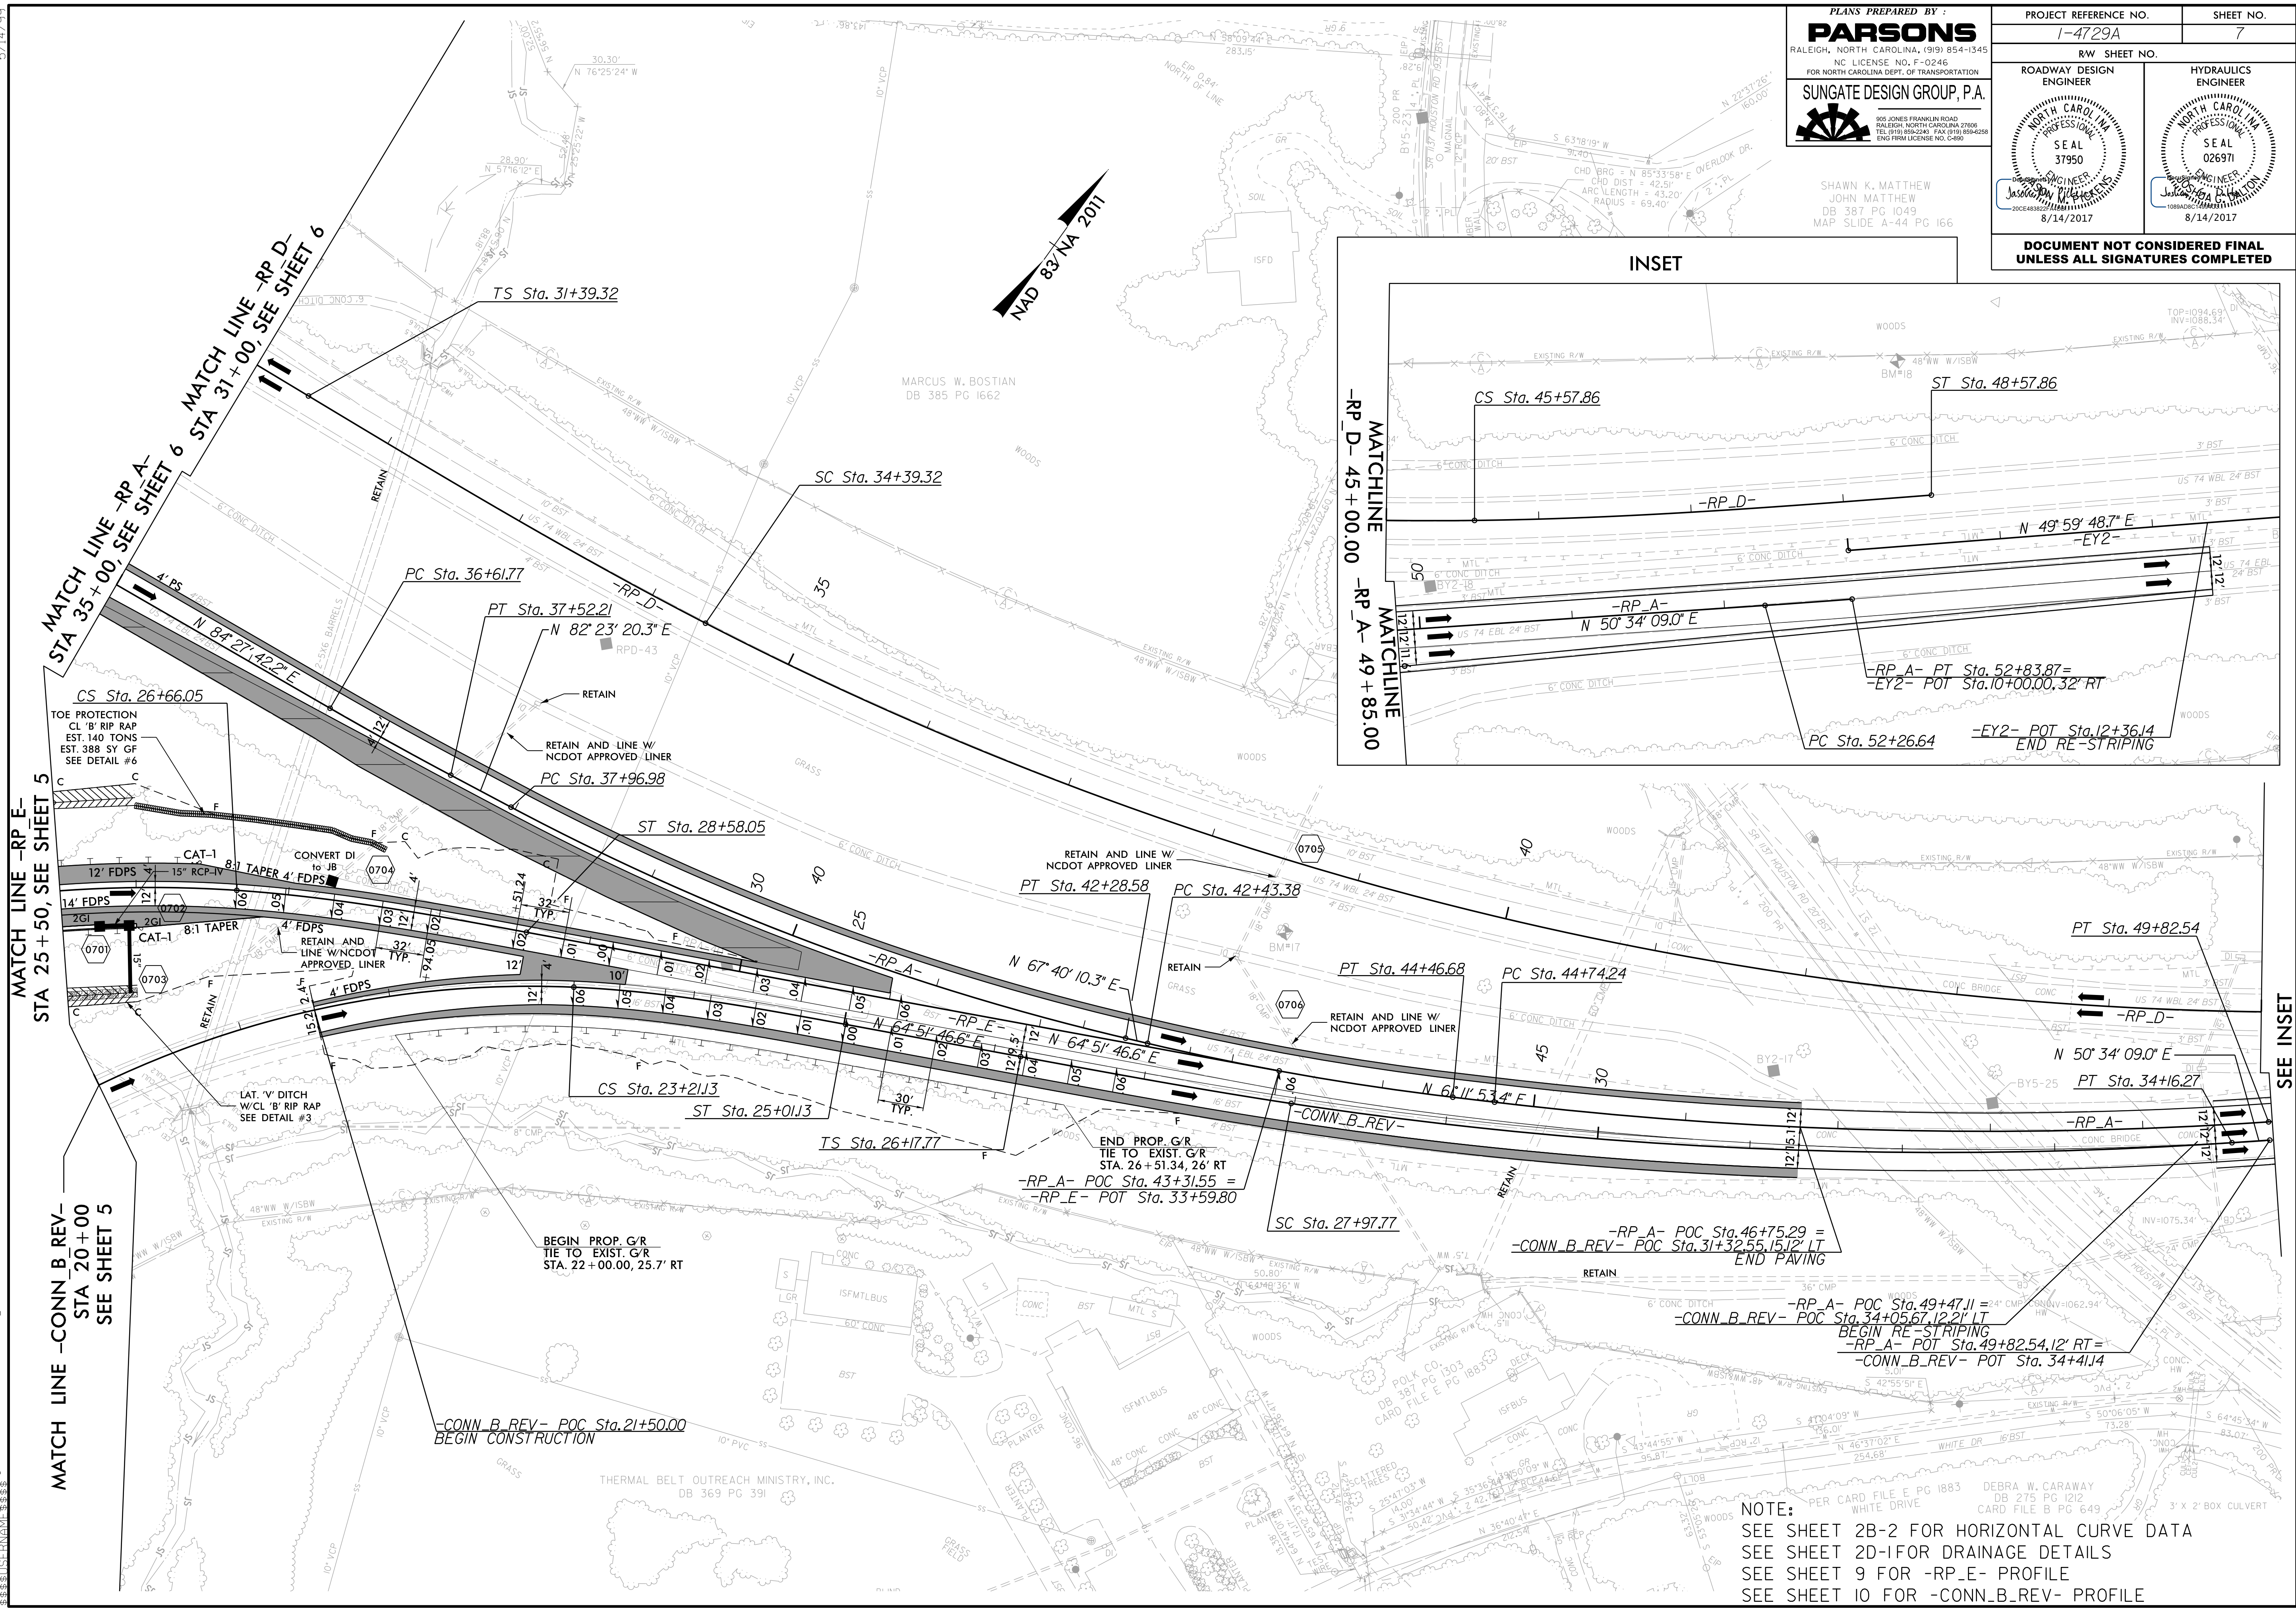

MATCH LINE -RP-E-
 STA 25+50, SEE SHEET 5

MATCH LINE -CONN_B_REV-
 STA 20+00
 SEE SHEET 5

MATCH LINE -RP_A-
 STA 35+00, SEE SHEET 6

MATCH LINE -RP_D-
 STA 31+00, SEE SHEET 6

SEE INSET

NOTE:
 SEE SHEET 2B-2 FOR HORIZONTAL CURVE DATA
 SEE SHEET 2D-1 FOR DRAINAGE DETAILS
 SEE SHEET 9 FOR -RP-E- PROFILE
 SEE SHEET 10 FOR -CONN_B_REV- PROFILE

J:\1-4729A\1-4729A.RDY_PSH_07.dgn
 14 AUG 2017 08:14
 1-4729A