


5/14/99

-W_CONN_REV-

PLANS PREPARED BY:
PARSONS
 RALEIGH, NORTH CAROLINA, (919) 854-1345
 NC LICENSE NO. F-0246
 FOR NORTH CAROLINA DEPT. OF TRANSPORTATION
SUNGATE DESIGN GROUP, P.A.
 915 JONES FRANKLIN ROAD
 RALEIGH, NORTH CAROLINA 27606
 TEL: (919) 854-2243 FAX: (919) 854-0258
 ENG. FROM LICENSE NO. C-90

PROJECT REFERENCE NO. 1-4729A	SHEET NO. 12
ROADWAY DESIGN ENGINEER	HYDRAULICS ENGINEER

DOCUMENT NOT CONSIDERED FINAL
UNLESS ALL SIGNATURES COMPLETED

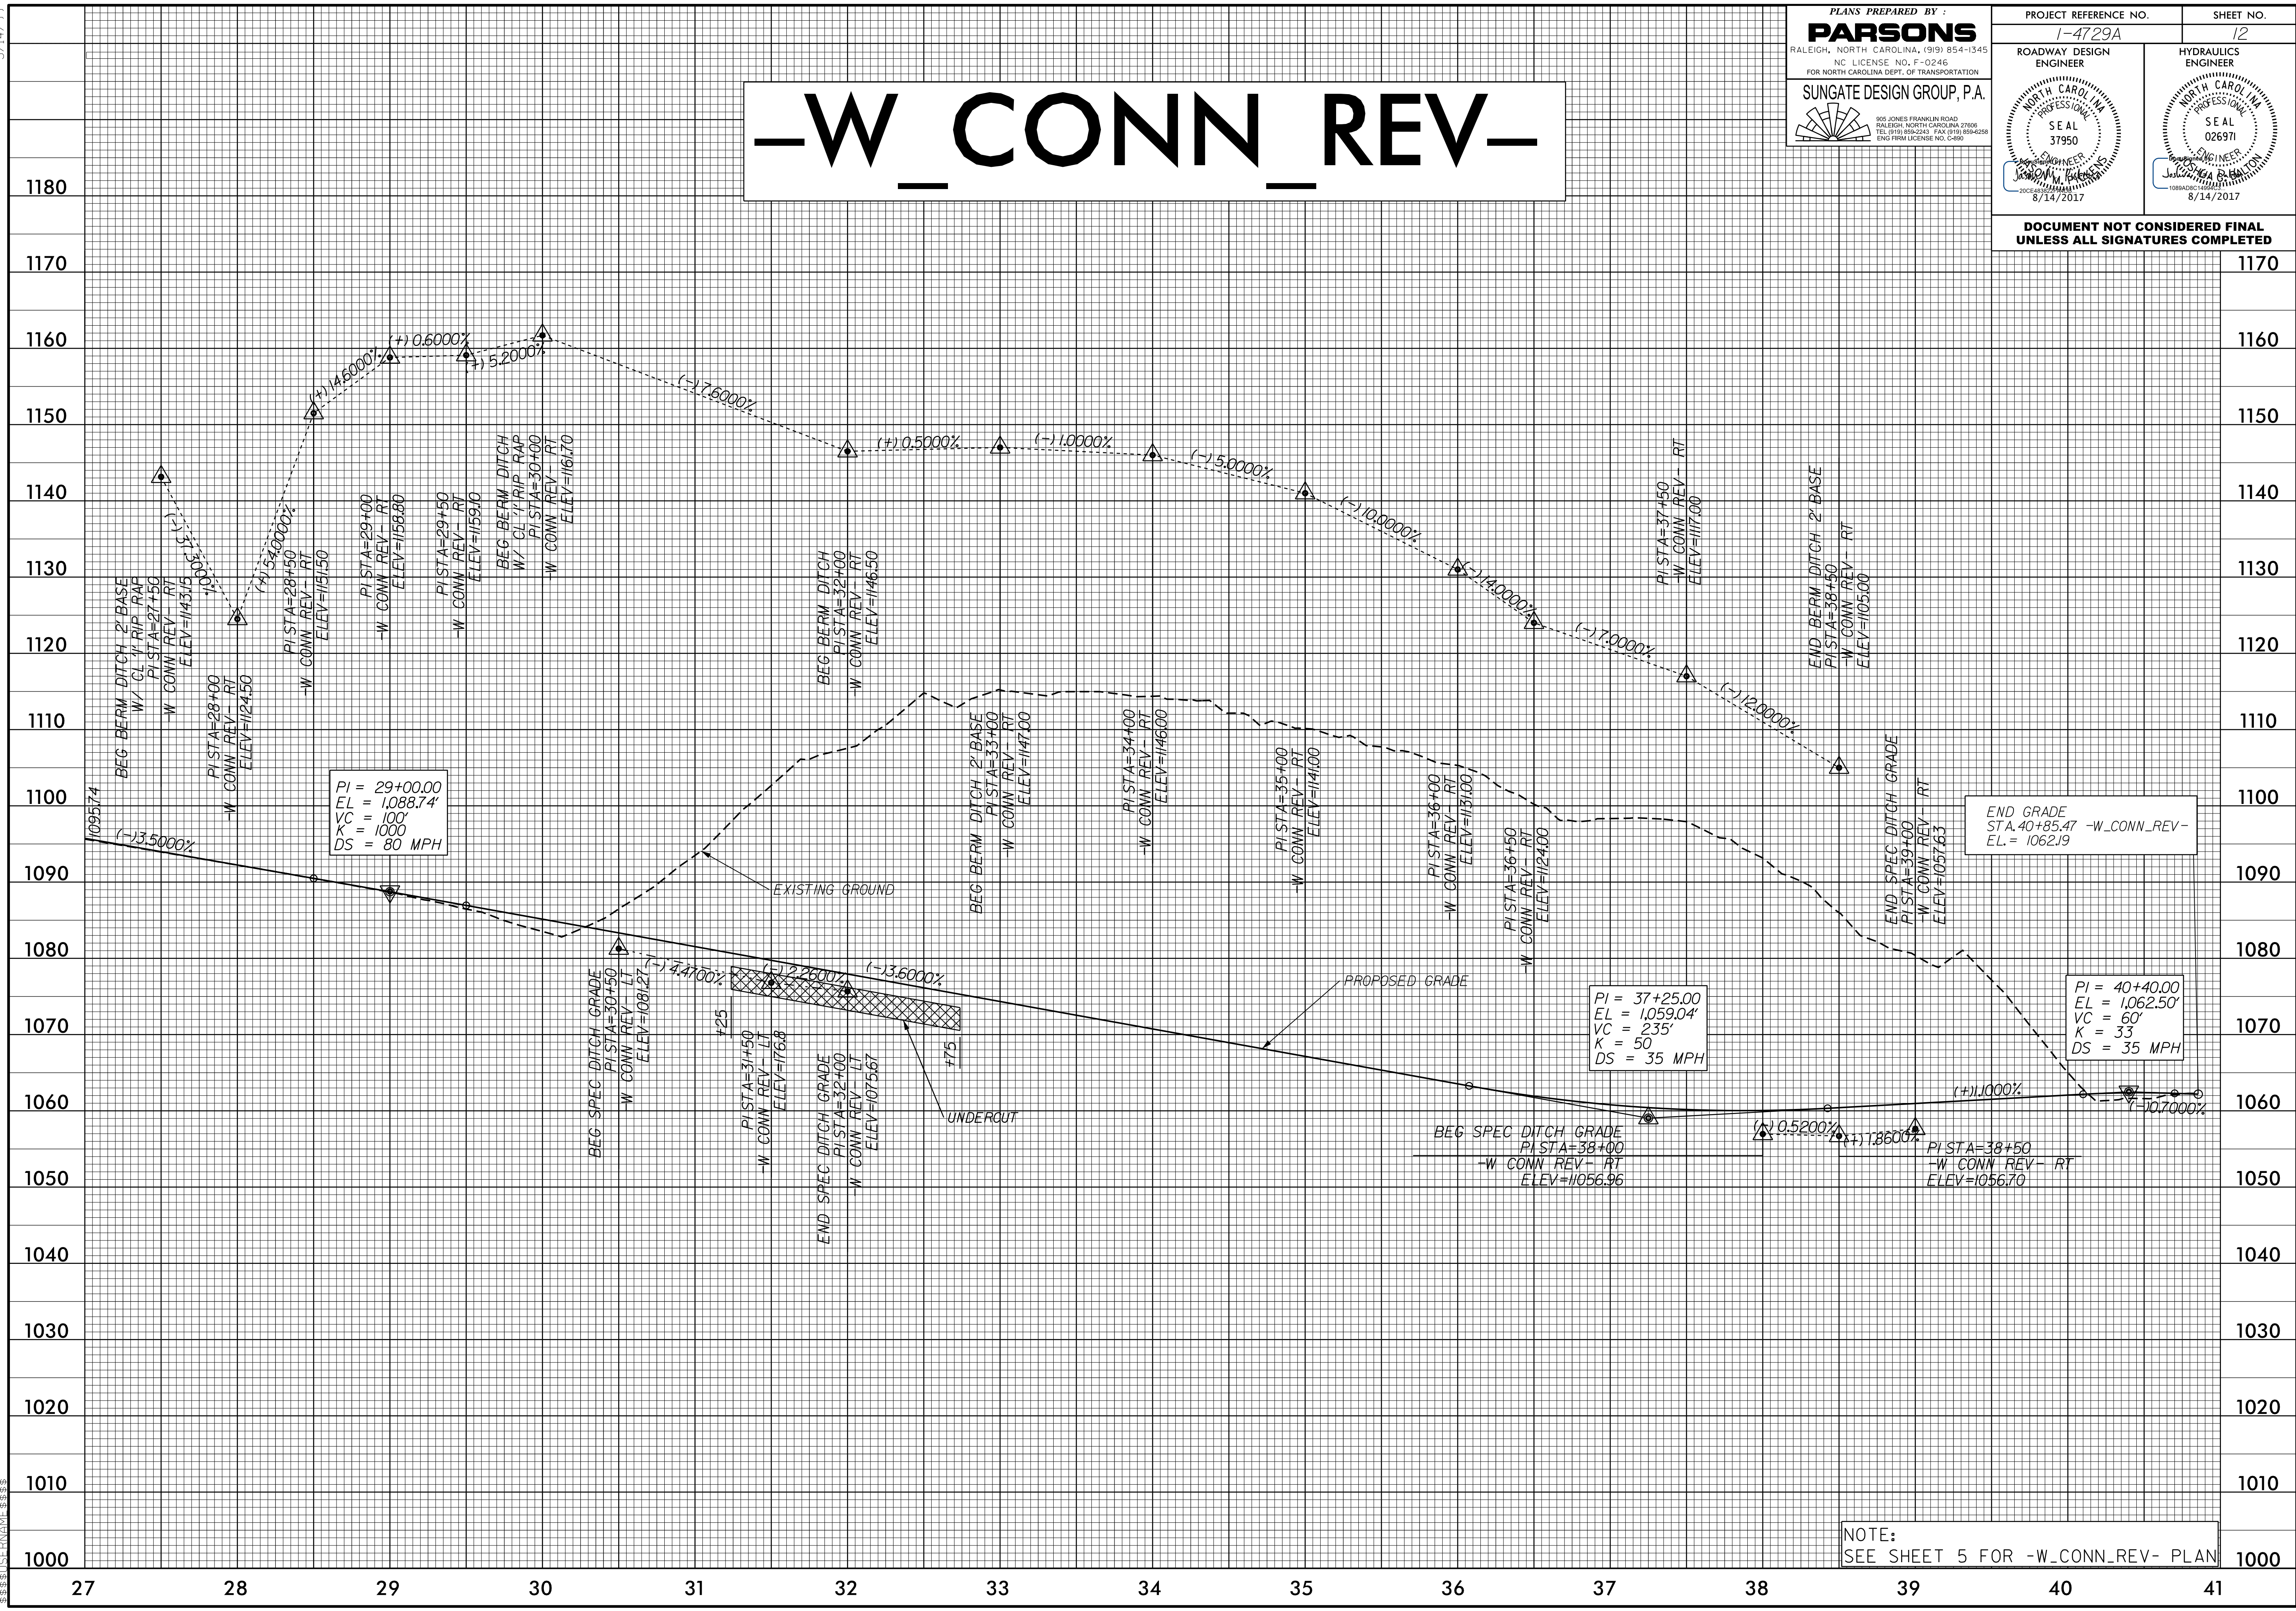

END GRADE
 STA. 40+85.47 -W_CONN_REV-
 EL. = 1062.19

NOTE:
 SEE SHEET 5 FOR -W_CONN_REV- PLAN

I:\AUG_2017_0845\1-4729A\1-4729A_Plan\1-4729A_RDY_PFL_12.dgn
 8/14/2017 10:58:33 AM
 USER: JEFFREY