

5/28/19

PLANS PREPARED BY :


PARSONS
RALEIGH, NORTH CAROLINA, (919) 854-1345
 NC LICENSE NO. F-0246
 FOR NORTH CAROLINA DEPT. OF TRANSPORTATION

SUNGATE DESIGN GROUP, P.A.
915 JONES FRANKLIN ROAD
 RALEIGH, NORTH CAROLINA 27606
 TEL (919) 859-2243 FAX (919) 854-0258
 ENG. REG. LICENSE NO. C490


PROJECT REFERENCE NO. 1-4729A	SHEET NO. 13
ROADWAY DESIGN ENGINEER	HYDRAULICS ENGINEER

DOCUMENT NOT CONSIDERED FINAL UNLESS ALL SIGNATURES COMPLETED

-E_CONN_REV-

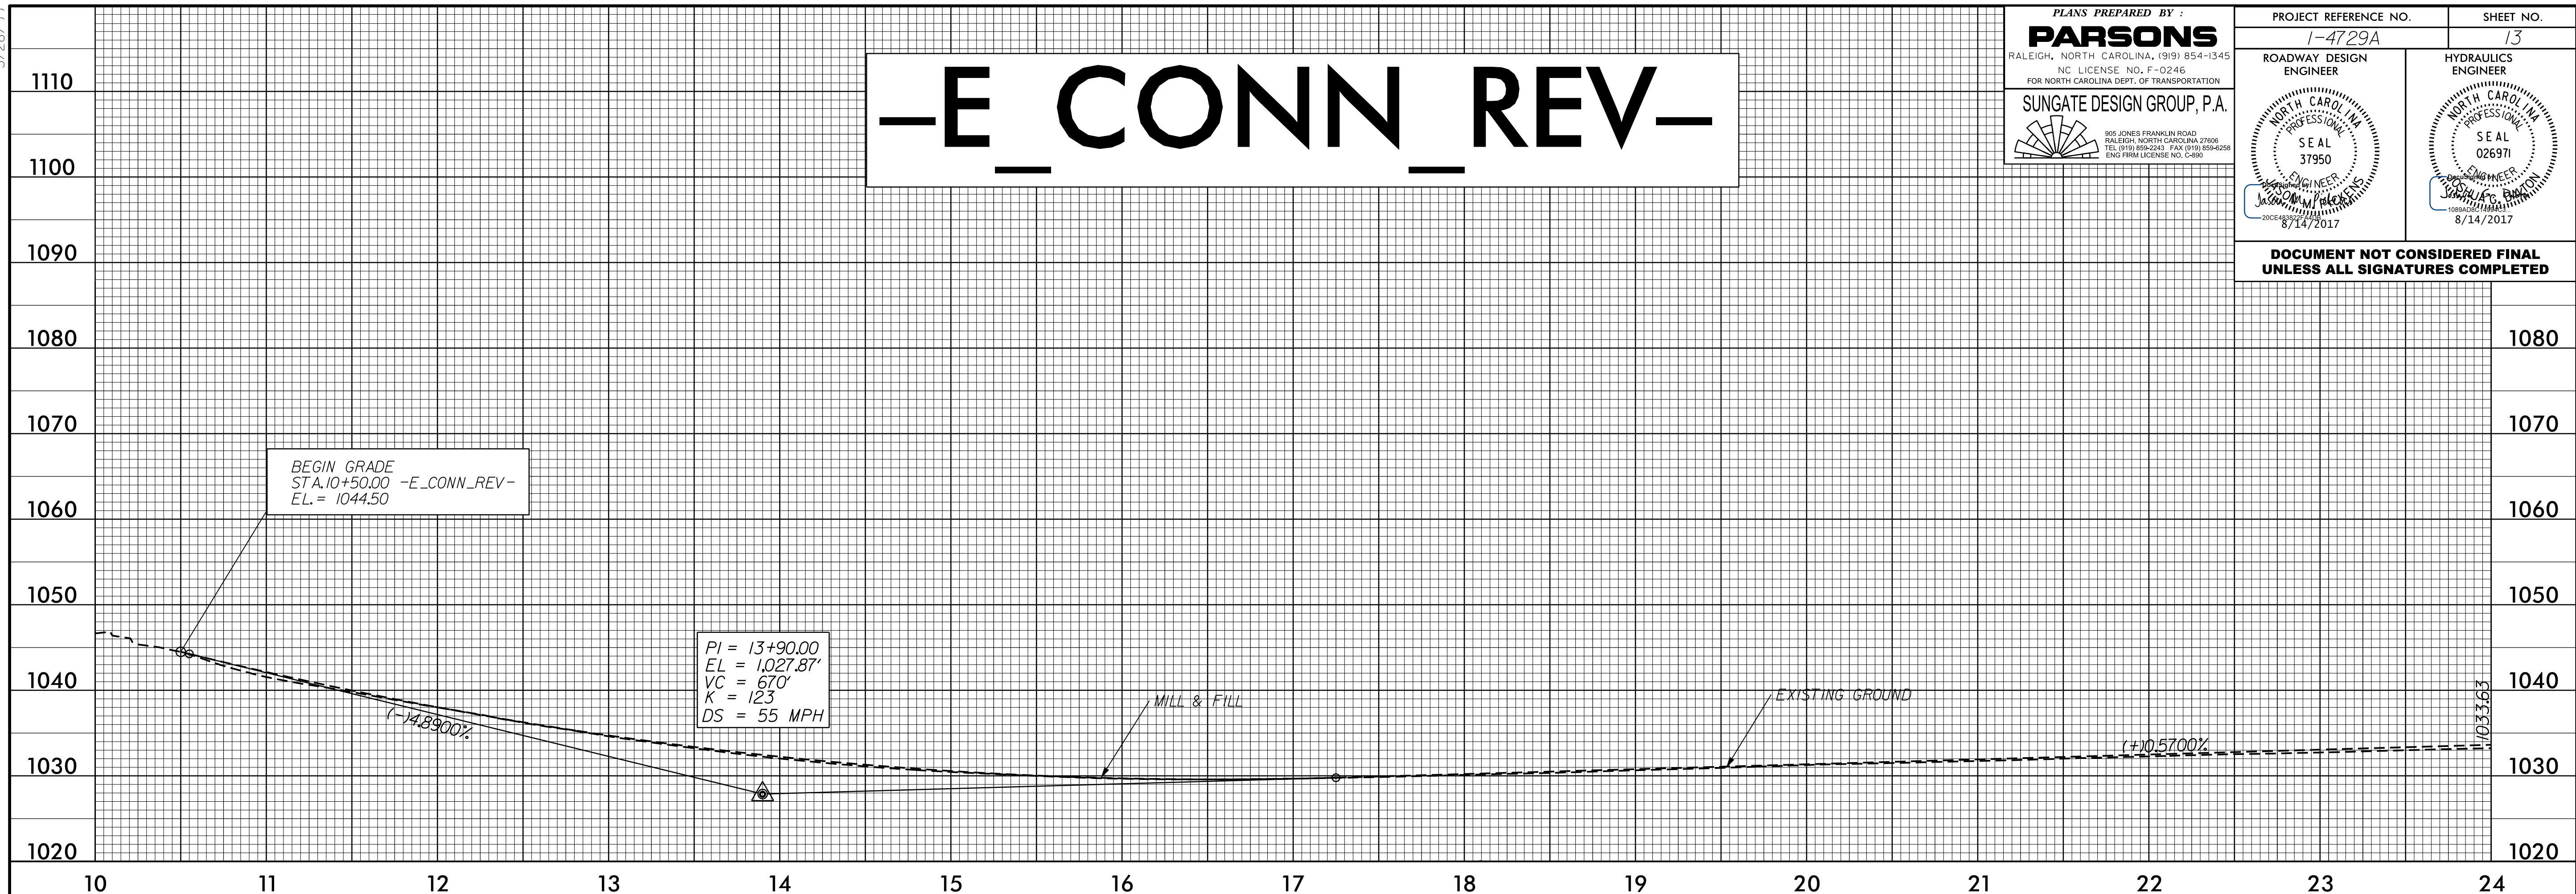

-E_CONN_REV-

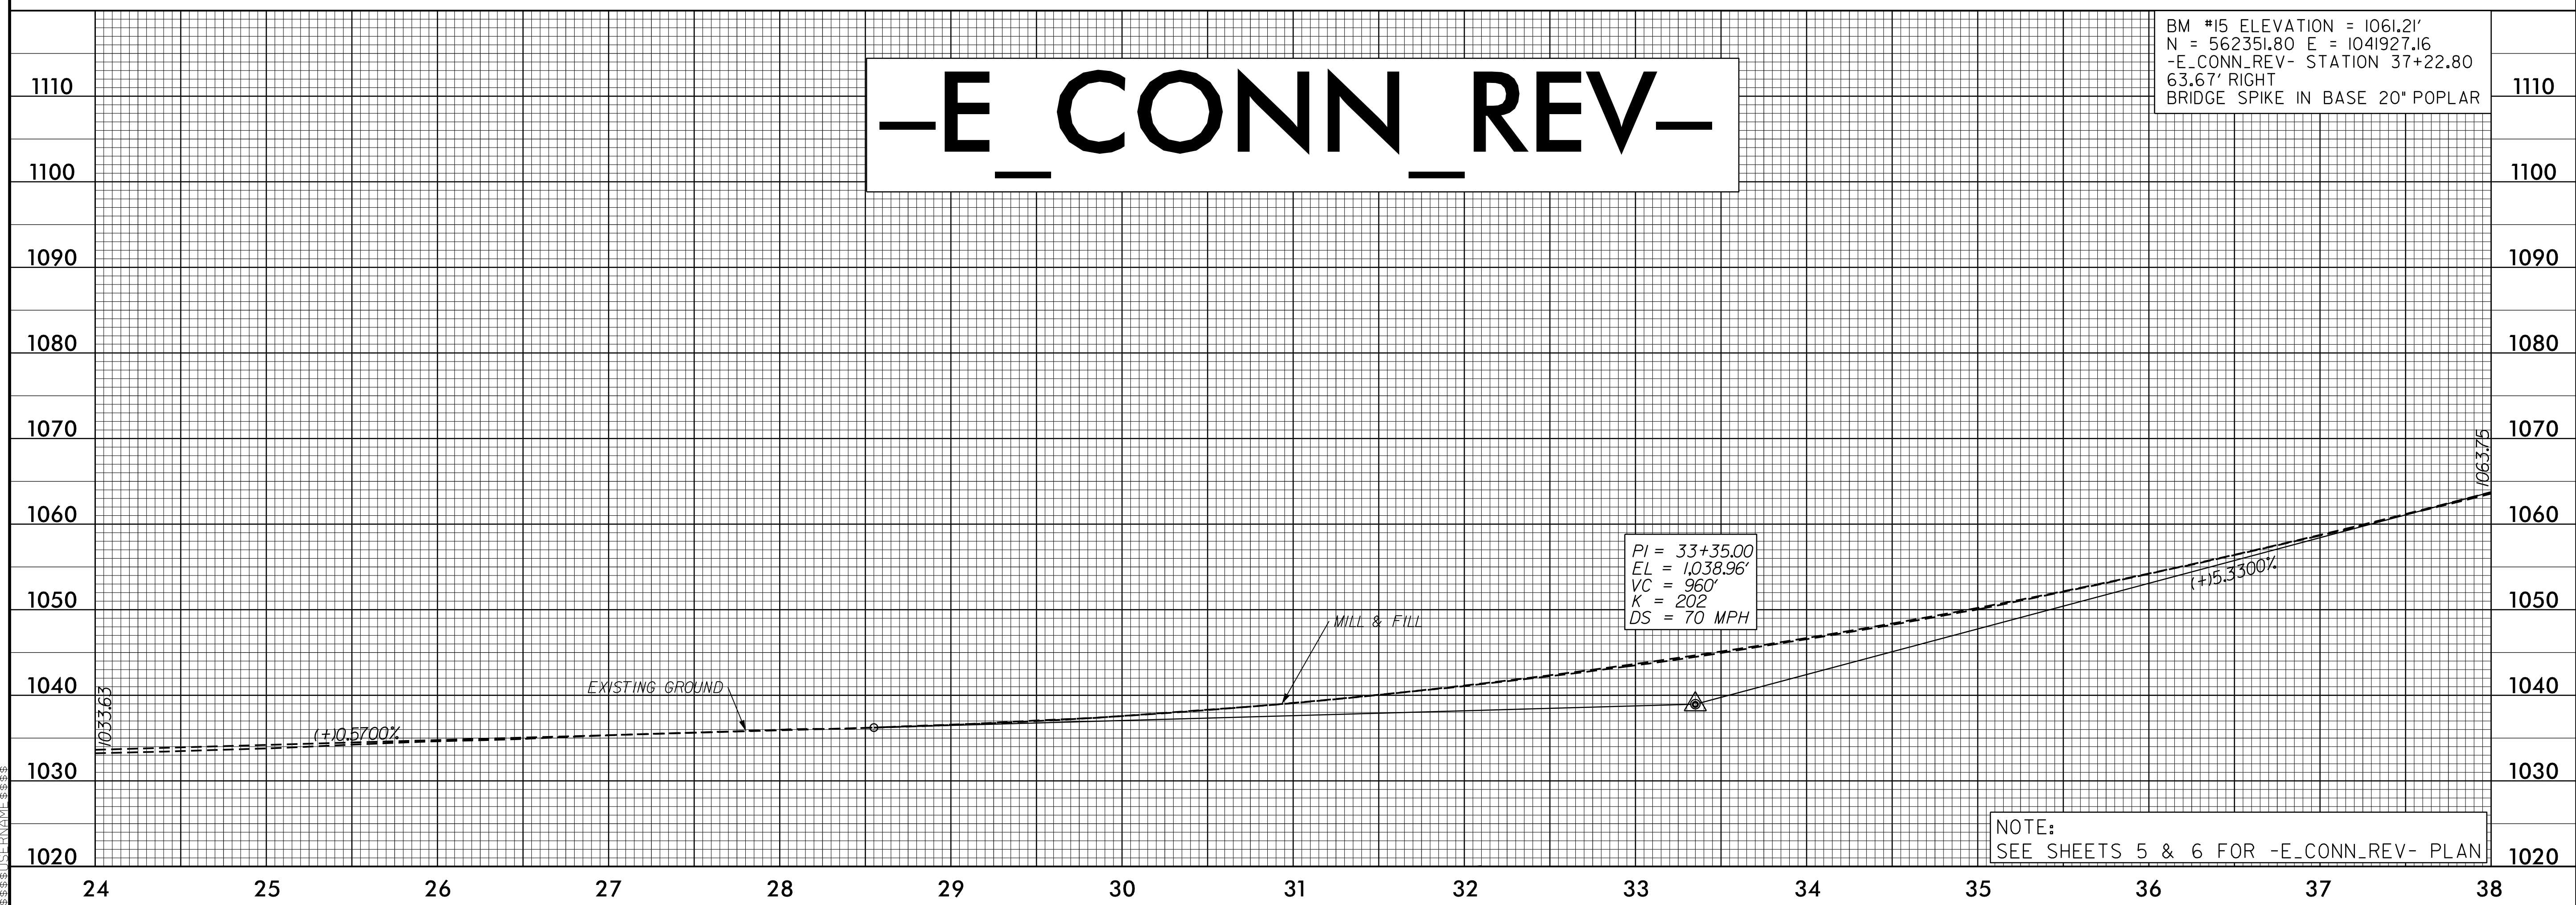

NOTE:
SEE SHEETS 5 & 6 FOR -E_CONN_REV- PLAN

14-AUG-2017 08:45
 U:\1\4729A\10845\wmu\p\1-4729A_RDY_PFL_13.dgn