

5/28/19

PLANS PREPARED BY :


PARSONS
 RALEIGH, NORTH CAROLINA, (919) 854-1345
 NC LICENSE NO. F-0246
 FOR NORTH CAROLINA DEPT. OF TRANSPORTATION

SUNGATE DESIGN GROUP, P.A.
 915 JONES FRANKLIN ROAD
 RALEIGH, NORTH CAROLINA 27606
 TEL: (919) 854-2243 FAX: (919) 854-0258
 ENG. FROM LICENSE NO. C490

PROJECT REFERENCE NO. 1-4729A	SHEET NO. 14
ROADWAY DESIGN ENGINEER [Signature]	HYDRAULICS ENGINEER [Signature]
SEAL 37950 8/14/2017	SEAL 026971 8/14/2017


DOCUMENT NOT CONSIDERED FINAL UNLESS ALL SIGNATURES COMPLETED

-E_CONN_REV-

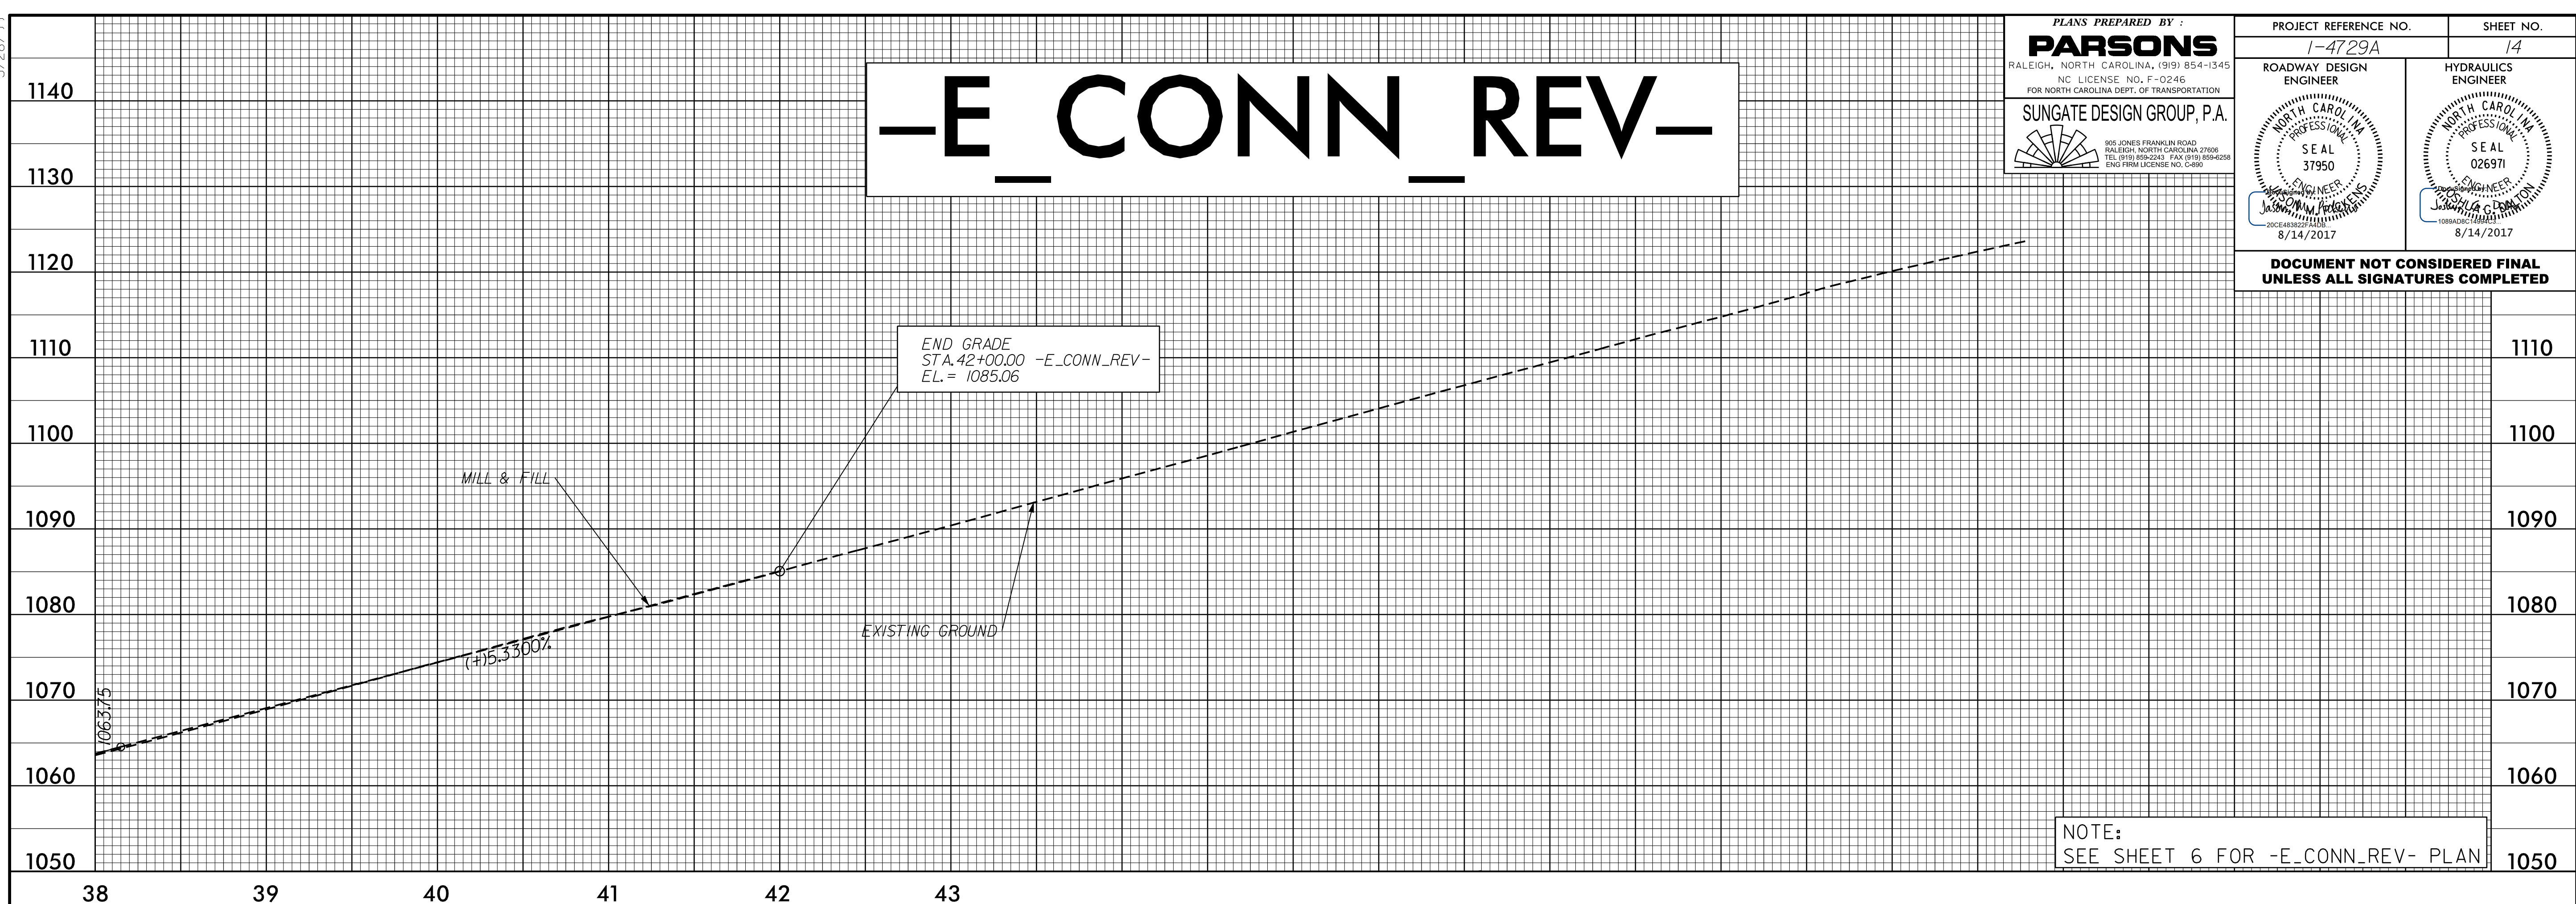

NOTE:
SEE SHEET 6 FOR -E_CONN_REV- PLAN

-EL-

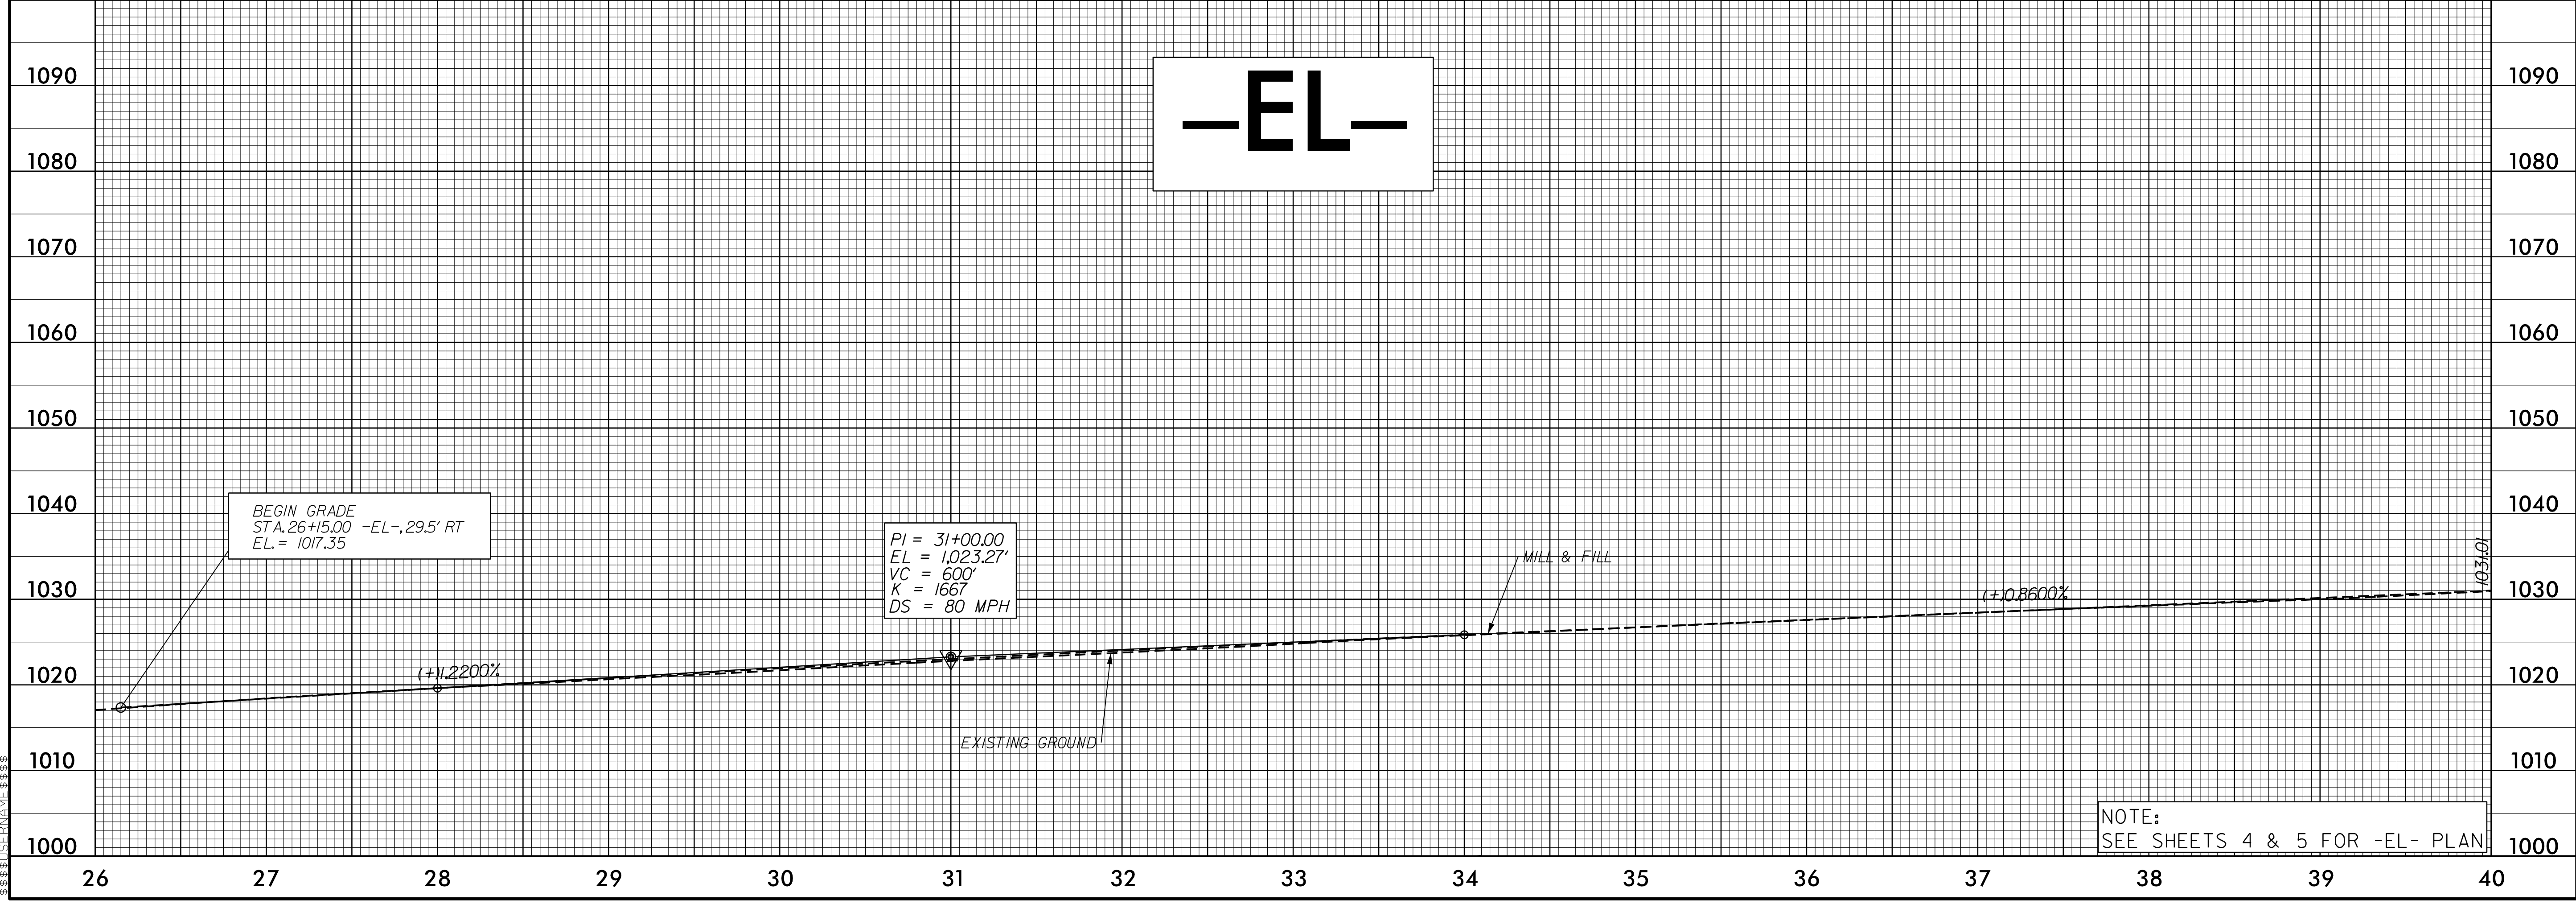

NOTE:
SEE SHEETS 4 & 5 FOR -EL- PLAN

14-AUG-2017 08:45
I:\Projects\2017\1-4729A\Drawings\Profile\1-4729A_RDY_PFL_14.dgn