

5/28/99

BM #4 ELEVATION = 1027.94'
N = 559894.85 E = 1043102.04
-EL- STATION 41+46.54
91.95' RIGHT
RR SPIKE IN BASE 15" SWEET GUM



PLANS PREPARED BY :

PARSONS
RALEIGH, NORTH CAROLINA, (919) 854-1345
NC LICENSE NO. F-0246
FOR NORTH CAROLINA DEPT. OF TRANSPORTATION

SUNGATE DESIGN GROUP, P.A.
915 JONES FRANKLIN ROAD
RALEIGH, NORTH CAROLINA 27606
TEL (919) 854-2243 FAX (919) 854-0258
ENG. FROM LICENSE NO. C490

PROJECT REFERENCE NO. I-4729A	SHEET NO. 15
ROADWAY DESIGN ENGINEER [Signature] 8/14/2017	HYDRAULICS ENGINEER [Signature] 8/14/2017

DOCUMENT NOT CONSIDERED FINAL
UNLESS ALL SIGNATURES COMPLETED

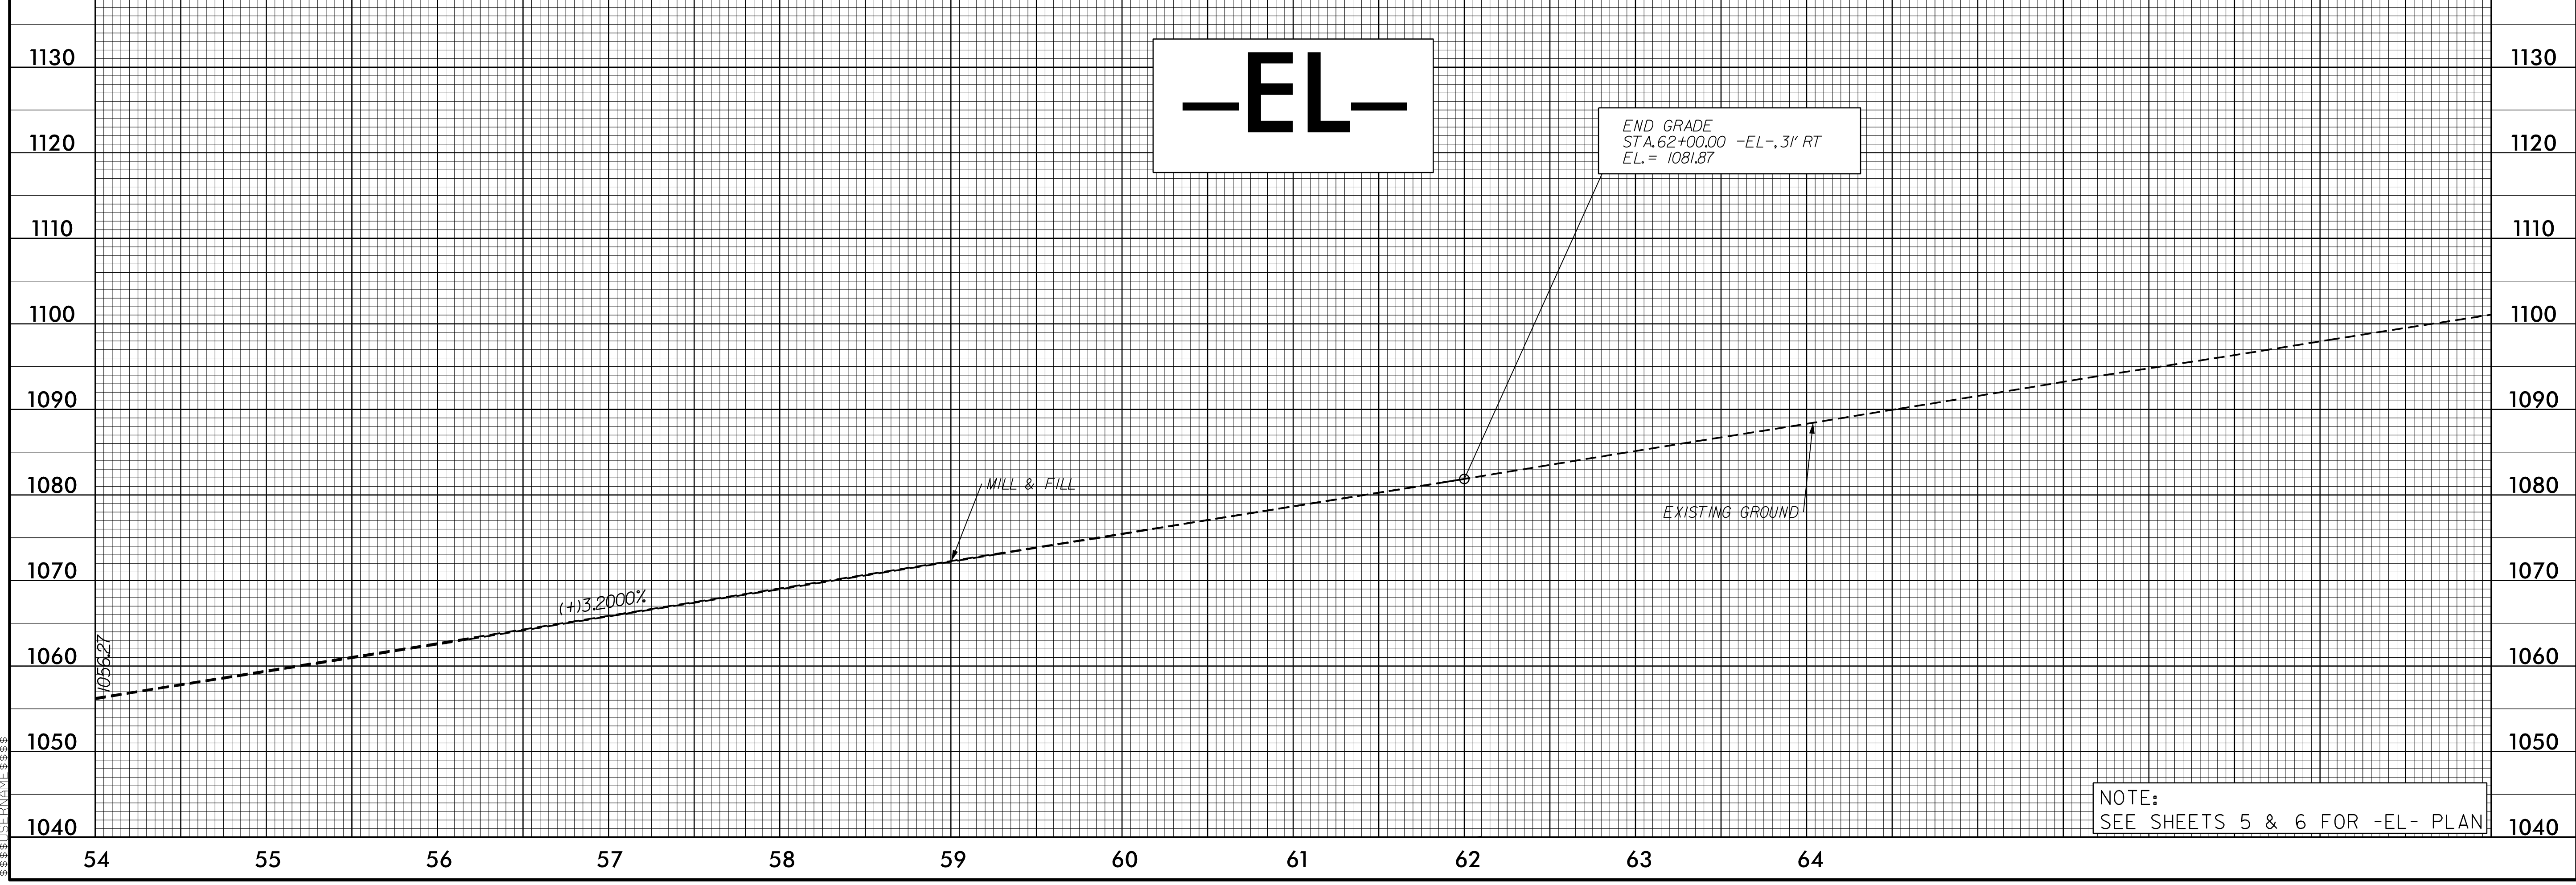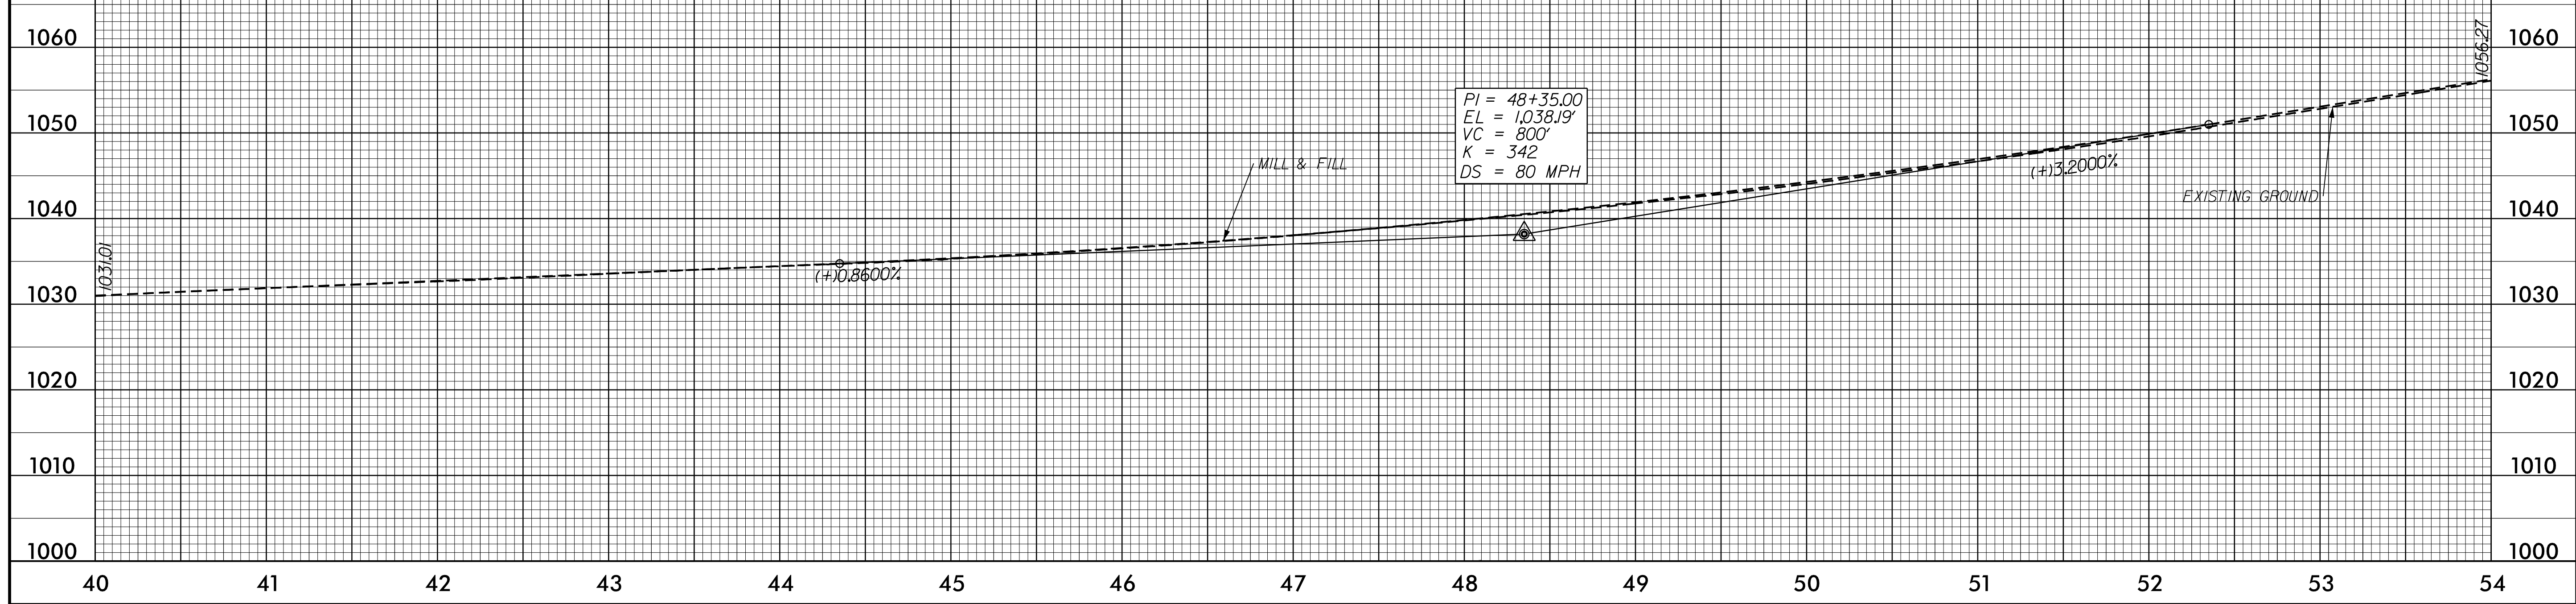

NOTE:
SEE SHEETS 5 & 6 FOR -EL- PLAN

I:\AUG2017\0815
11-11-17\2017\AUG15\wmu\Proj\I-4729A_RDY_PFL_15.dgn