

5/28/19

PLANS PREPARED BY :


PARSONS
RALEIGH, NORTH CAROLINA, (919) 854-1345
 NC LICENSE NO. F-0246
 FOR NORTH CAROLINA DEPT. OF TRANSPORTATION

SUNGATE DESIGN GROUP, P.A.
915 JONES FRANKLIN ROAD
 RALEIGH, NORTH CAROLINA 27606
 TEL: (919) 854-2243 FAX: (919) 854-0258
 ENG. FROM LICENSE NO. C-980

PROJECT REFERENCE NO. <i>1-4729A</i>	SHEET NO. <i>17</i>
ROADWAY DESIGN ENGINEER <i>Justin W. Vickers</i>	HYDRAULICS ENGINEER <i>Justin W. Vickers</i>

-EL-

END GRADE
STA. 62+00.00 -EL-, 29' LT
EL. = 1081.04

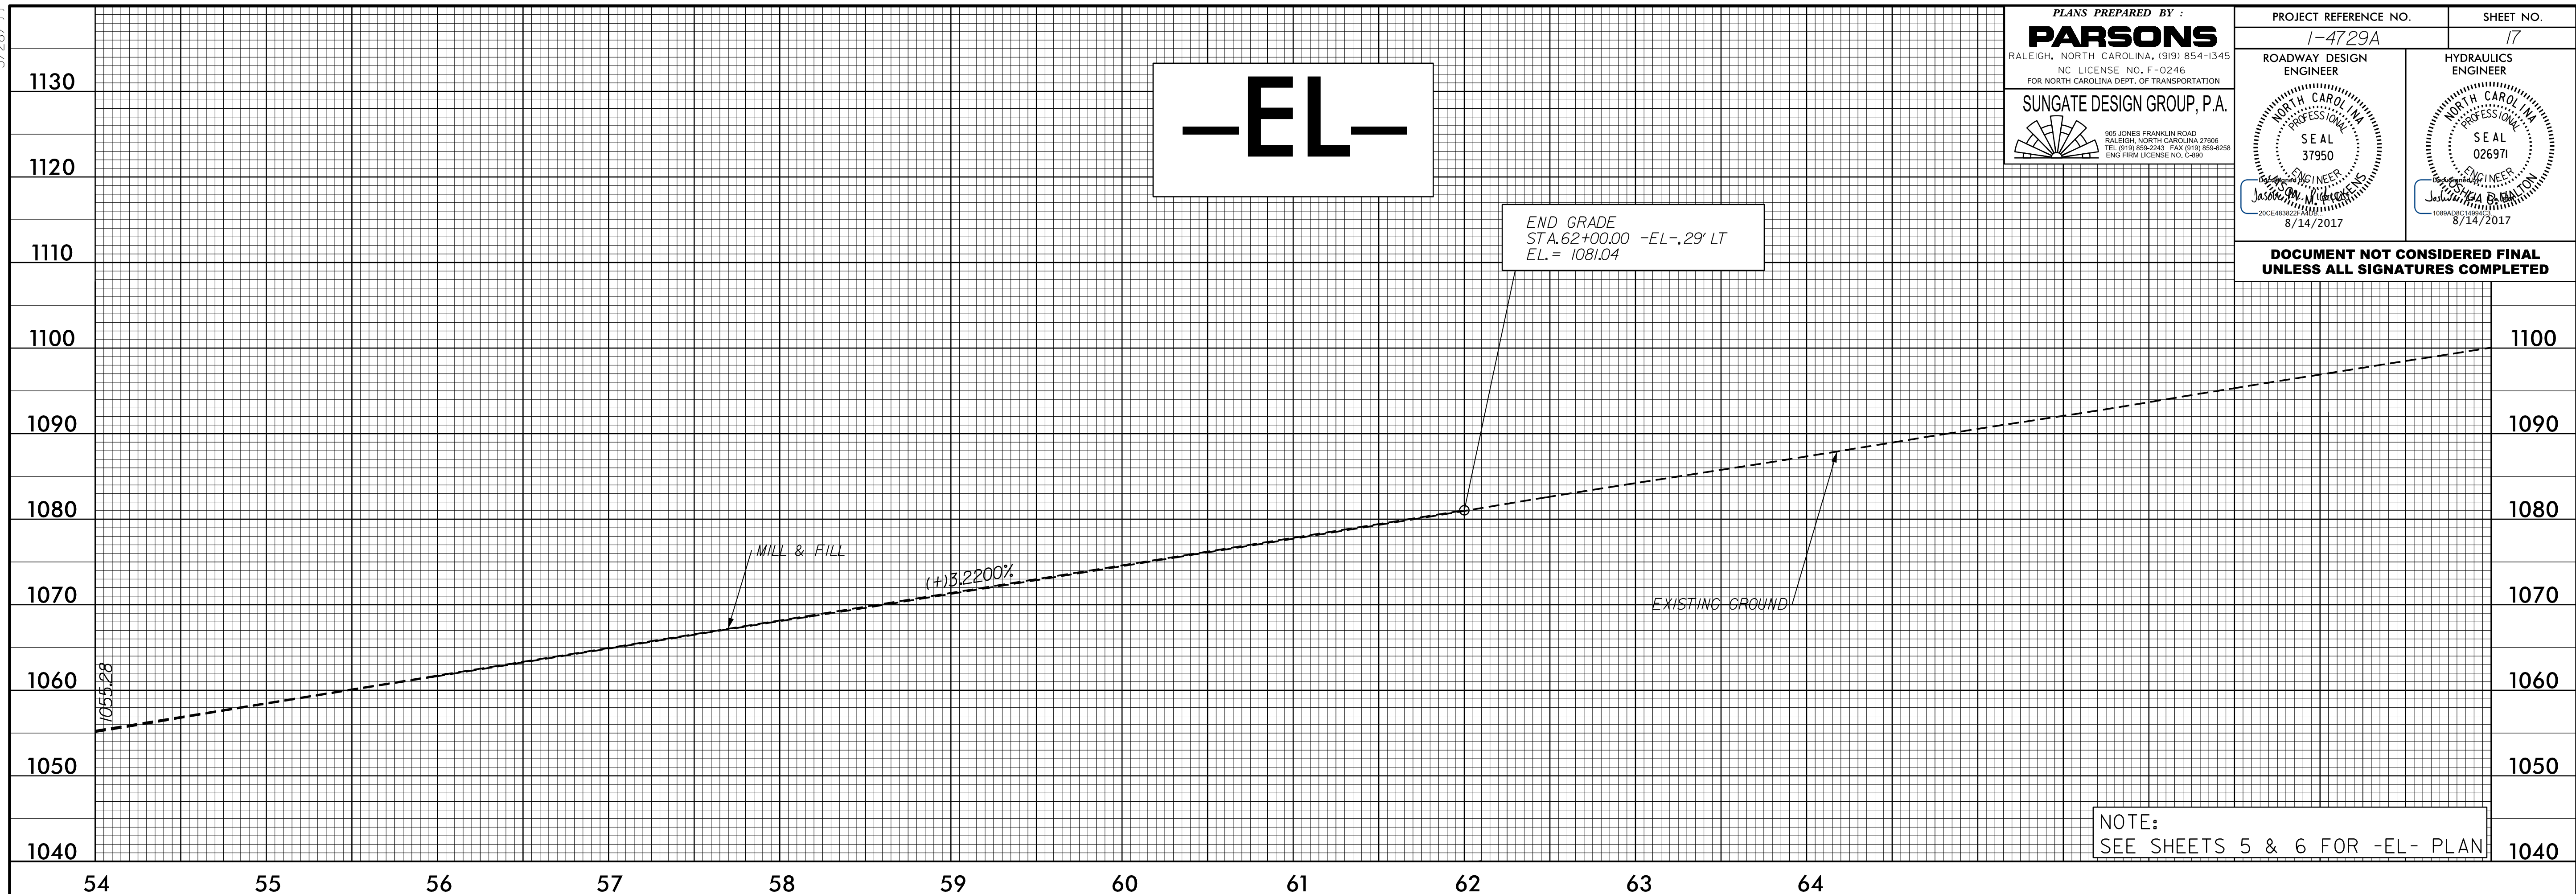

NOTE:
SEE SHEETS 5 & 6 FOR -EL- PLAN

I:\AUG-2017\0815...
1-4729A\1-4729A\PROJ\1-4729A_RDY_PFL_17.dgn