


MATCHLINE SEE SHEET TMP-28

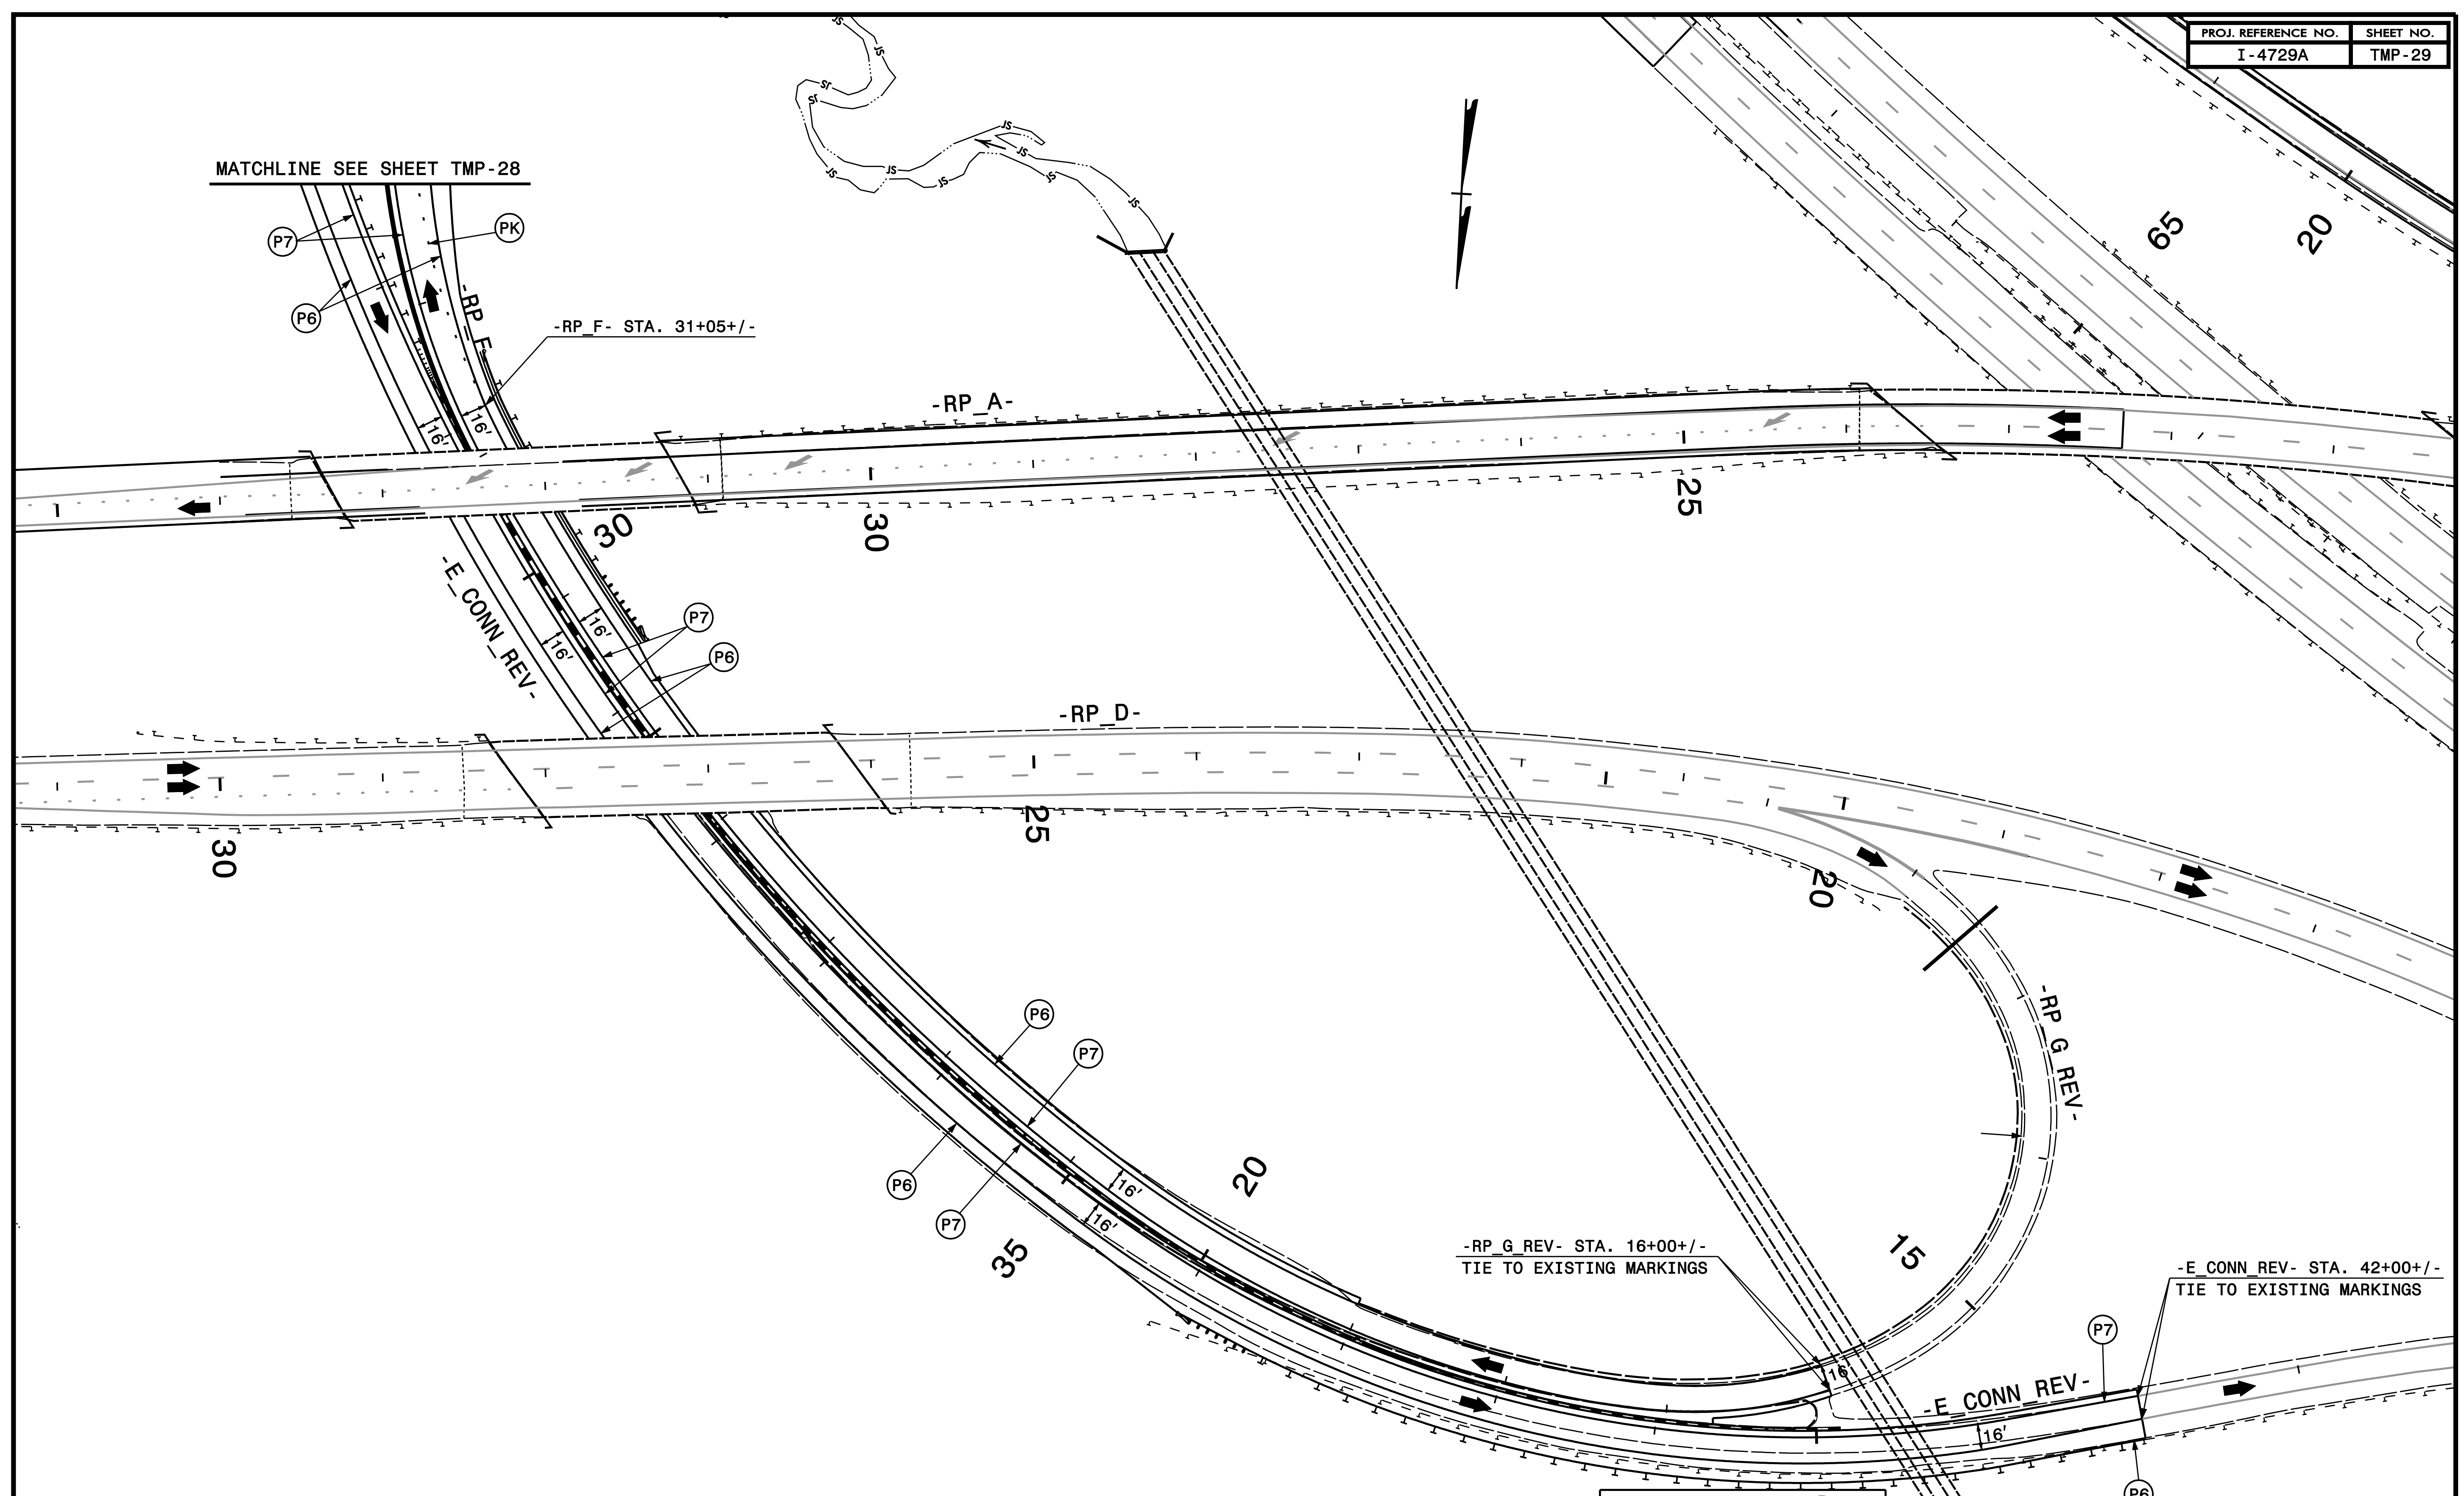

DOCUMENT NOT CONSIDERED FINAL
UNLESS ALL SIGNATURES COMPLETED

	<p>APPROVED: <i>[Signature]</i> DATE: 8/7/2017</p>		<p>TEMPORARY TRAFFIC CONTROL I-26/NC 108 PHASE IIC DETAILS</p>
--	--	--	--