

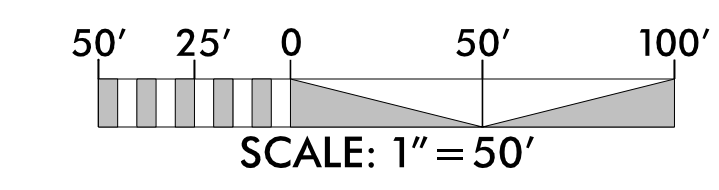


PROJECT REFERENCE NO.	SHEET NO.
1-4729A	STRM 09
RW SHEET NO.	
ROADWAY DESIGN ENGINEER	HYDRAULICS ENGINEER

STRUCTURE LOCATIONS				
STR. TYPE	STATION	OFFSET	NORTHING	EASTING
ROCK CROSS VANE	11+01.6	0	561,040.9327	1,042,709.2159
DOUBLE LOG VANE	13+22.2	0	560,821.0519	1,042,713.5327
DOUBLE LOG VANE	15+07.8	0	560,654.7900	1,042,789.5108
ROCK CROSS VANE	17+00.3	0	560,466.9352	1,042,806.2202

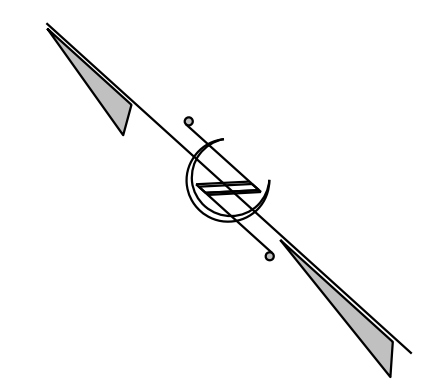

# STREAM RELOCATION MONITORING PLAN

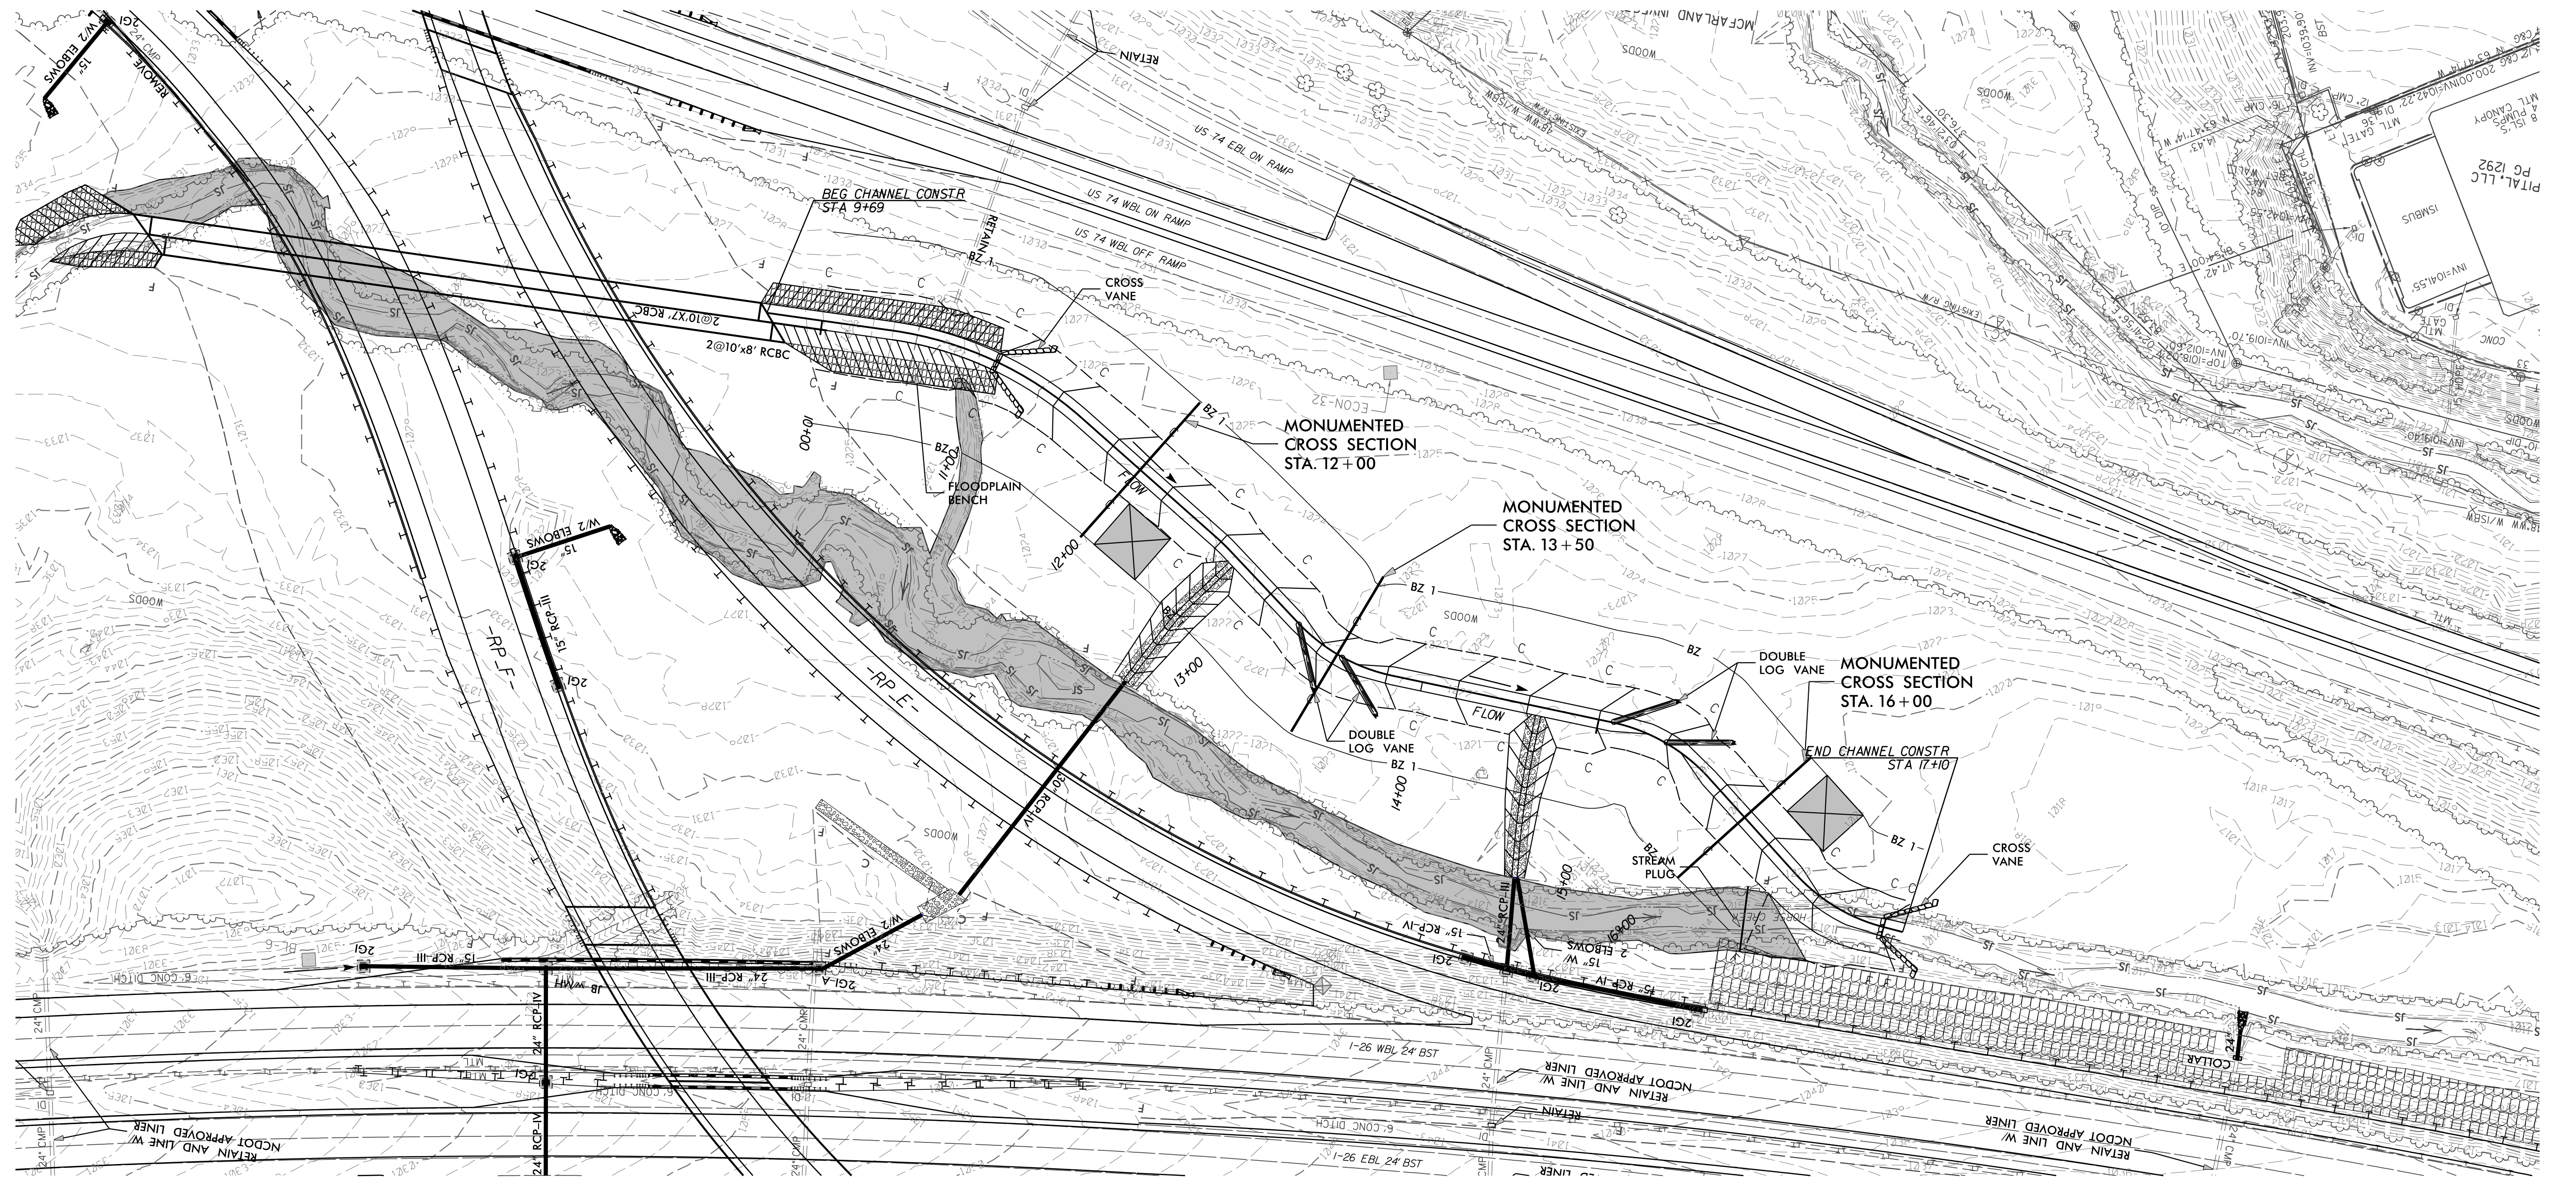

	FILL EXISTING CHANNEL
	MONUMENTED CROSS SECTION
	VEGETATION MONITORING PLOT

REVISIONS

8/17/99

8/14/2017  
1-4729A-Hyd\_PSH\_Strm\_09.dgn  
09:00 am