


PROJECT REFERENCE NO.	SHEET NO.
U-5935	TMP-4C
Documented by: <i>George Karageorge</i> GEORGE M. KARAGEORGE 7/12/2017	
DOCUMENT NOT CONSIDERED FINAL UNLESS ALL SIGNATURES COMPLETED	

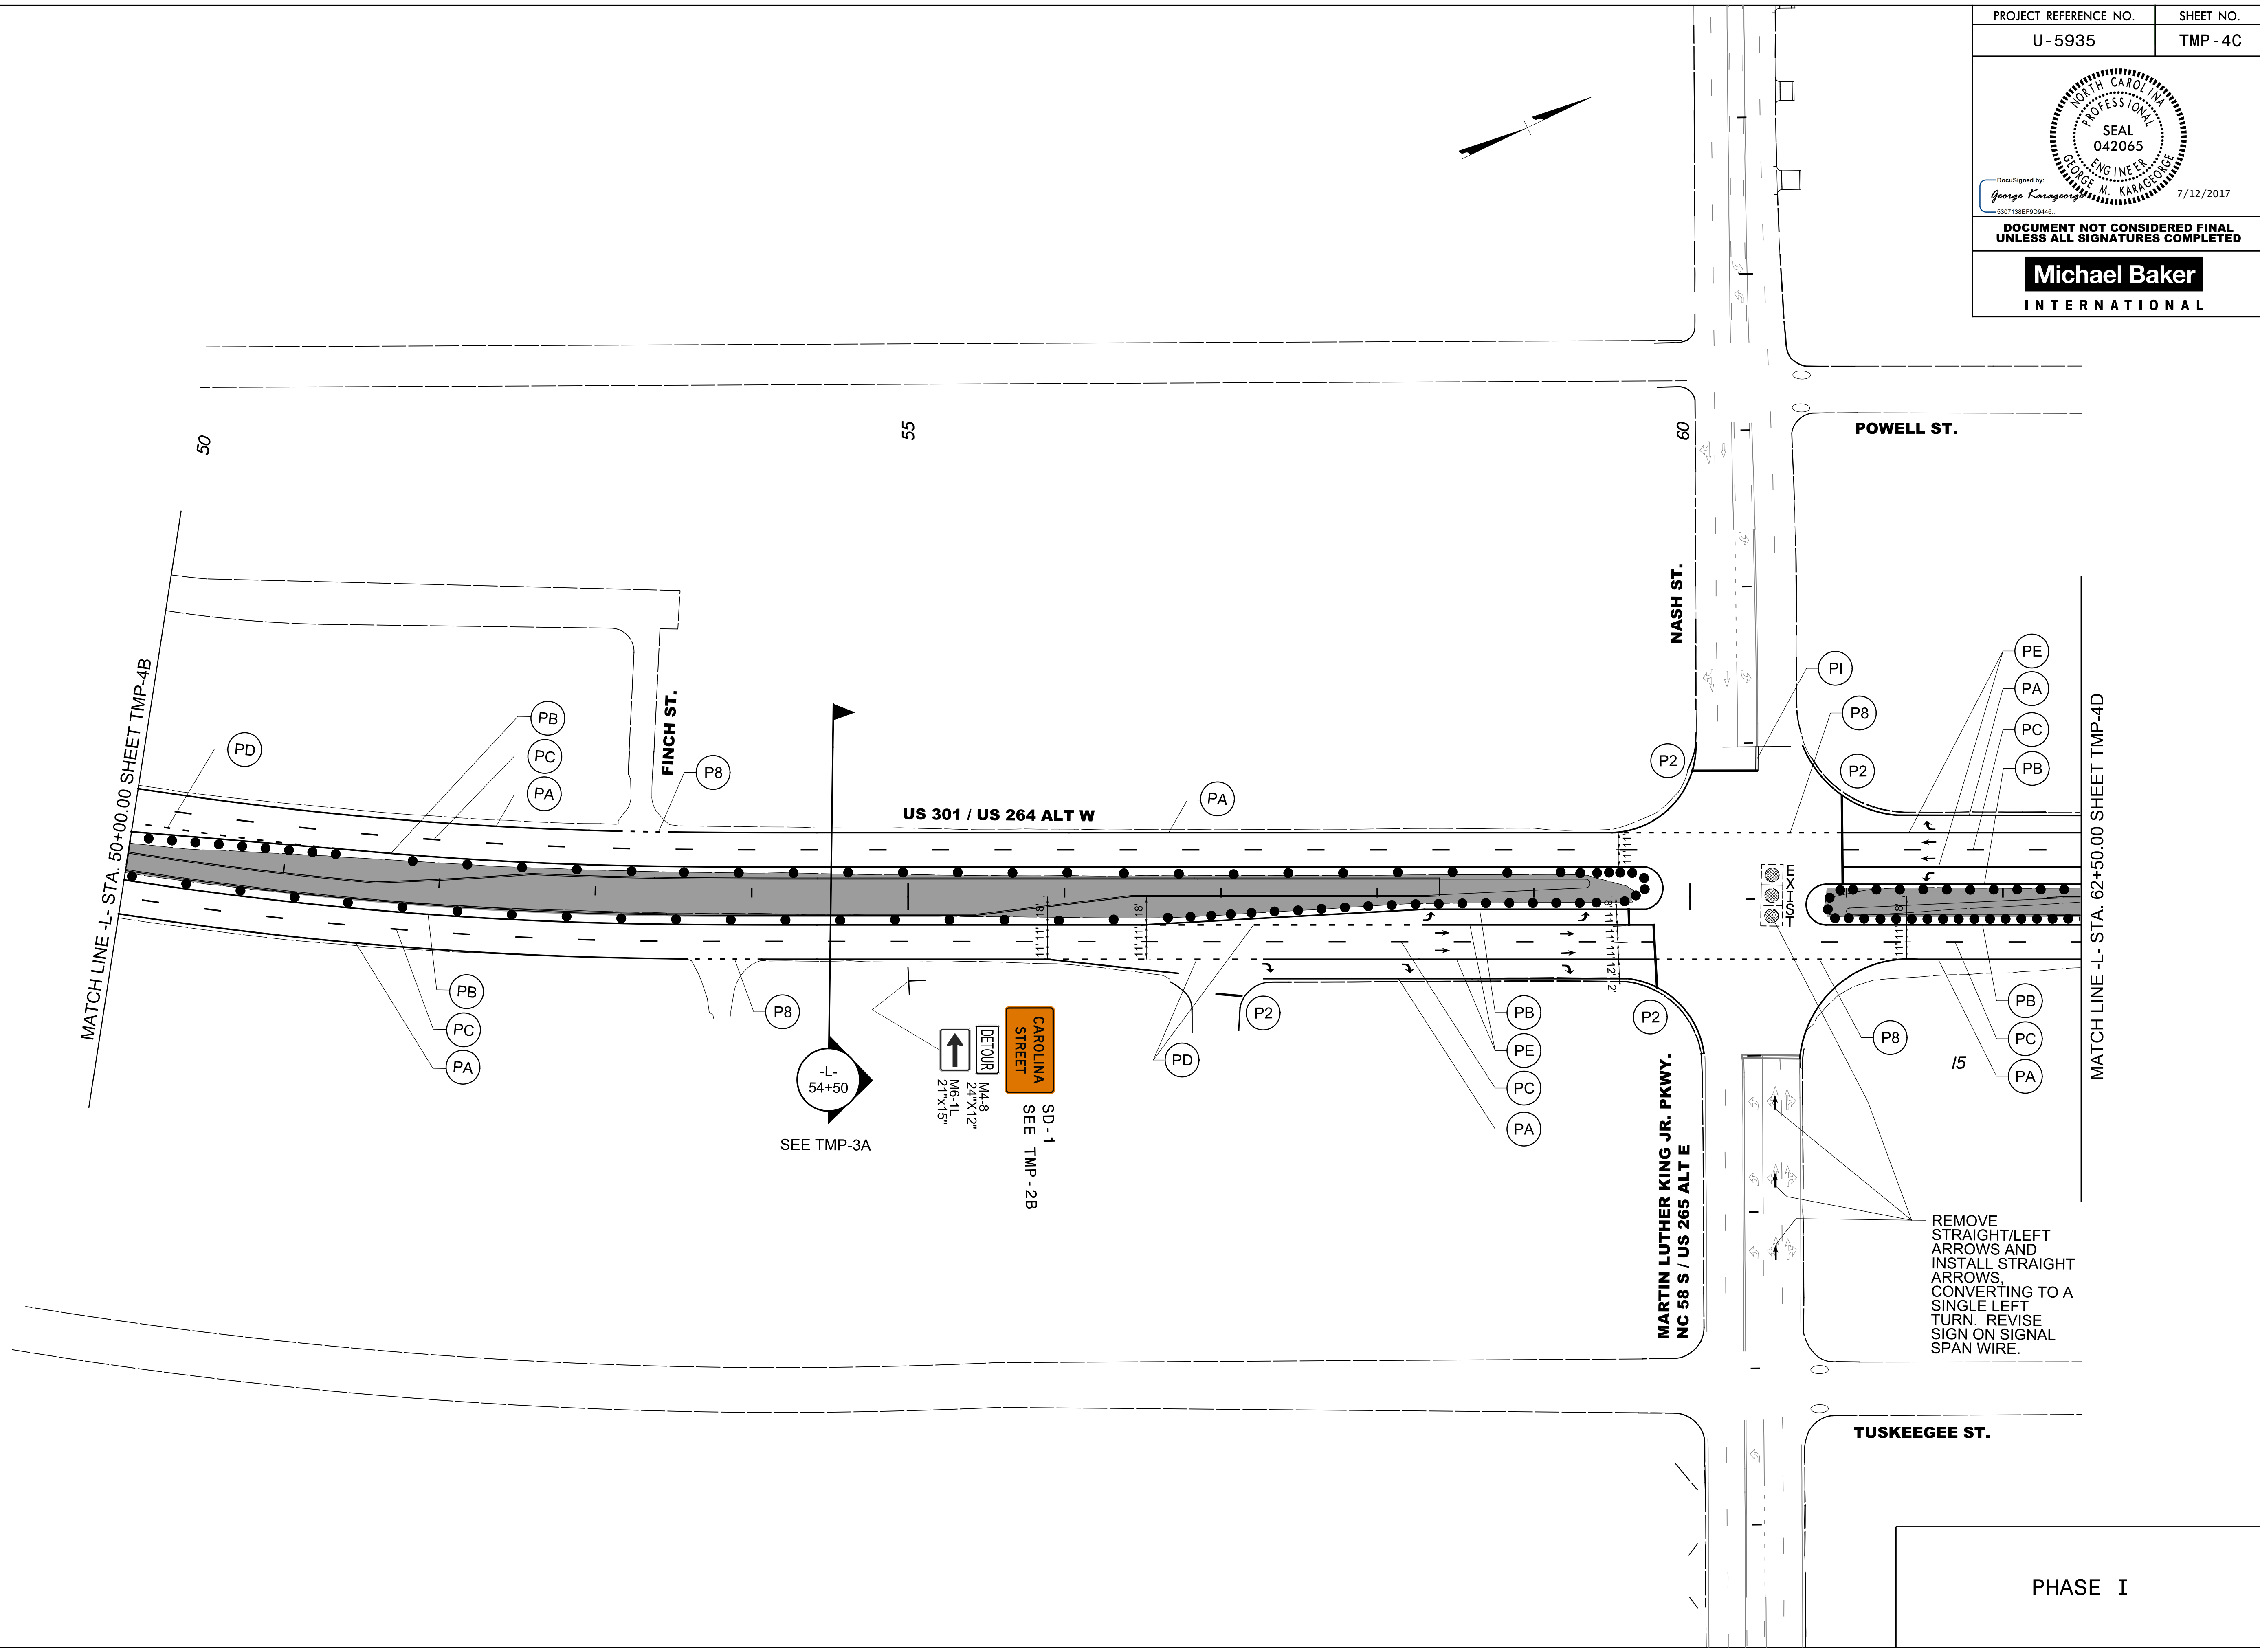

7/7/2017
 R:\Traffic\TrafficControl\PLAN SHEETS\U-5935 TMP 04C PHASE 01.dgn
 George Karageorge

PHASE I