

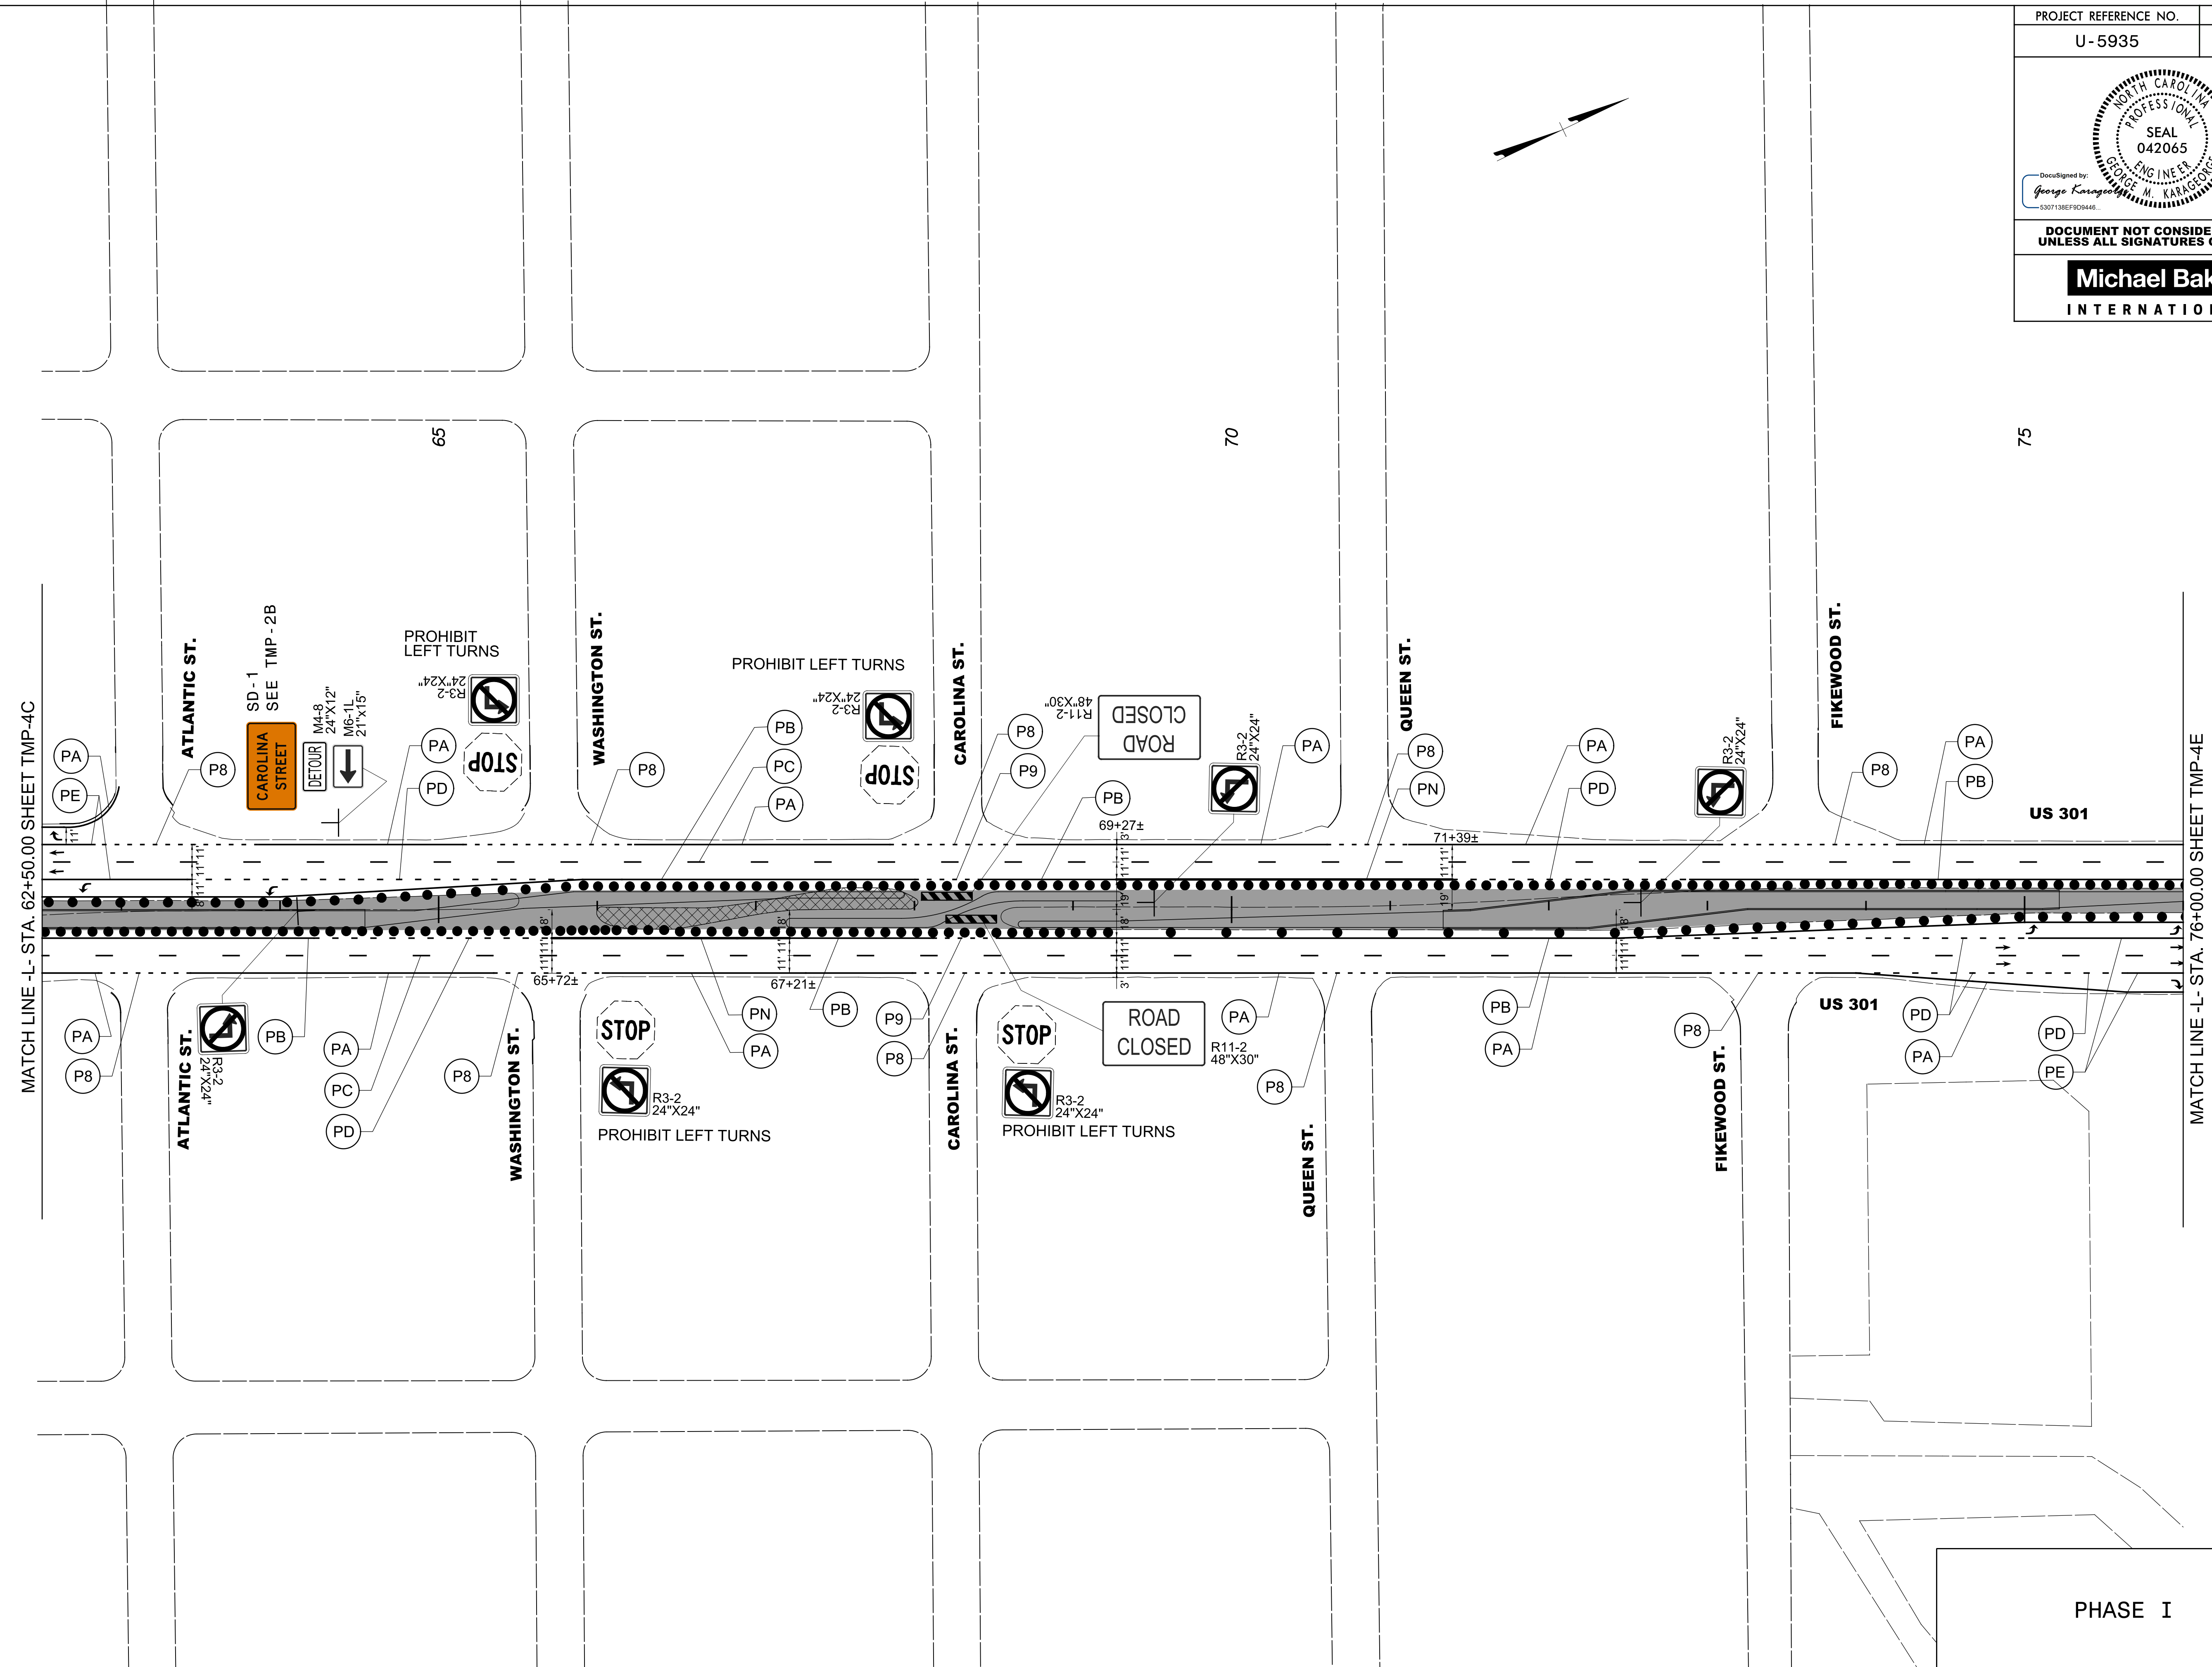


PROJECT REFERENCE NO. U-5935	SHEET NO. TMP-4D
	
<small>DocuSigned by: George Karageorge 5307138EF9D0446</small>	
<small>7/12/2017</small>	
DOCUMENT NOT CONSIDERED FINAL UNLESS ALL SIGNATURES COMPLETED	
	



MATCH LINE -L- STA. 62+50.00 SHEET TMP-4C

MATCH LINE -L- STA. 76+00.00 SHEET TMP-4E

7/7/2017
R:\Traffic\TrafficControl\PLAN SHEETS\U-5935 TMP 04D PHASE 01.dgn
George Karageorge

PHASE I