
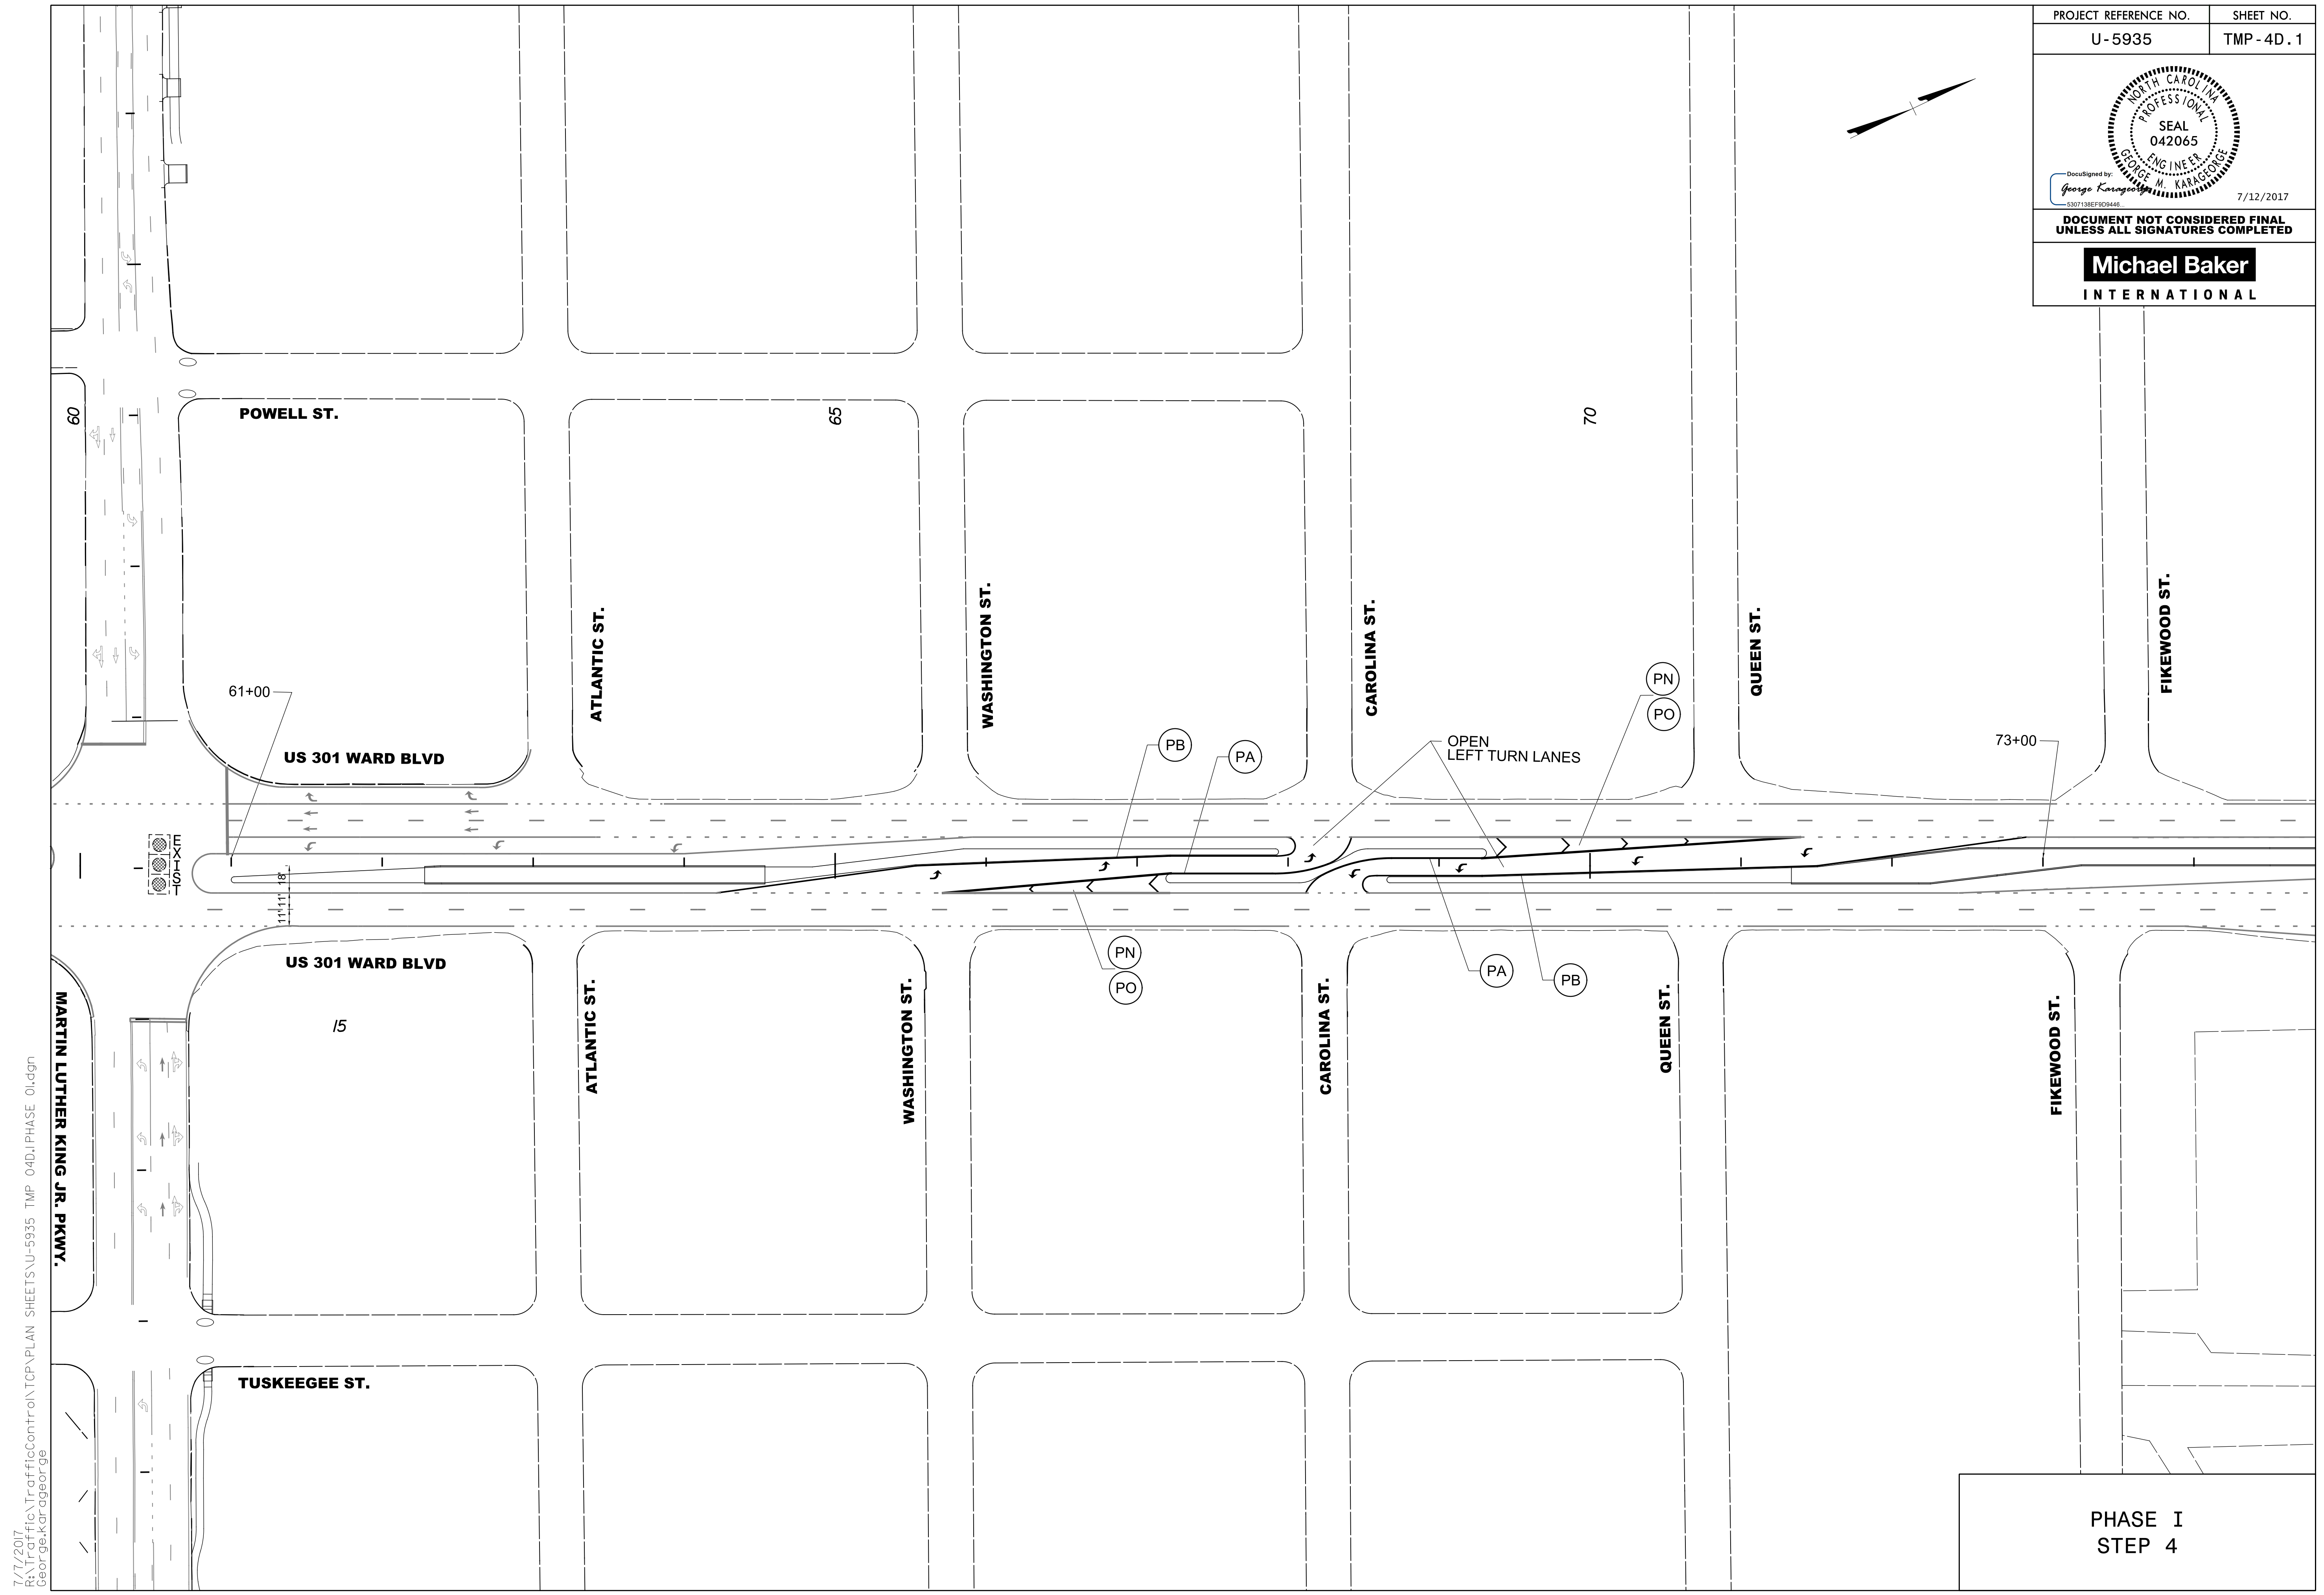


DOCUMENT NOT CONSIDERED FINAL UNLESS ALL SIGNATURES COMPLETED

**Michael Baker**  
INTERNATIONAL

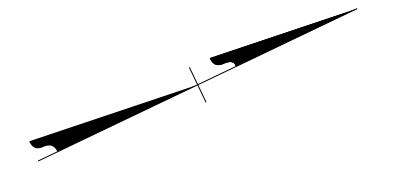

7/7/2017  
R:\Traffic\TrafficControl\PLAN SHEETS\U-5935 TMP\_04D.I\PHASE\_01.dgn  
George Karageorge

MARTIN LUTHER KING JR. PKWY.

PHASE I  
STEP 4