


DOCUMENT NOT CONSIDERED FINAL UNLESS ALL SIGNATURES COMPLETED

Michael Baker
INTERNATIONAL

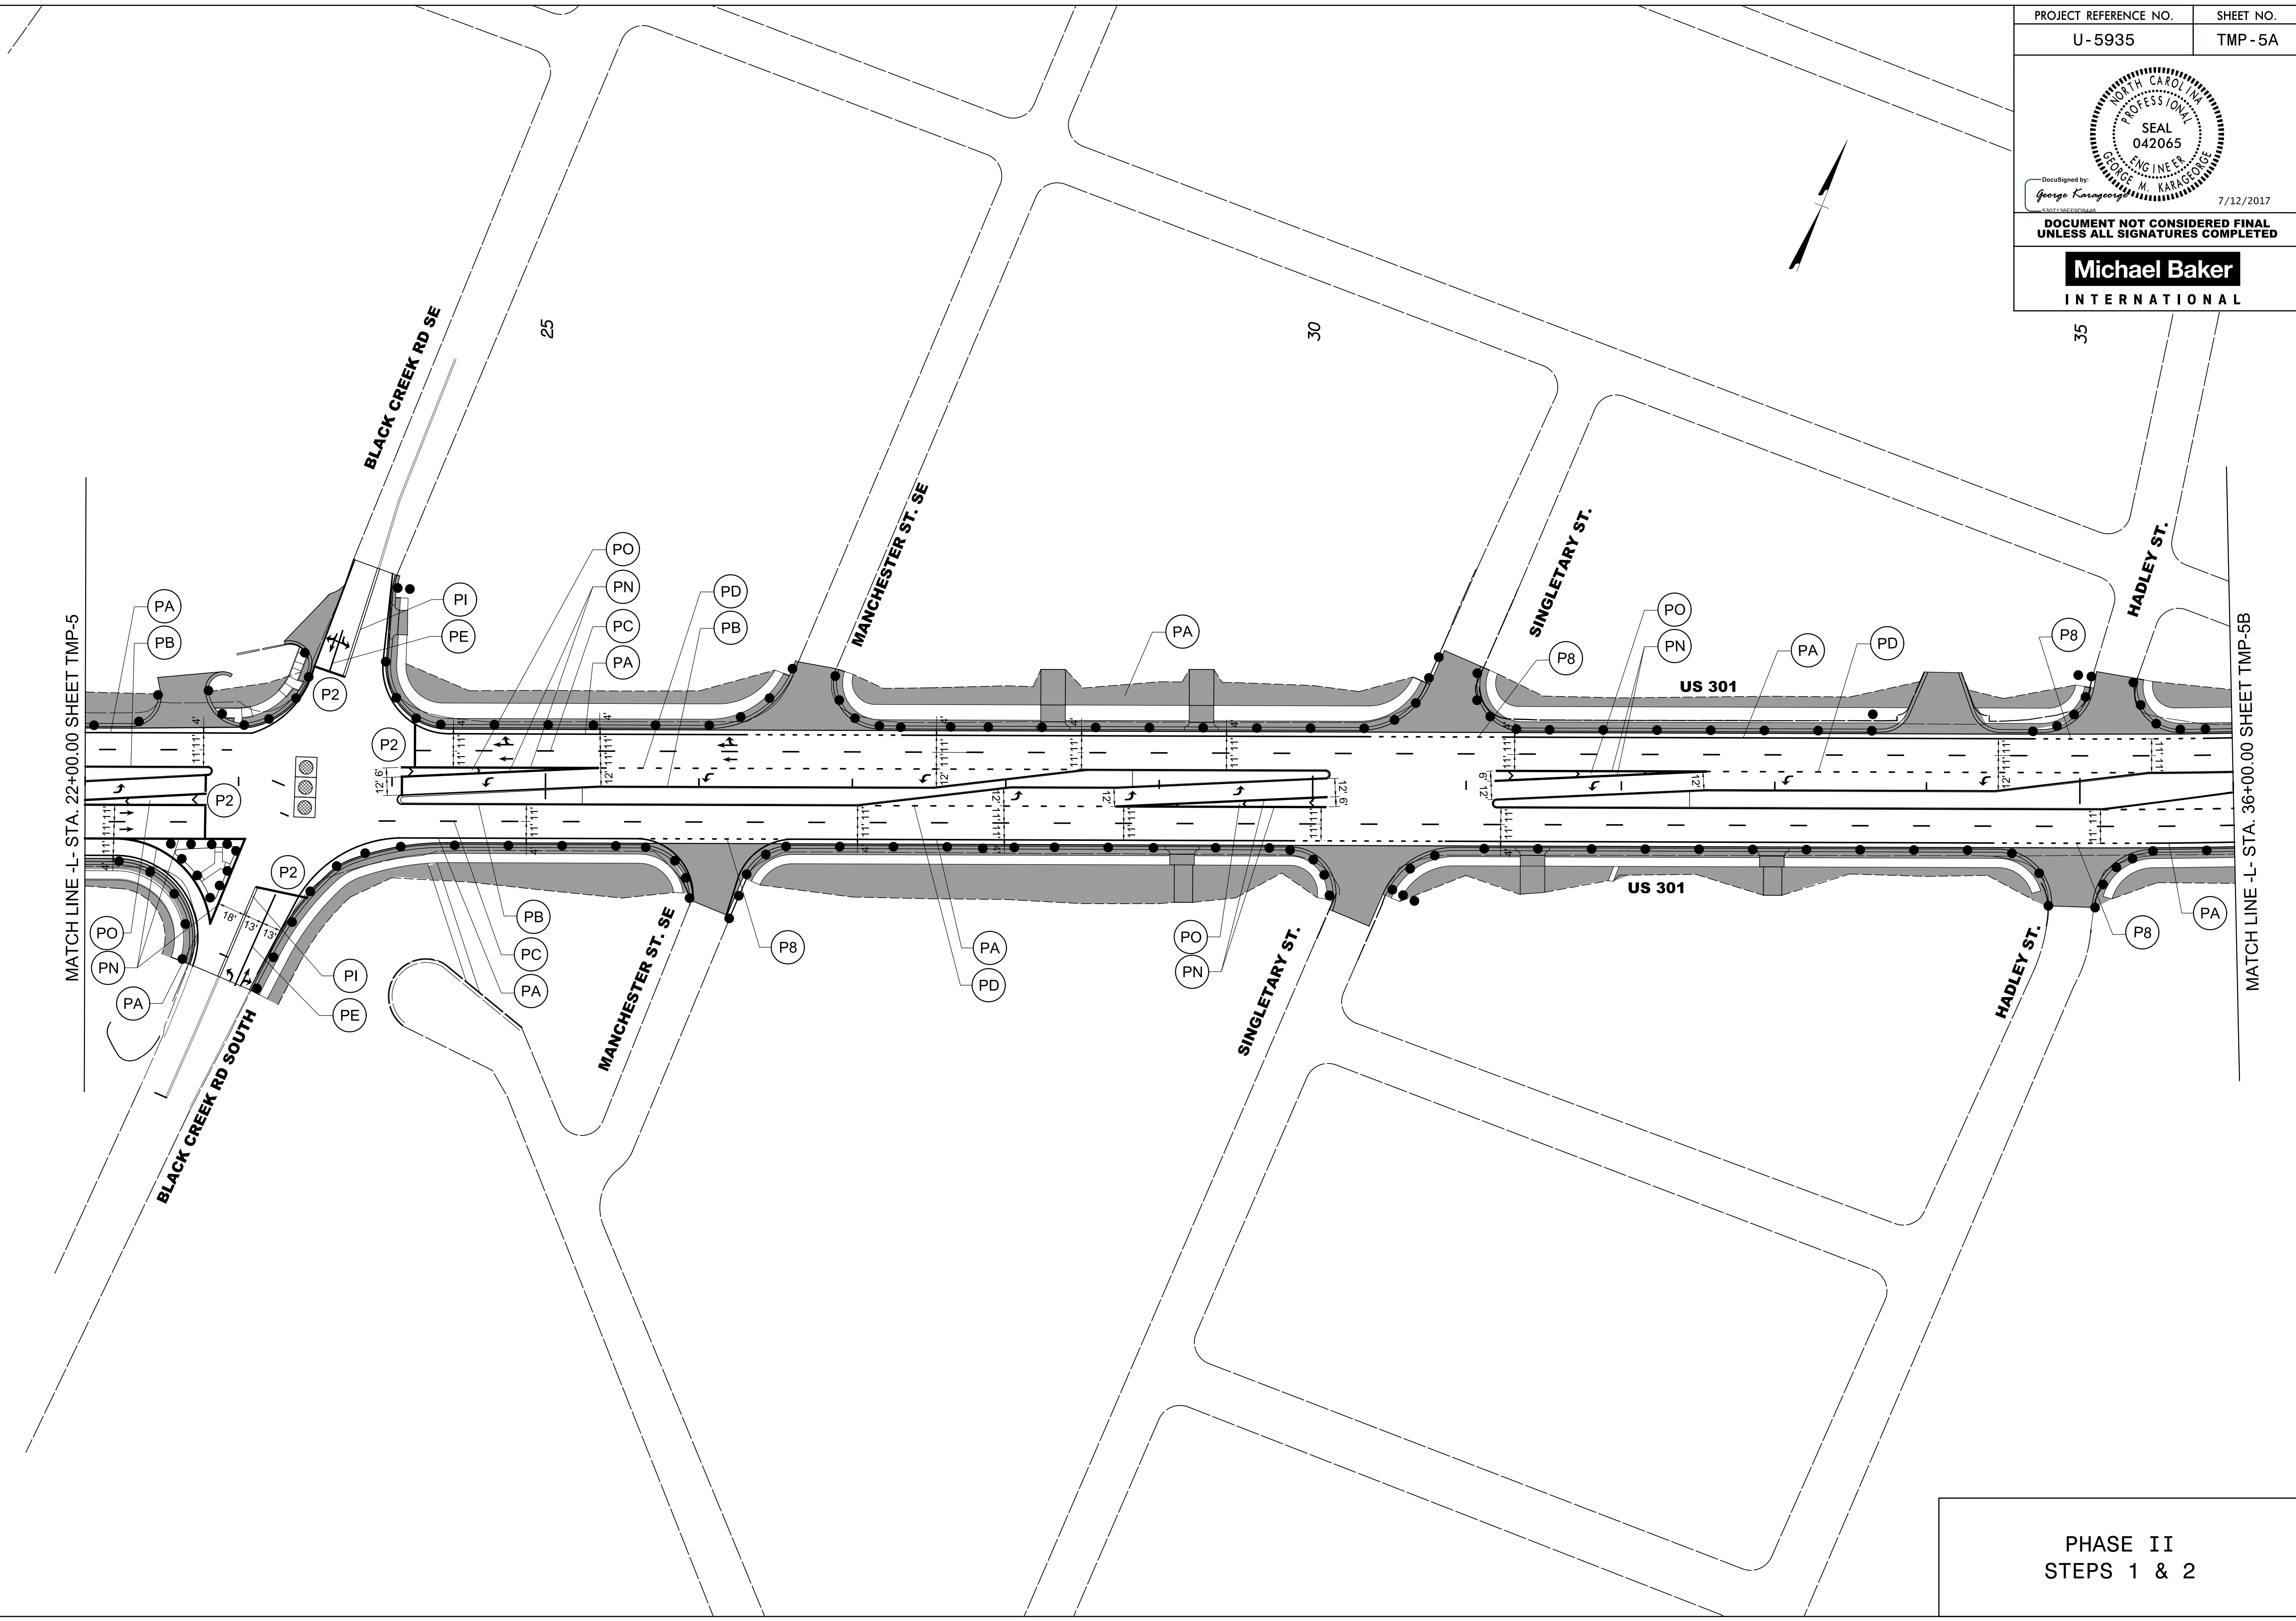

7/12/2017
R:\Traffic\TrafficControl\PLAN SHEETS\U-5935 TMP 05A PHASE 02 STEP 1&2.dgn
bir-git.mackenzie

PHASE II
STEPS 1 & 2