

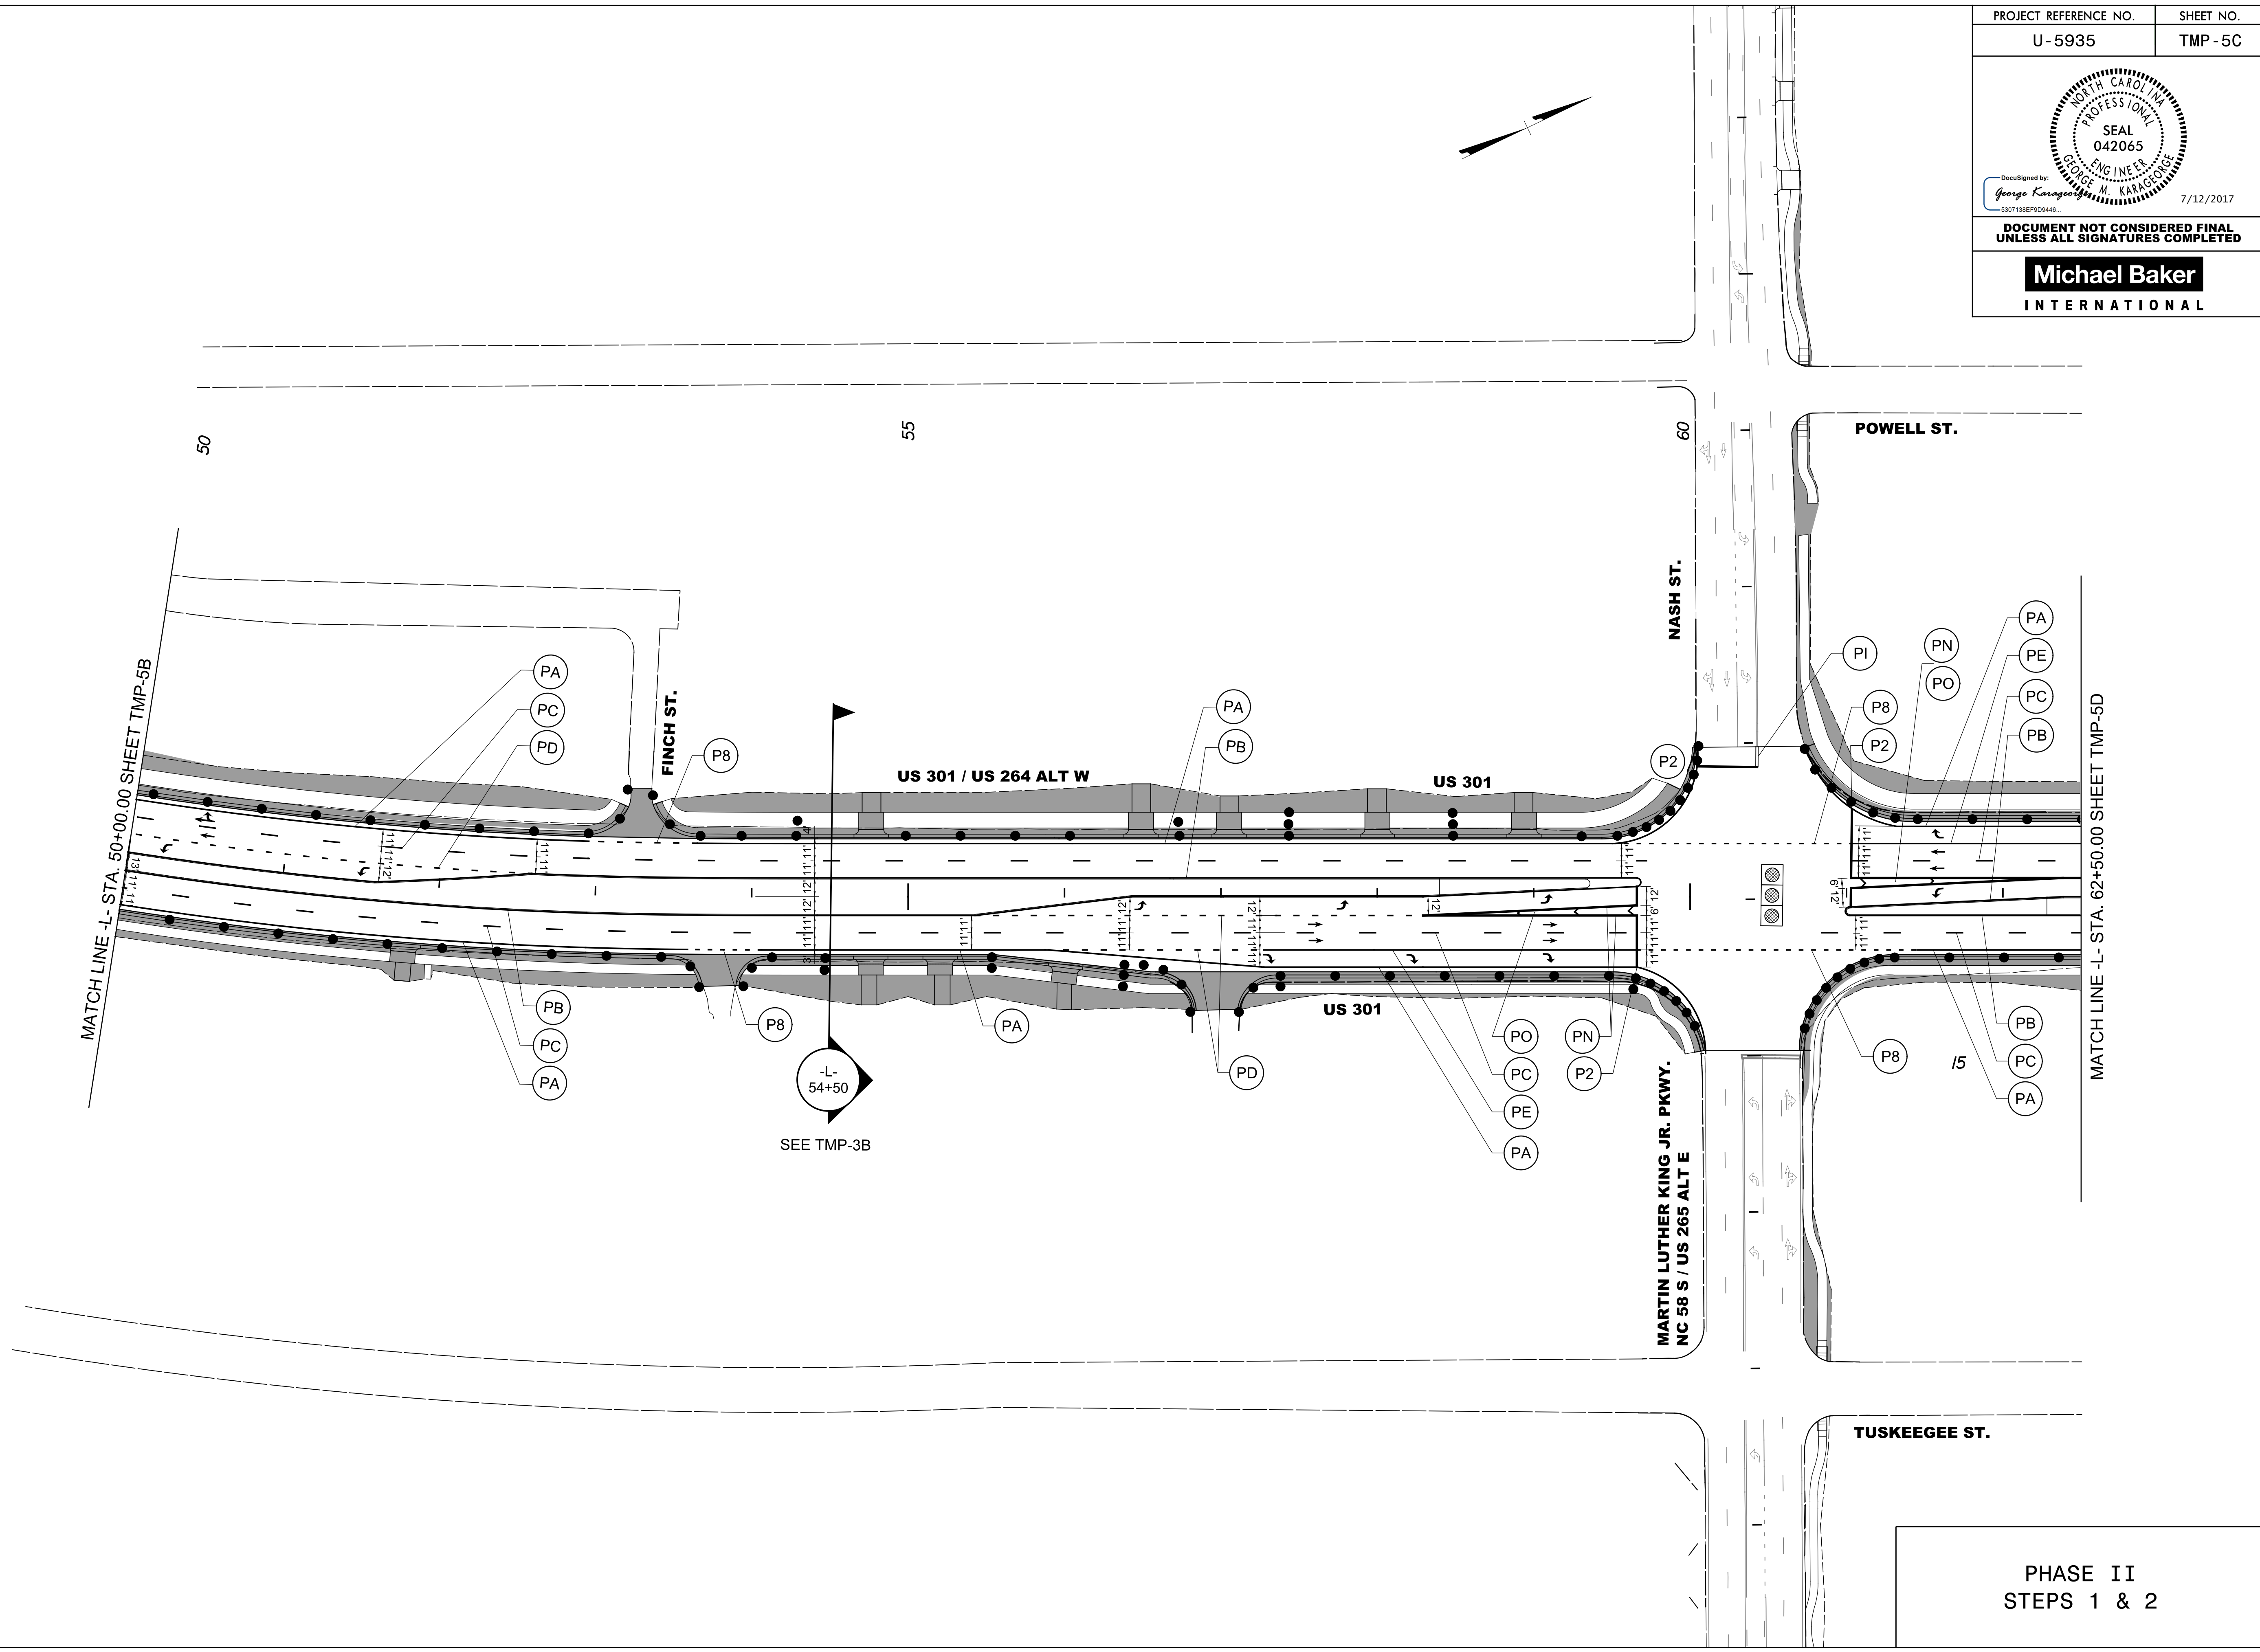


PROJECT REFERENCE NO. U-5935	SHEET NO. TMP-5C
	
DocuSigned by: <i>George Karageorge</i> <small>5307138EFC0448</small>	
7/12/2017	
DOCUMENT NOT CONSIDERED FINAL UNLESS ALL SIGNATURES COMPLETED	
	



7/7/2017
 R:\Traffic\TrafficControl\PLAN SHEETS\U-5935 TMP 05C PHASE 02 STEP 1&2.dgn
 George Karageorge

**PHASE II
STEPS 1 & 2**