


PROJECT REFERENCE NO. U-5935	SHEET NO. TMP-5E
DocuSigned by: George Karageorge 3307158E9D0448 7/12/2017	
DOCUMENT NOT CONSIDERED FINAL UNLESS ALL SIGNATURES COMPLETED	

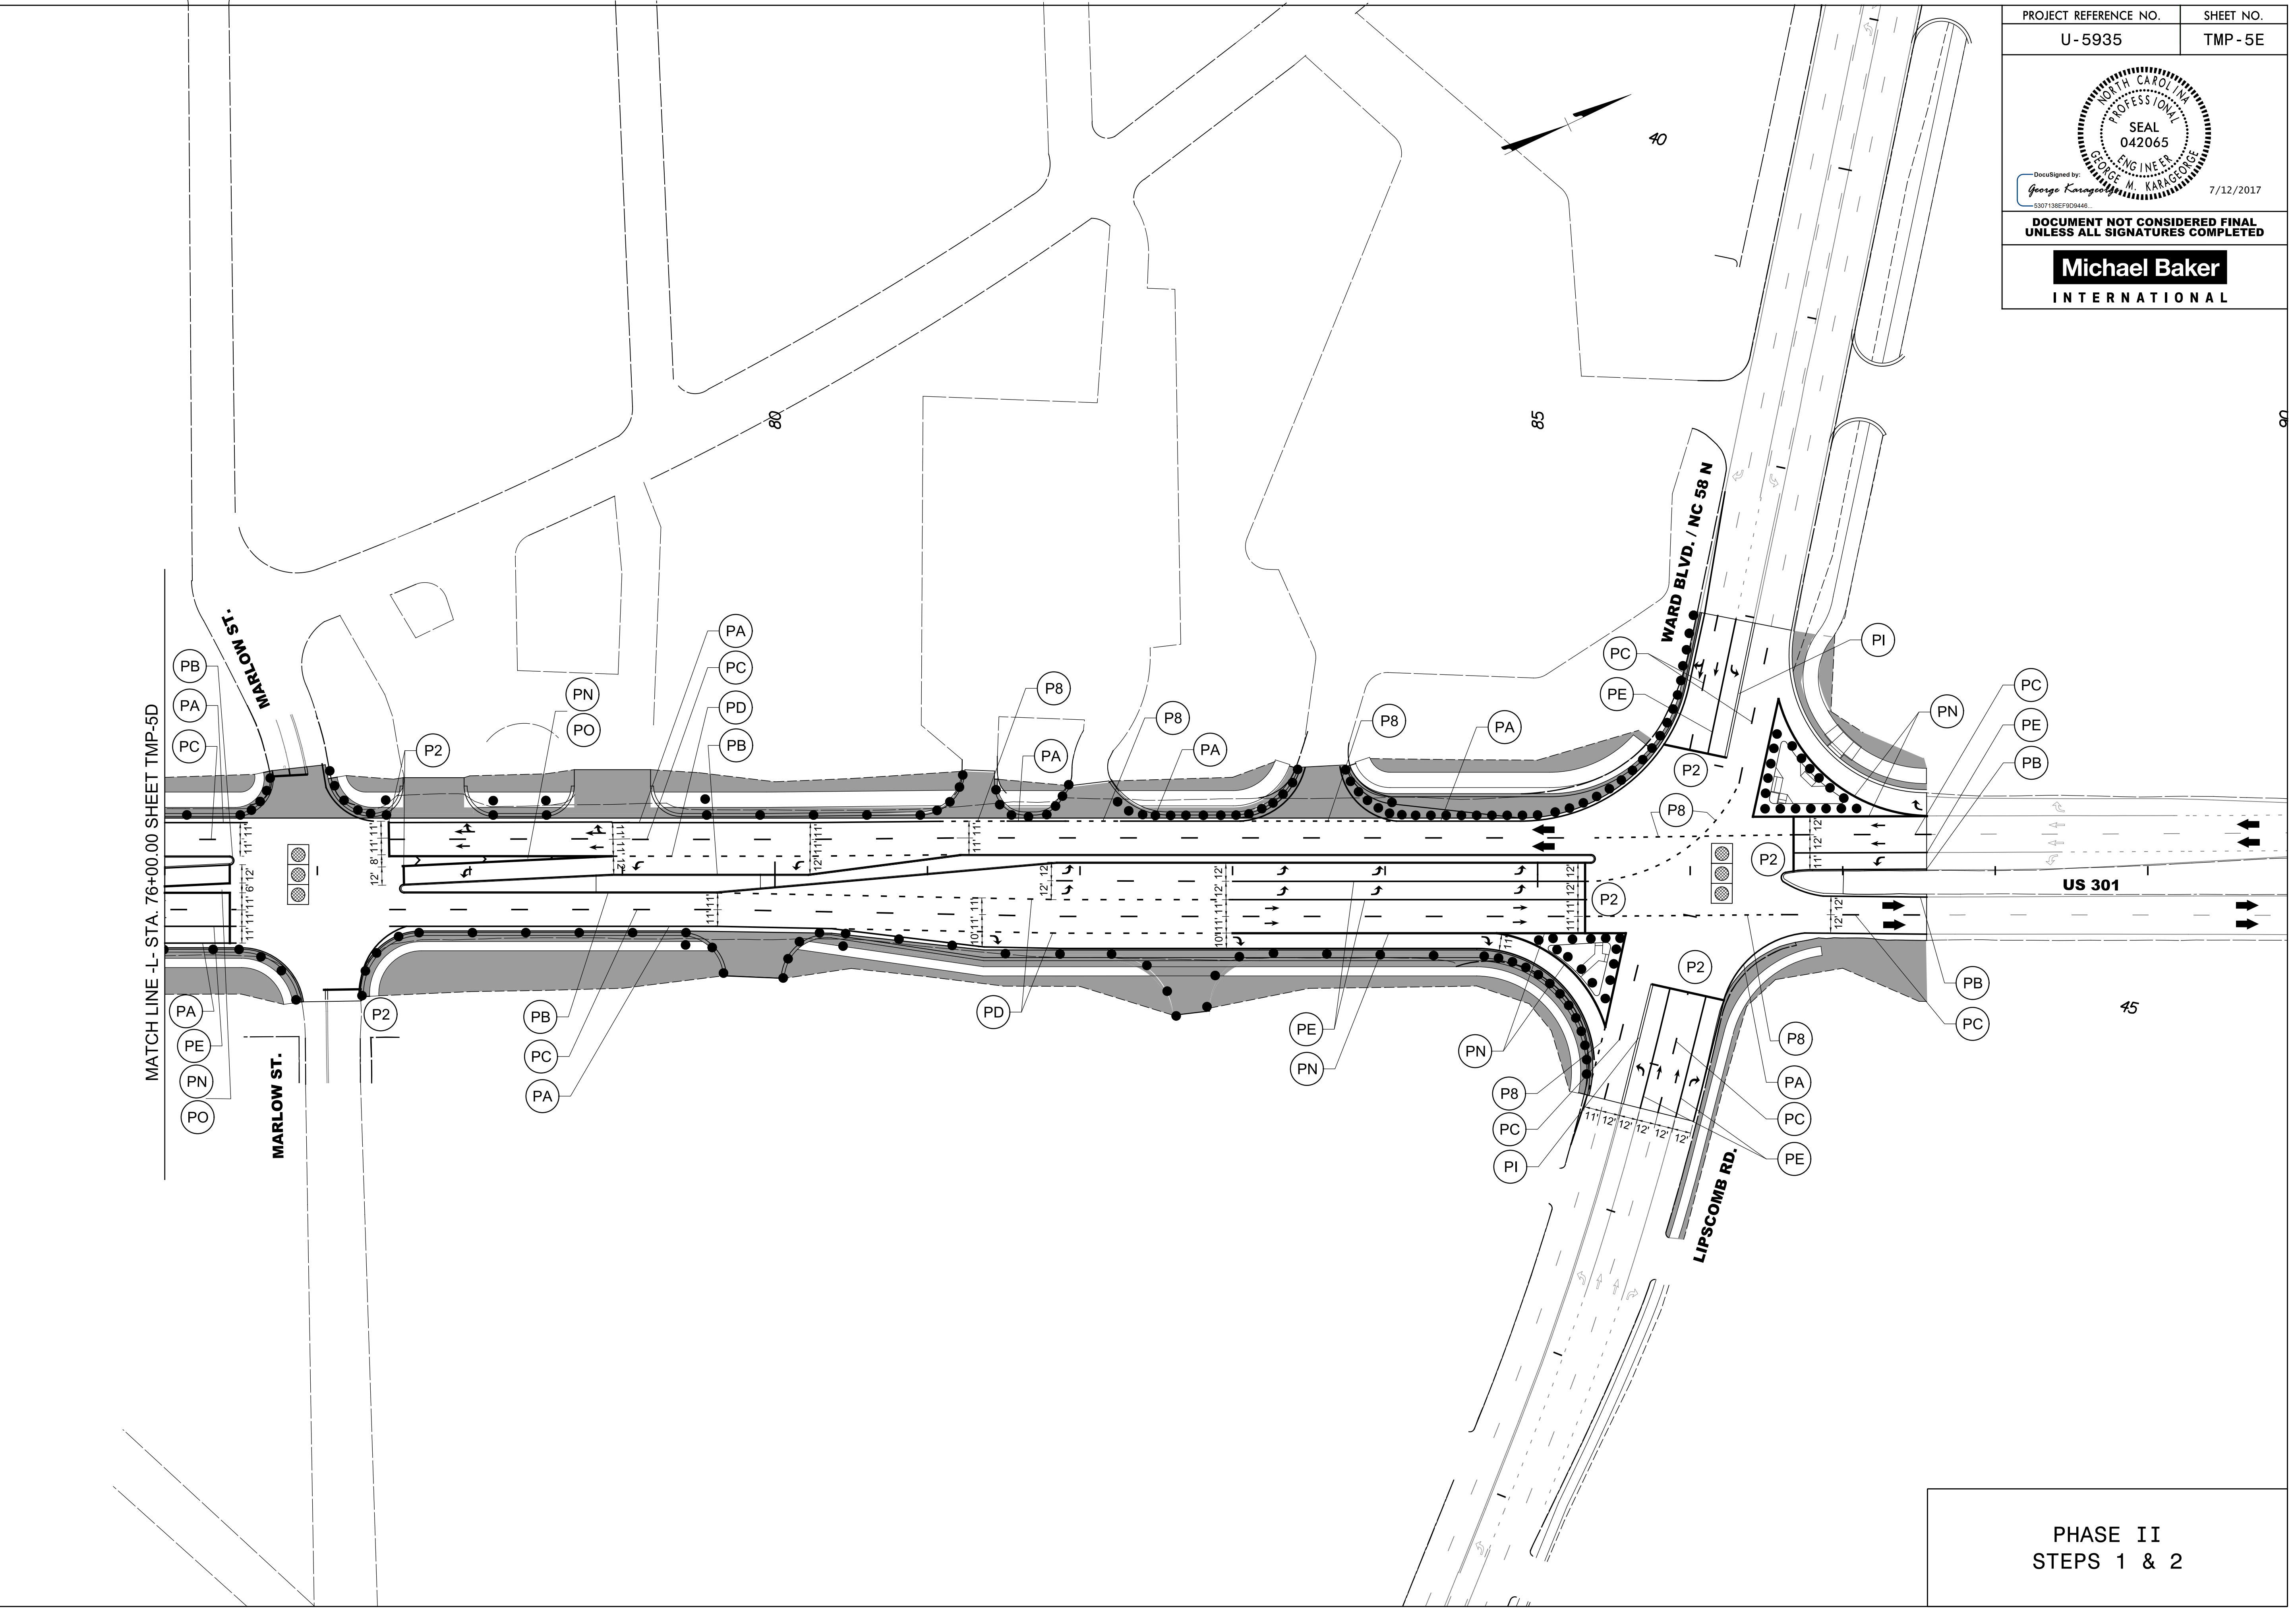

7/7/2017
 R:\Traffic\TrafficControl\PLAN SHEETS\U-5935 TMP 05E PHASE 02 STEP 1&2.dgn
 George Karageorge

MATCH LINE -L- STA. 76+00.00 SHEET TMP-5D

**PHASE II
STEPS 1 & 2**