
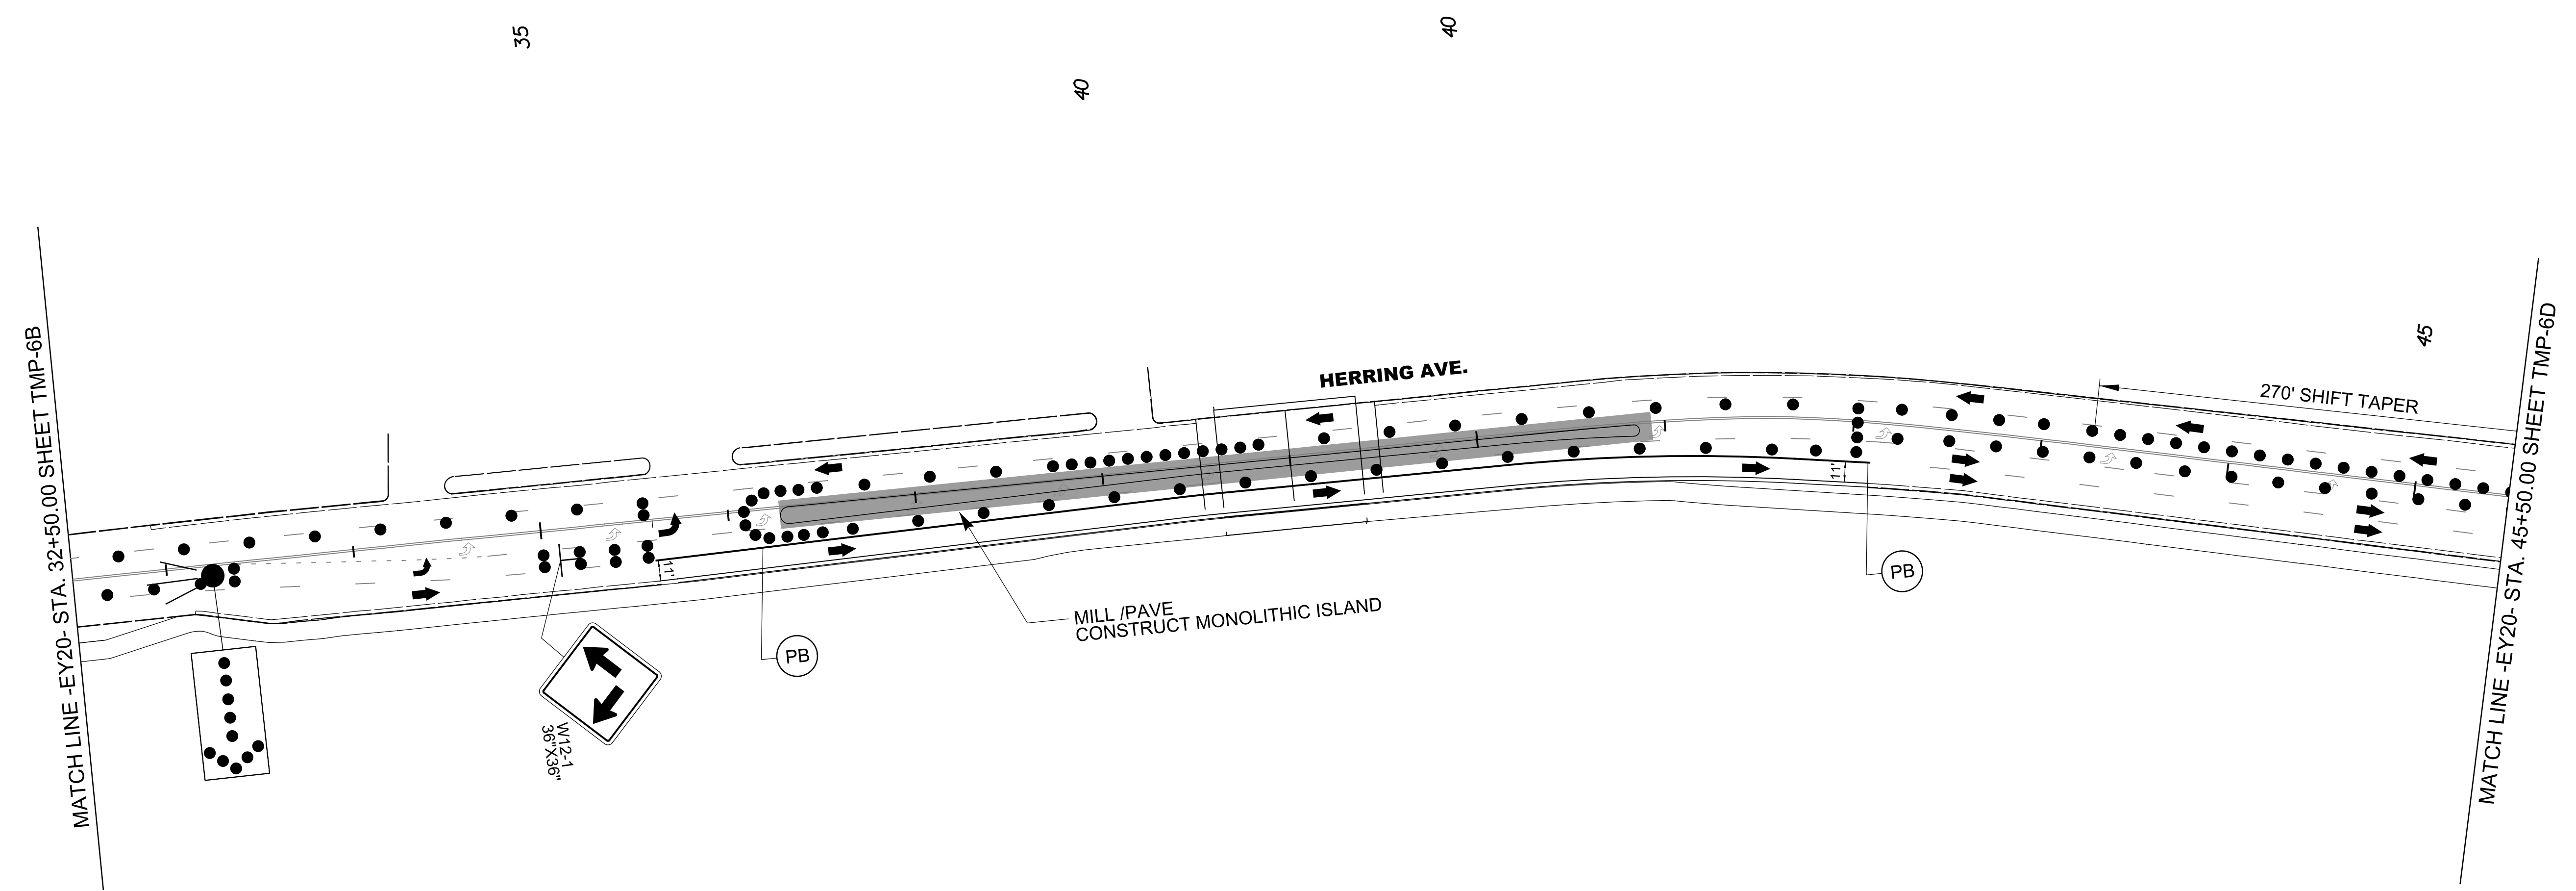


PROJECT REFERENCE NO.	SHEET NO.
U-5935	TMP-6C


 Documented by
 George Karageorge
 7/12/2017

**DOCUMENT NOT CONSIDERED FINAL
UNLESS ALL SIGNATURES COMPLETED**

**Michael Baker
INTERNATIONAL**



7/10/2017
 R:\Traffic\TrafficControl\PLAN SHEETS\U-5935 TMP 06C PHASE 02 STEP 3B.dgn
 bir-git.mackenzie

**PHASE II
STEP 3B**