

PROJECT REFERENCE NO. U-5935	SHEET NO. TMP-6D
<small>DocuSigned by: George Karageorge 5307136EFD09448</small> 7/12/2017	
DOCUMENT NOT CONSIDERED FINAL UNLESS ALL SIGNATURES COMPLETED	



W20-5R
48" X 48"

W4-2R
48" X 48"

W20-5R
48" X 48"

CHANGEABLE MESSAGE SIGN	MERGE LEFT
RIGHT LANE CLOSED	RIGHT LANE CLOSED

REFER TO STD DWG 1101.02 SHEET 3 OF 15
TEMPORARY LANE CLOSURES

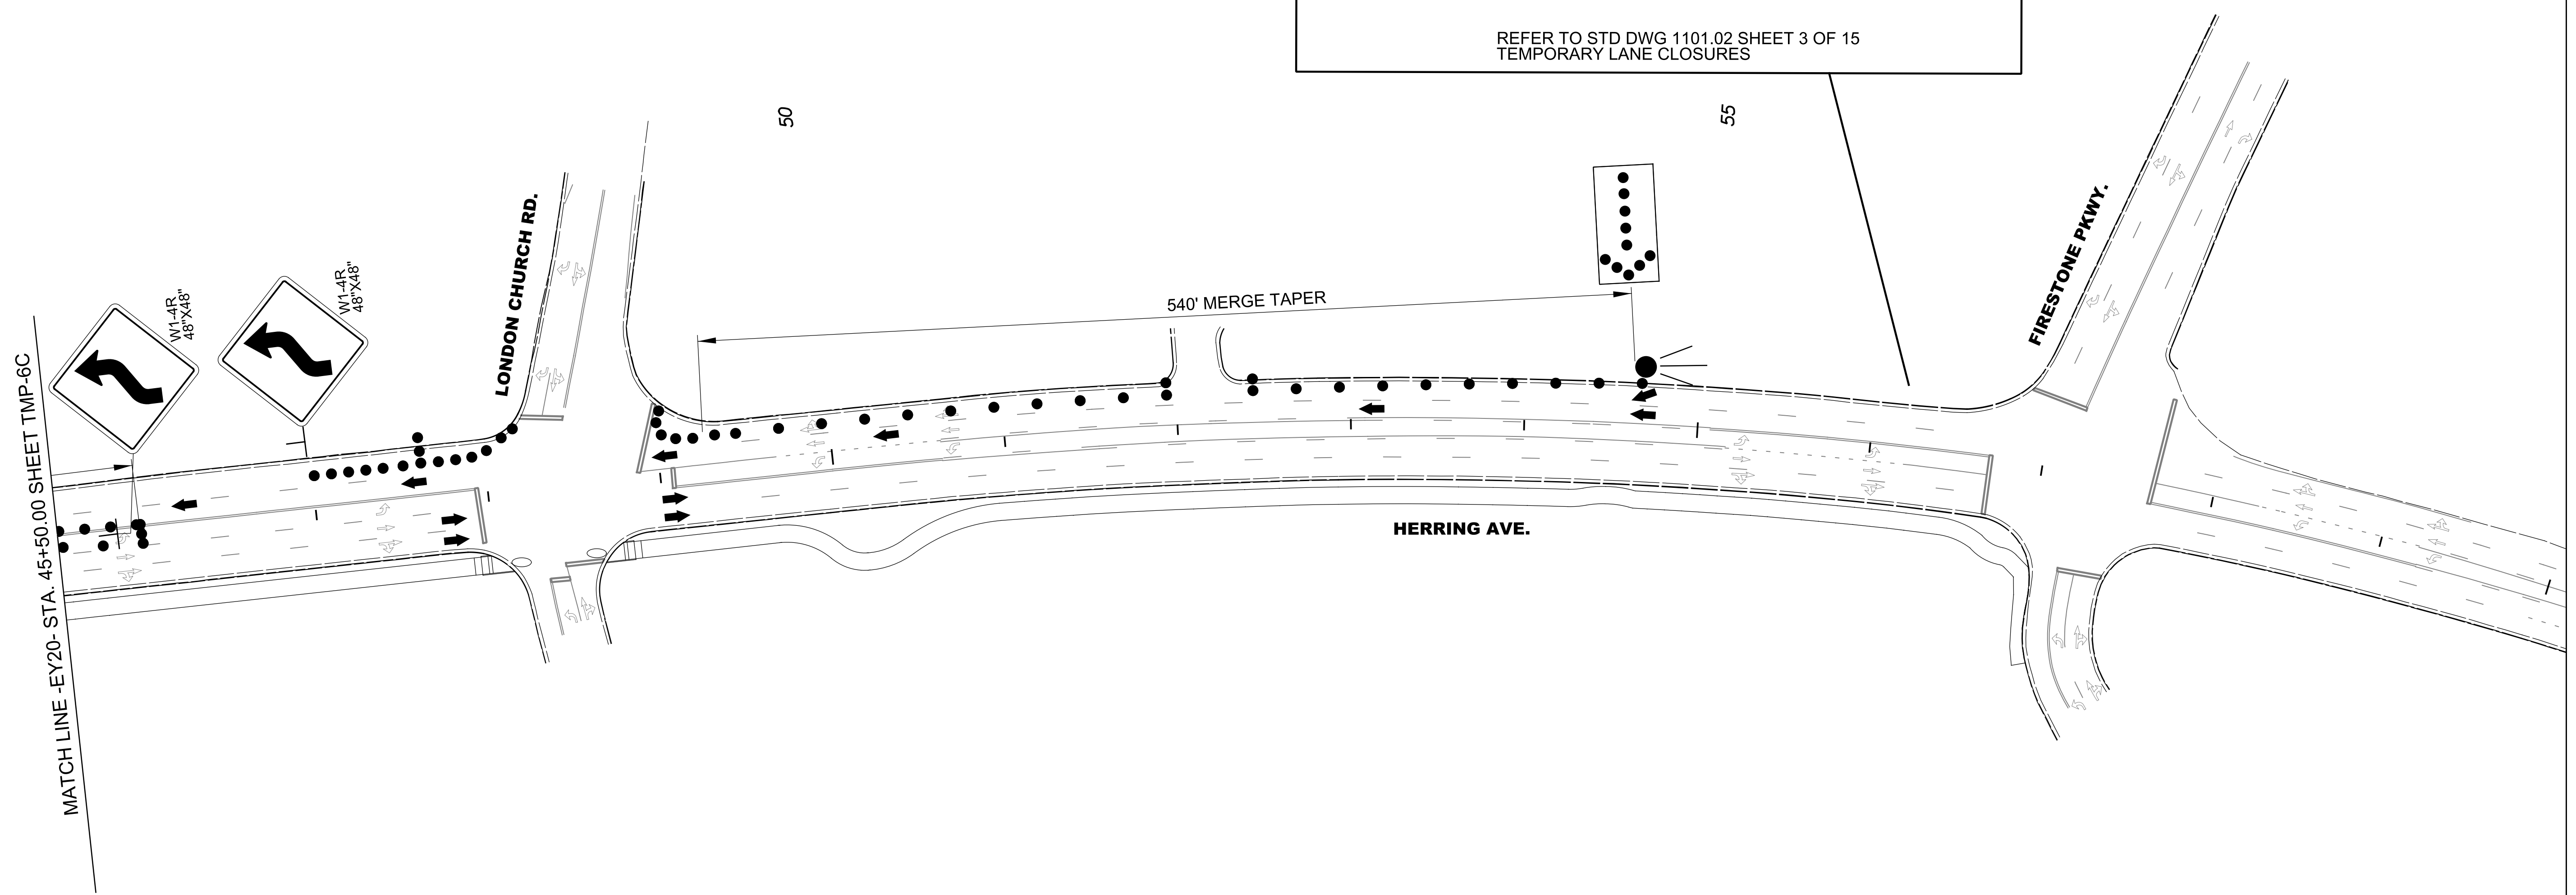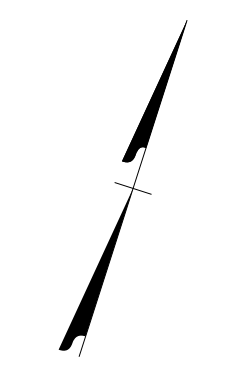

7/10/2017
 R:\TrafficControl\PLAN SHEETS\U-5935 TMP 06D PHASE 02 STEP 3B.dgn
 bir-git.mackenzie

PHASE II
STEP 3B