



APPROVED: 
DocuSigned by:
 Kelly M Cory
 E2F270FFB1C142E
 DATE: 7/12/2017

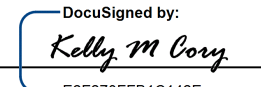

**DOCUMENT NOT CONSIDERED FINAL
 UNLESS ALL SIGNATURES COMPLETED**

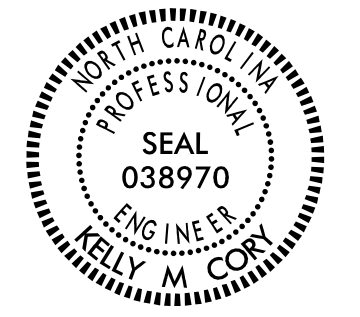

FINAL PAVEMENT MARKING SCHEDULE

<u>SYMBOL</u>	<u>MATERIAL</u>	<u>DESCRIPTION</u>
CB	COLD APPLIED PLASTIC	YELLOW EDGELINE (4")
CC	COLD APPLIED PLASTIC	10 FT. WHITE SKIP (4")
MA	PERMANENT RPM	YELLOW & YELLOW
MB	PERMANENT RPM	CRYSTAL & RED
T2	THERMOPLASTIC	WHITE STOPBAR (24", 120 MIL)
T8	THERMOPLASTIC	2 FT. - 6 FT./SP WHITE MINISKIP (4", 120 MIL)
T9	THERMOPLASTIC	2 FT. - 6 FT./SP YELLOW MINISKIP (4", 120 MIL)
TA	THERMOPLASTIC	WHITE EDGELINE (4", 90 MIL)
TB	THERMOPLASTIC	YELLOW EDGELINE (4", 90 MIL)
TC	THERMOPLASTIC	10 FT. WHITE SKIP (4", 120 MIL)
TD	THERMOPLASTIC	3 FT. - 9 FT./SP WHITE MINISKIP (4", 120 MIL)
TE	THERMOPLASTIC	WHITE SOLID LANE LINE (4", 120 MIL)
TF	THERMOPLASTIC	10 FT. YELLOW SKIP (4", 120 MIL)
TH	THERMOPLASTIC	YELLOW SINGLE CENTER (4", 120 MIL)
TI	THERMOPLASTIC	YELLOW DOUBLE CENTER (4", 120 MIL)
TN	THERMOPLASTIC	WHITE GORELINE (8", 90 MIL)
TQ	THERMOPLASTIC	WHITE CROSSWALK LINE (8", 120 MIL)
TU	THERMOPLASTIC	WHITE DIAGONAL (12", 90 MIL)
TV	THERMOPLASTIC	YELLOW DIAGONAL (12", 90 MIL)
UA	THERMOPLASTIC	LEFT TURN ARROW (90 MIL)
UB	THERMOPLASTIC	RIGHT TURN ARROW (90 MIL)
UC	THERMOPLASTIC	STRAIGHT ARROW (90 MIL)
UE	THERMOPLASTIC	COMBO. RIGHT/STRAIGHT ARROW (90 MIL)
UI	THERMOPLASTIC	"ONLY" (120 MILS)

**FINAL PAVEMENT
 MARKING SCHEDULE**