
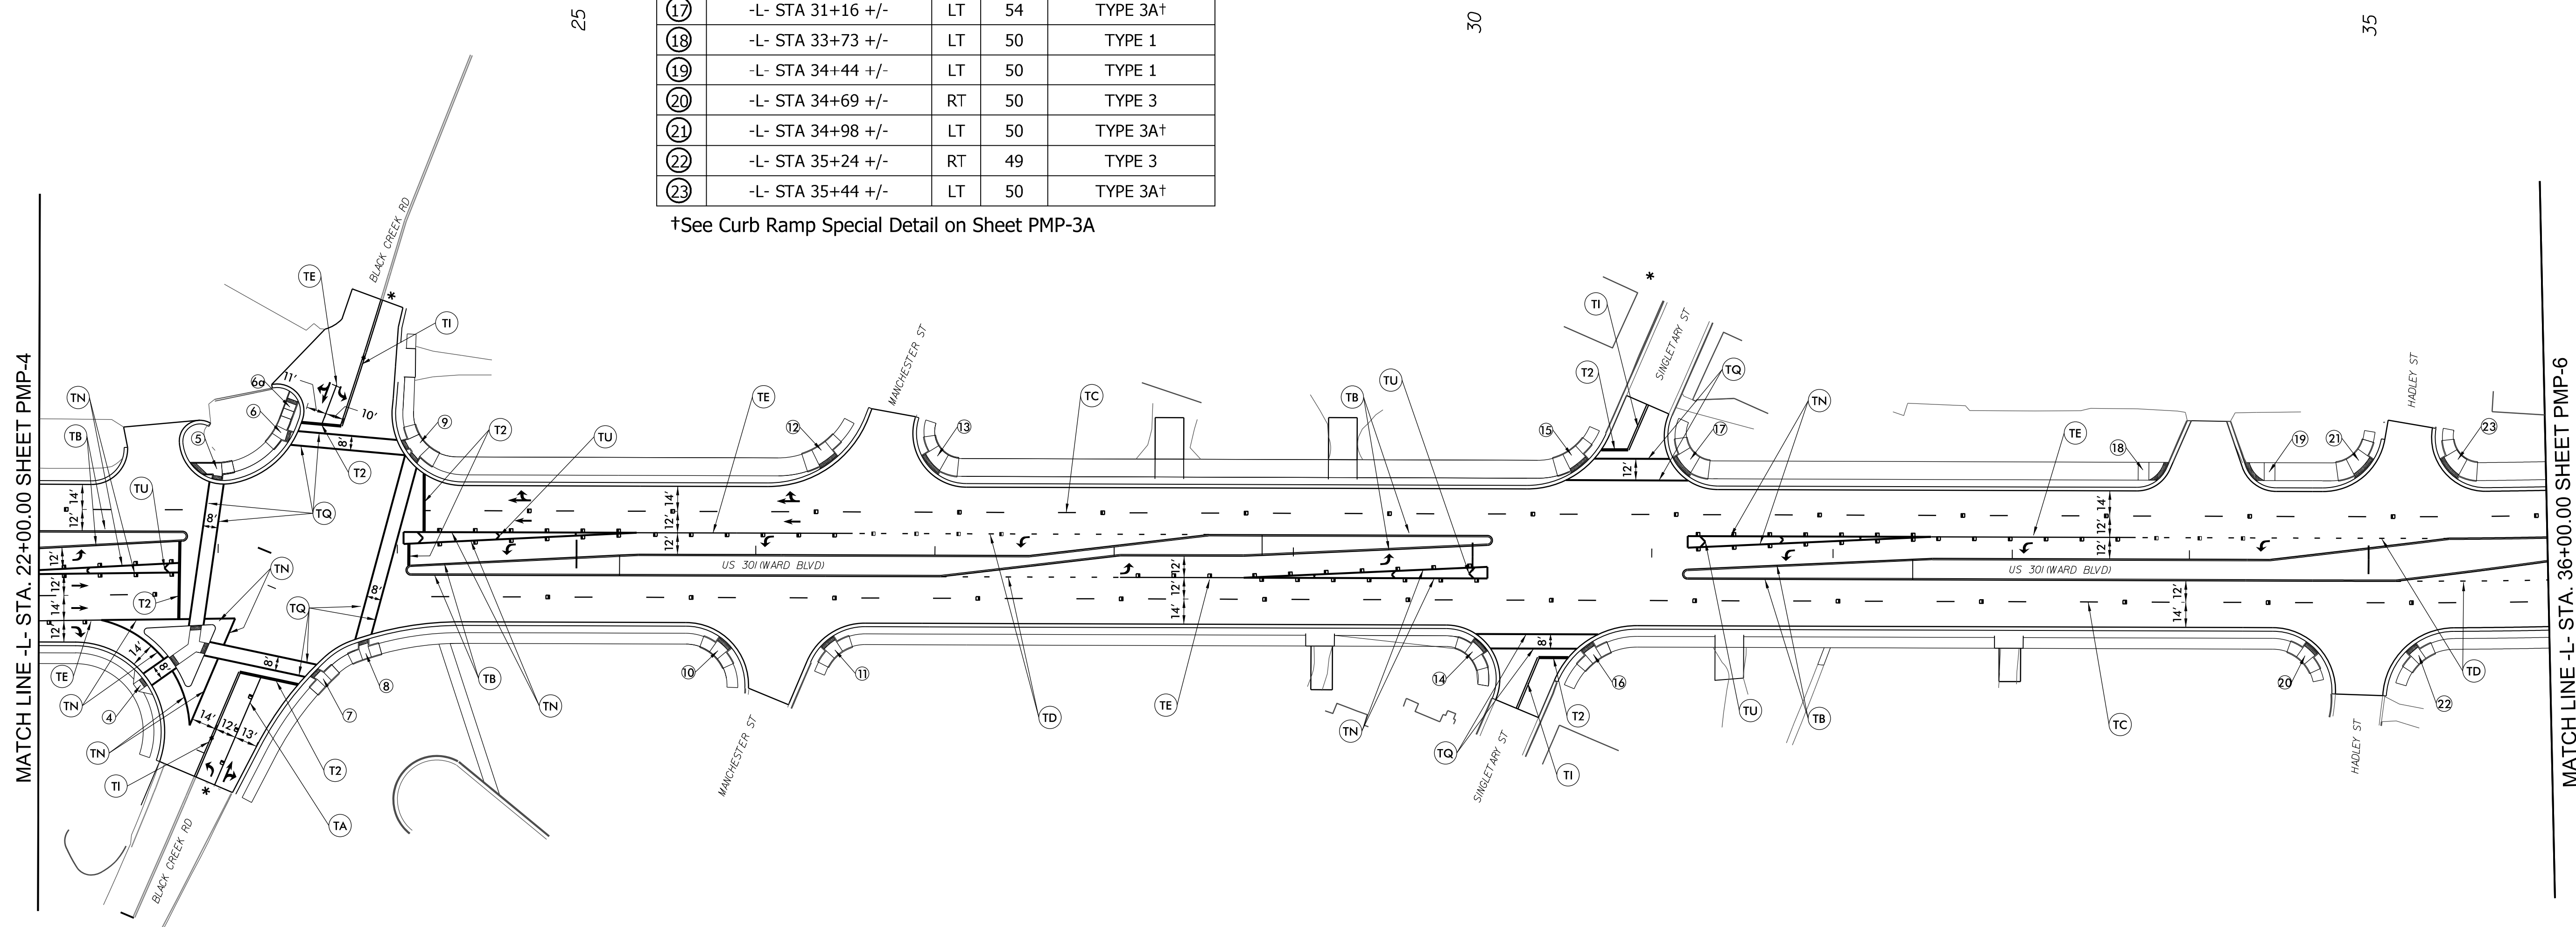


PROJECT REFERENCE NO.	SHEET NO.
U-5935	PMP-5
APPROVED: <i>Kelly M. Cory</i> <small>DocuSigned by: Kelly M. Cory ESP270FFB1C14DE</small>	
DATE: 7/12/2017	
	
DOCUMENT NOT CONSIDERED FINAL UNLESS ALL SIGNATURES COMPLETED	
Michael Baker INTERNATIONAL	

* TIE TO EXISTING

	CURB RAMP STATION	SIDE	OFFSET	CURB RAMP TYPE
④	-L- STA 62+89 +/-	RT	70	STANDARD
⑤	-L- STA 22+99 +/-	LT	41	TYPE 1/TYPE 3
⑥	-EY- STA 10+64 +/-	LT	15	TYPE 3
⑥a	-EY- STA 10+83 +/-	LT	22	TYPE 1
⑦	-L- STA 23+54 +/-	RT	67	TYPE 3
⑧	-L- STA 23+81 +/-	RT	49	TYPE 3
⑨	-L- STA 24+09 +/-	LT	53	TYPE 3
⑩	-L- STA 25+83 +/-	RT	49	TYPE 3
⑪	-L- STA 26+40 +/-	RT	48	TYPE 3
⑫	-L- STA 26+41 +/-	LT	52	TYPE 3A†
⑬	-L- STA 26+97 +/-	LT	50	TYPE 3A†
⑭	-L- STA 30+05 +/-	RT	49	TYPE 3
⑮	-L- STA 30+59 +/-	LT	51	TYPE 3A†
⑯	-L- STA 30+64 +/-	RT	50	TYPE 3
⑰	-L- STA 31+16 +/-	LT	54	TYPE 3A†
⑱	-L- STA 33+73 +/-	LT	50	TYPE 1
⑲	-L- STA 34+44 +/-	LT	50	TYPE 1
⑳	-L- STA 34+69 +/-	RT	50	TYPE 3
㉑	-L- STA 34+98 +/-	LT	50	TYPE 3A†
㉒	-L- STA 35+24 +/-	RT	49	TYPE 3
㉓	-L- STA 35+44 +/-	LT	50	TYPE 3A†

†See Curb Ramp Special Detail on Sheet PMP-3A



12-JUL-2017 13:45
 X:\Projects\US_301\Traffic\Pavement Marking Plans\U-5935_PMP_psh_05.dgn
 KMCory AT NORCWCORY

PAVEMENT MARKING DETAIL