


* TIE TO EXISTING

	CURB RAMP STATION	SIDE	OFFSET	CURB RAMP TYPE
51	-L- STA 62+89 +/-	LT	51'	TYPE 3A†
52	-L- STA 53+42 +/-	LT	51'	TYPE 3A†
53	-L- STA 53+60 +/-	LT	47'	TYPE 1
54	-L- STA 53+99 +/-	LT	47'	TYPE 1
55	-L- STA 56+71 +/-	RT	58'	TYPE 1
56	-L- STA 57+23 +/-	RT	58'	TYPE 1
57	-L- STA 59+76 +/-	RT	58'	TYPE 3
58	-L- STA 59+73 +/-	LT	49'	TYPE 1A
59	-L- STA 59+99 +/-	RT	79'	TYPE 3
60	-EY10- STA 17+37 +/-	LT	45'	TYPE 1
61	-EY10- STA 16+90 +/-	LT	45'	TYPE 1
62	-L- STA 60+76 +/-	RT	80'	TYPE 3
63	-L- STA 60+96 +/-	RT	52'	TYPE 3
64	-L- STA 60+97 +/-	LT	68'	TYPE 3
65	-EY10- STA 10+98 +/-	LT	39'	TYPE 1
66	-EY10- STA 10+54 +/-	LT	41'	TYPE 1

†See Curb Ramp Special Detail on Sheet PMP-3A

55

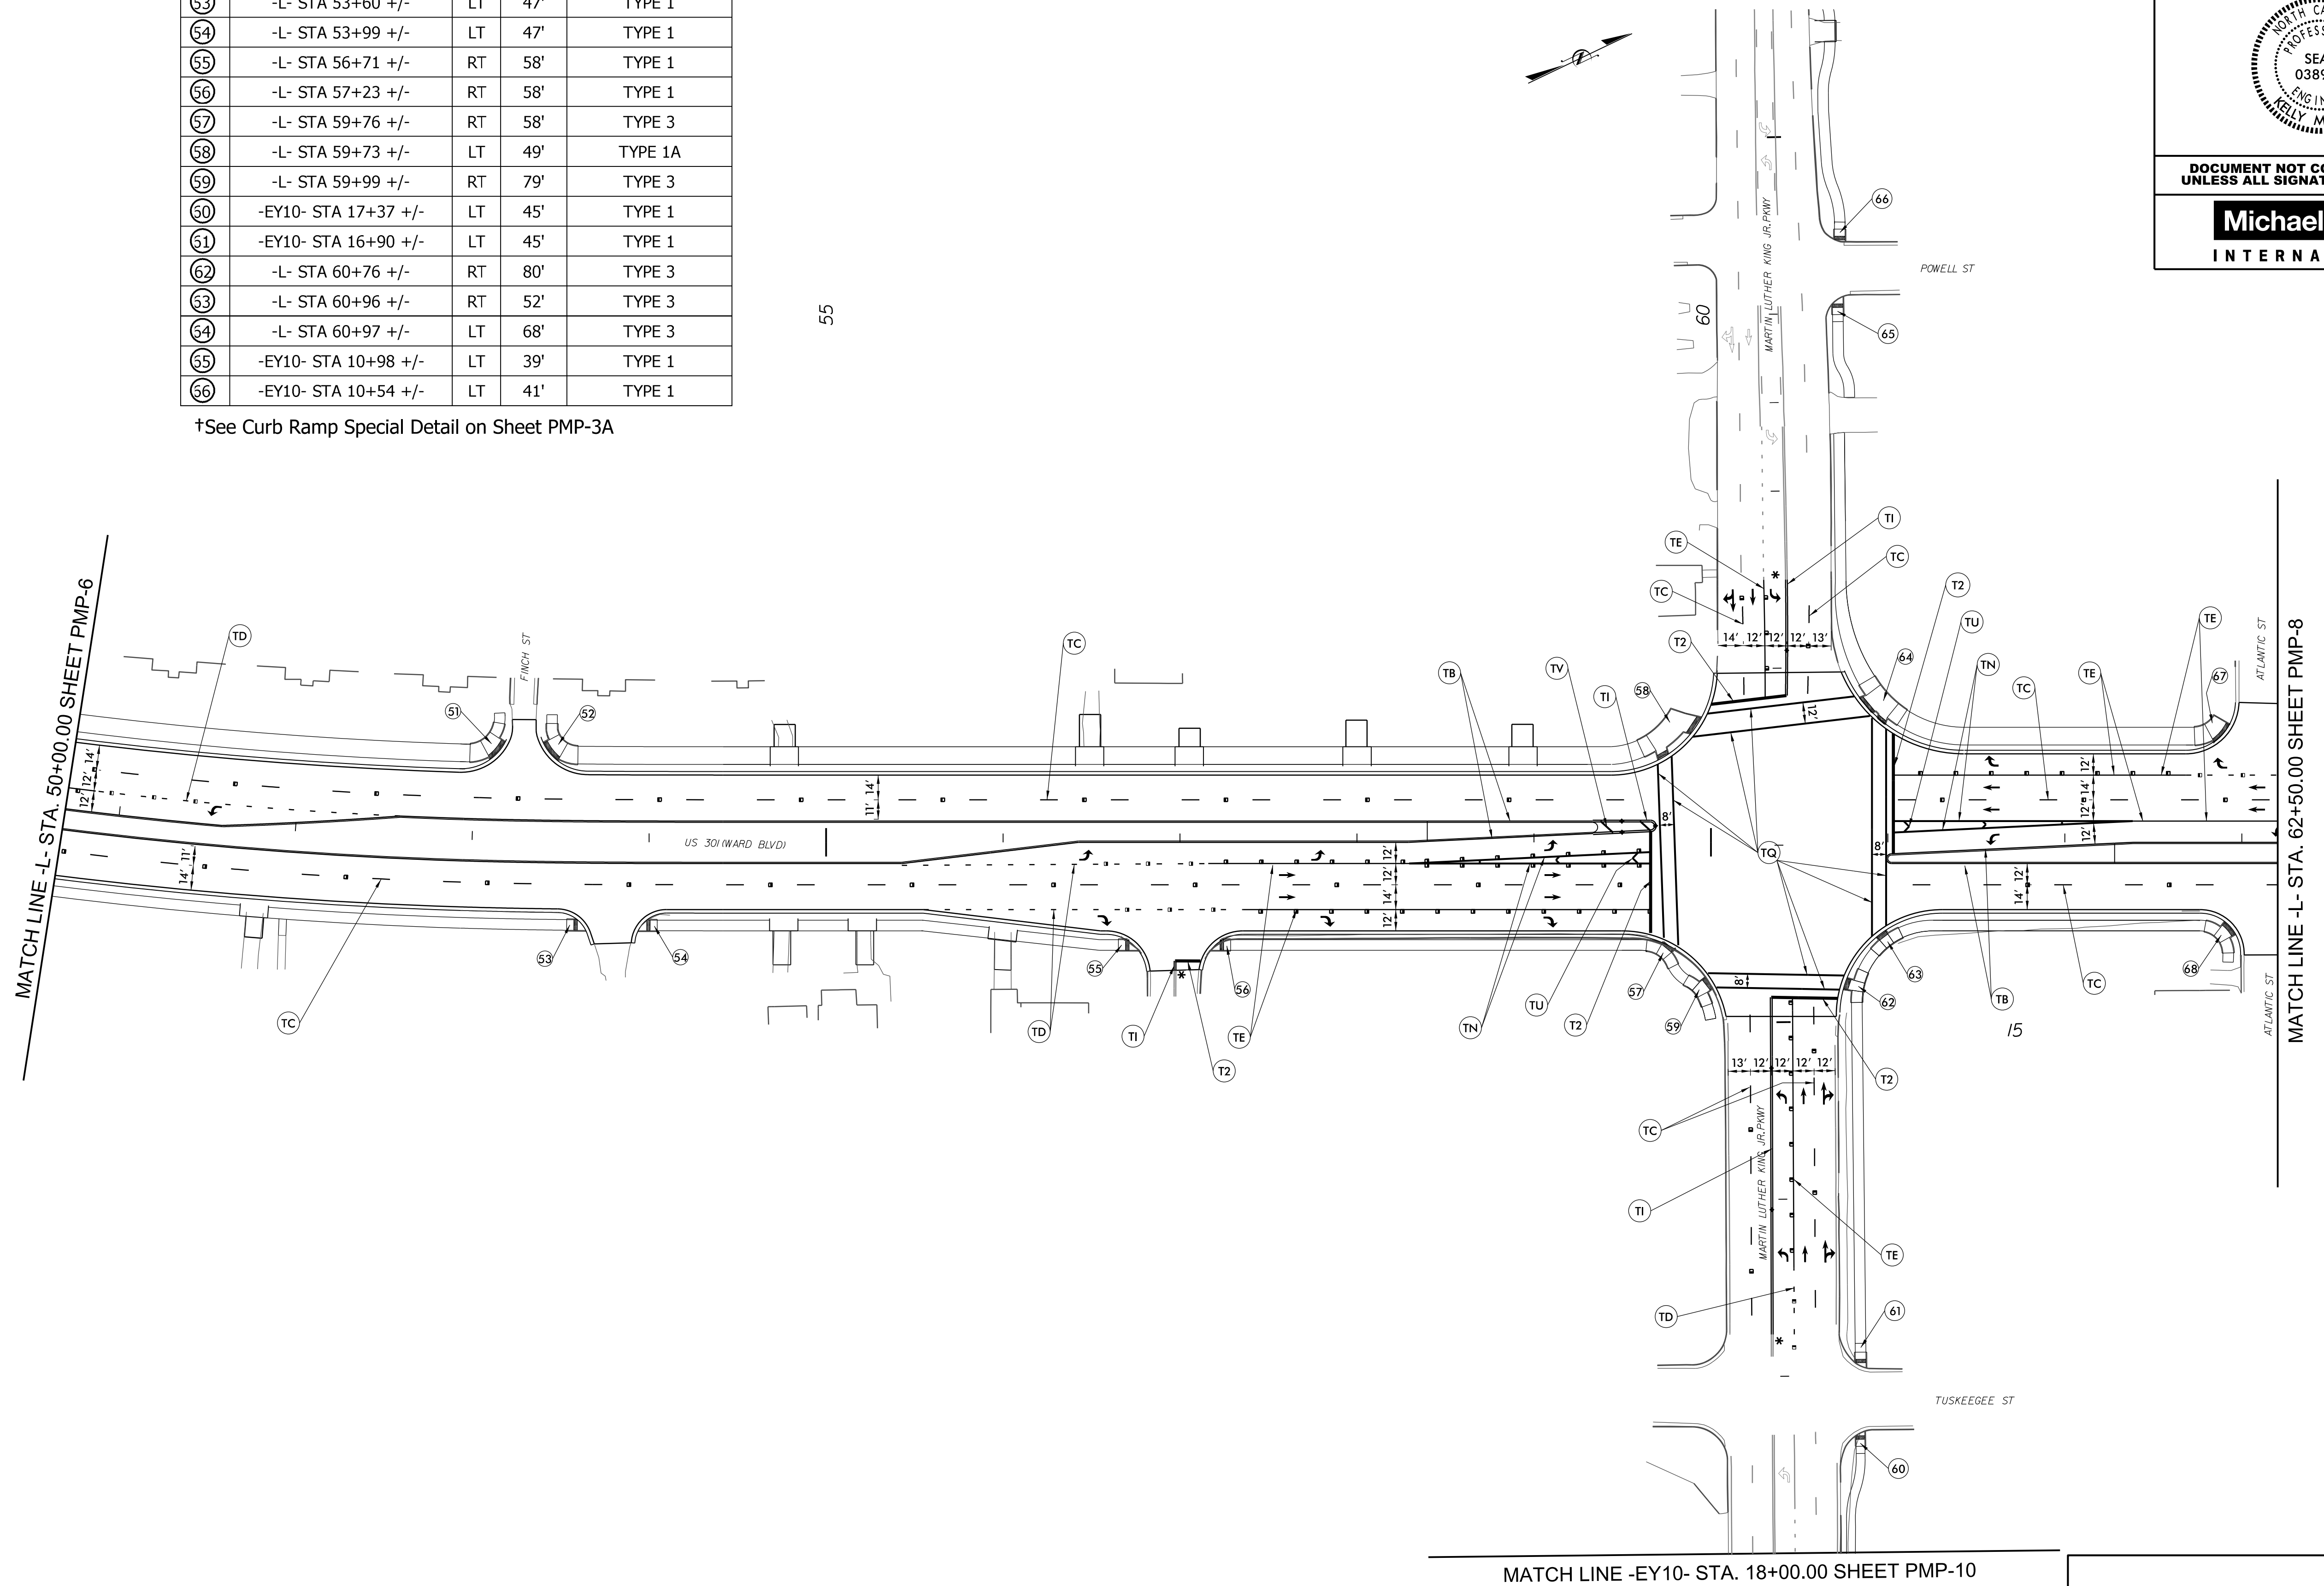

PROJECT REFERENCE NO. U-5935	SHEET NO. PMP-7
APPROVED: <i>Kelly M. Cory</i> <small>DocuSigned by: E2F270F8B1C142E...</small> DATE: 7/12/2017	
DOCUMENT NOT CONSIDERED FINAL UNLESS ALL SIGNATURES COMPLETED	

MATCH LINE -EY10- STA. 18+00.00 SHEET PMP-10

PAVEMENT MARKING DETAIL