




PROJECT REFERENCE NO.	SHEET NO.
U-5935	PMP-8
APPROVED: <i>Kelley M. Cory</i> EXP: 7/12/2017	
DATE: 7/12/2017	
	
DOCUMENT NOT CONSIDERED FINAL UNLESS ALL SIGNATURES COMPLETED	
	

	CURB RAMP STATION	SIDE	OFFSET	CURB RAMP TYPE
67	-L- STA 62+89 +/-	LT	61'	TYPE 1A
68	-L- STA 62+93 +/-	RT	48'	TYPE 3
69	-L- STA 63+34 +/-	RT	48'	TYPE 3
70	-L- STA 63+33 +/-	LT	61'	TYPE 1A
71	-L- STA 65+45 +/-	LT	50'	TYPE 3A+
72	-L- STA 65+51 +/-	RT	48'	TYPE 3
73	-L- STA 65+98 +/-	RT	48'	TYPE 3
74	-L- STA 65+99 +/-	LT	51'	TYPE 3A+
75	-L- STA 68+06 +/-	LT	50'	TYPE 3A+
76	-L- STA 68+00 +/-	RT	48'	TYPE 3
77	-L- STA 68+41 +/-	RT	48'	TYPE 3
78	-L- STA 68+49 +/-	LT	50'	TYPE 3A+
79	-L- STA 70+56 +/-	LT	50'	TYPE 3A+
80	-L- STA 70+53 +/-	RT	48'	TYPE 1A
81	-L- STA 70+95 +/-	RT	48'	TYPE 3
82	-L- STA 71+10 +/-	LT	51'	TYPE 3A+
83	-L- STA 73+24 +/-	LT	51'	TYPE 3A+
84	-L- STA 73+07 +/-	RT	49'	TYPE 3
85	-L- STA 73+65 +/-	RT	49'	TYPE 3
86	-L- STA 73+87 +/-	LT	51'	TYPE 3A+

†See Curb Ramp Special Detail on Sheet PMP-3A

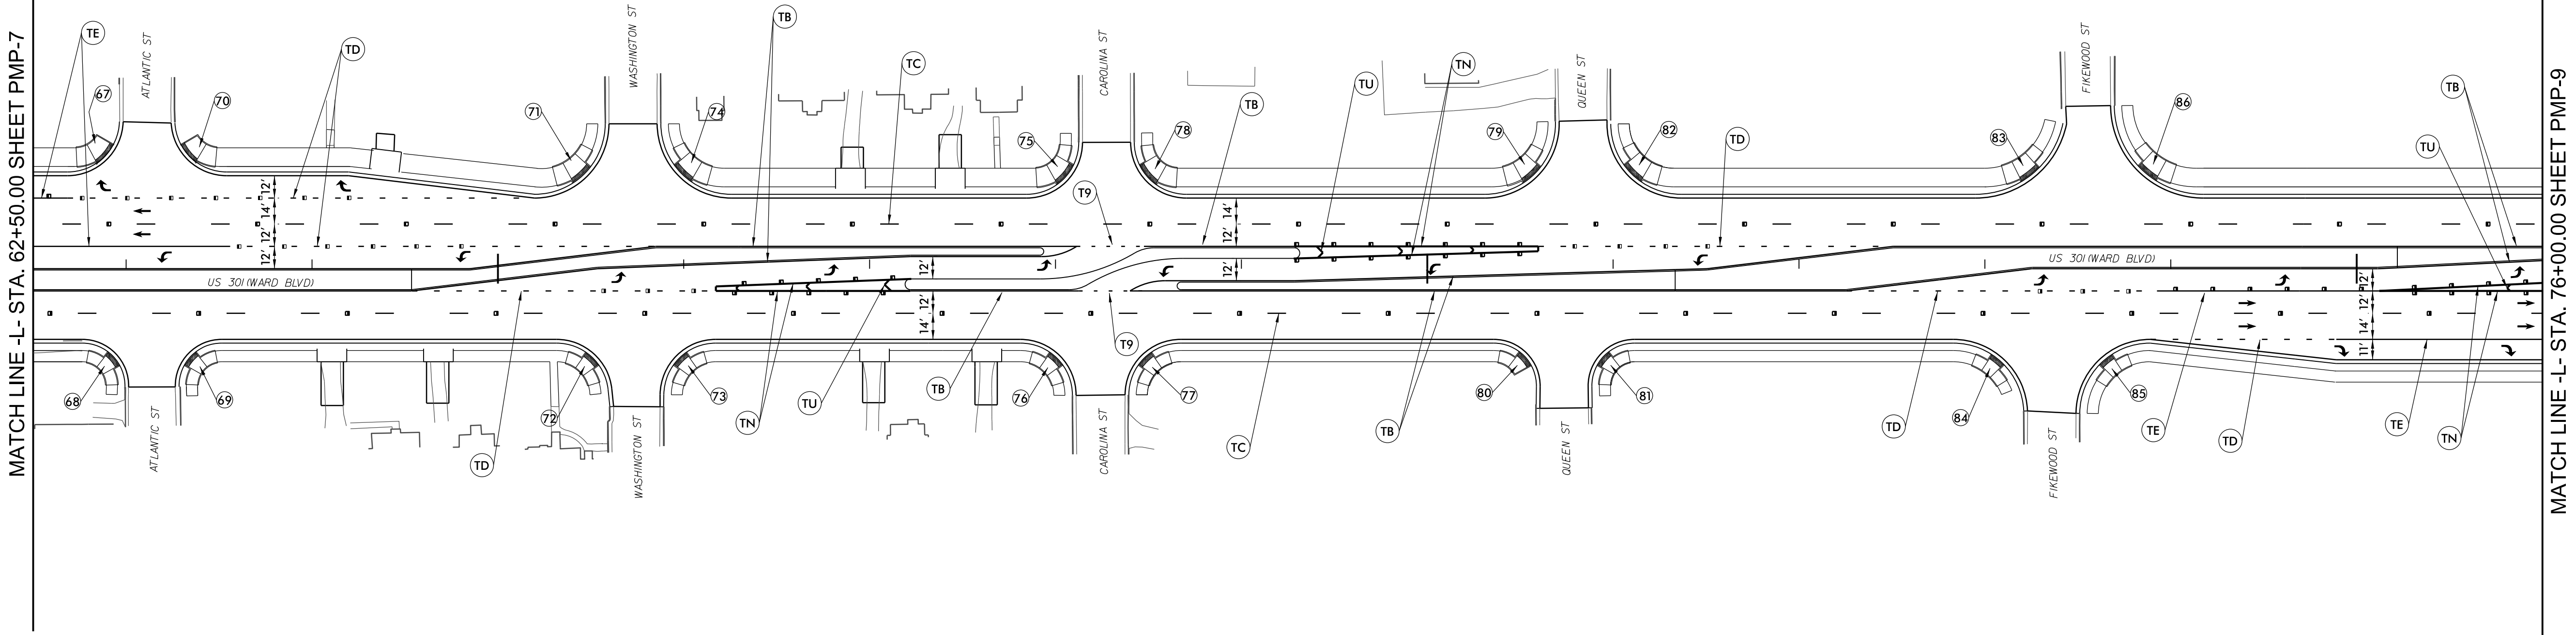

12-JUL-2017 13:46
X:\Projects\US_301\Traffic\Pavement Marking Plans\U-5935_PMP_psh_08.dgn
KMCOR\AT_NORC\MKCOR

PAVEMENT MARKING DETAIL