



PROJECT REFERENCE NO.	SHEET NO.
U-5935	PMP-12
APPROVED: <i>Kelly M Cory</i> <small>DocuSigned by: E2F270FFB1C142E</small>	
DATE: 7/12/2017	
	
DOCUMENT NOT CONSIDERED FINAL UNLESS ALL SIGNATURES COMPLETED	
	

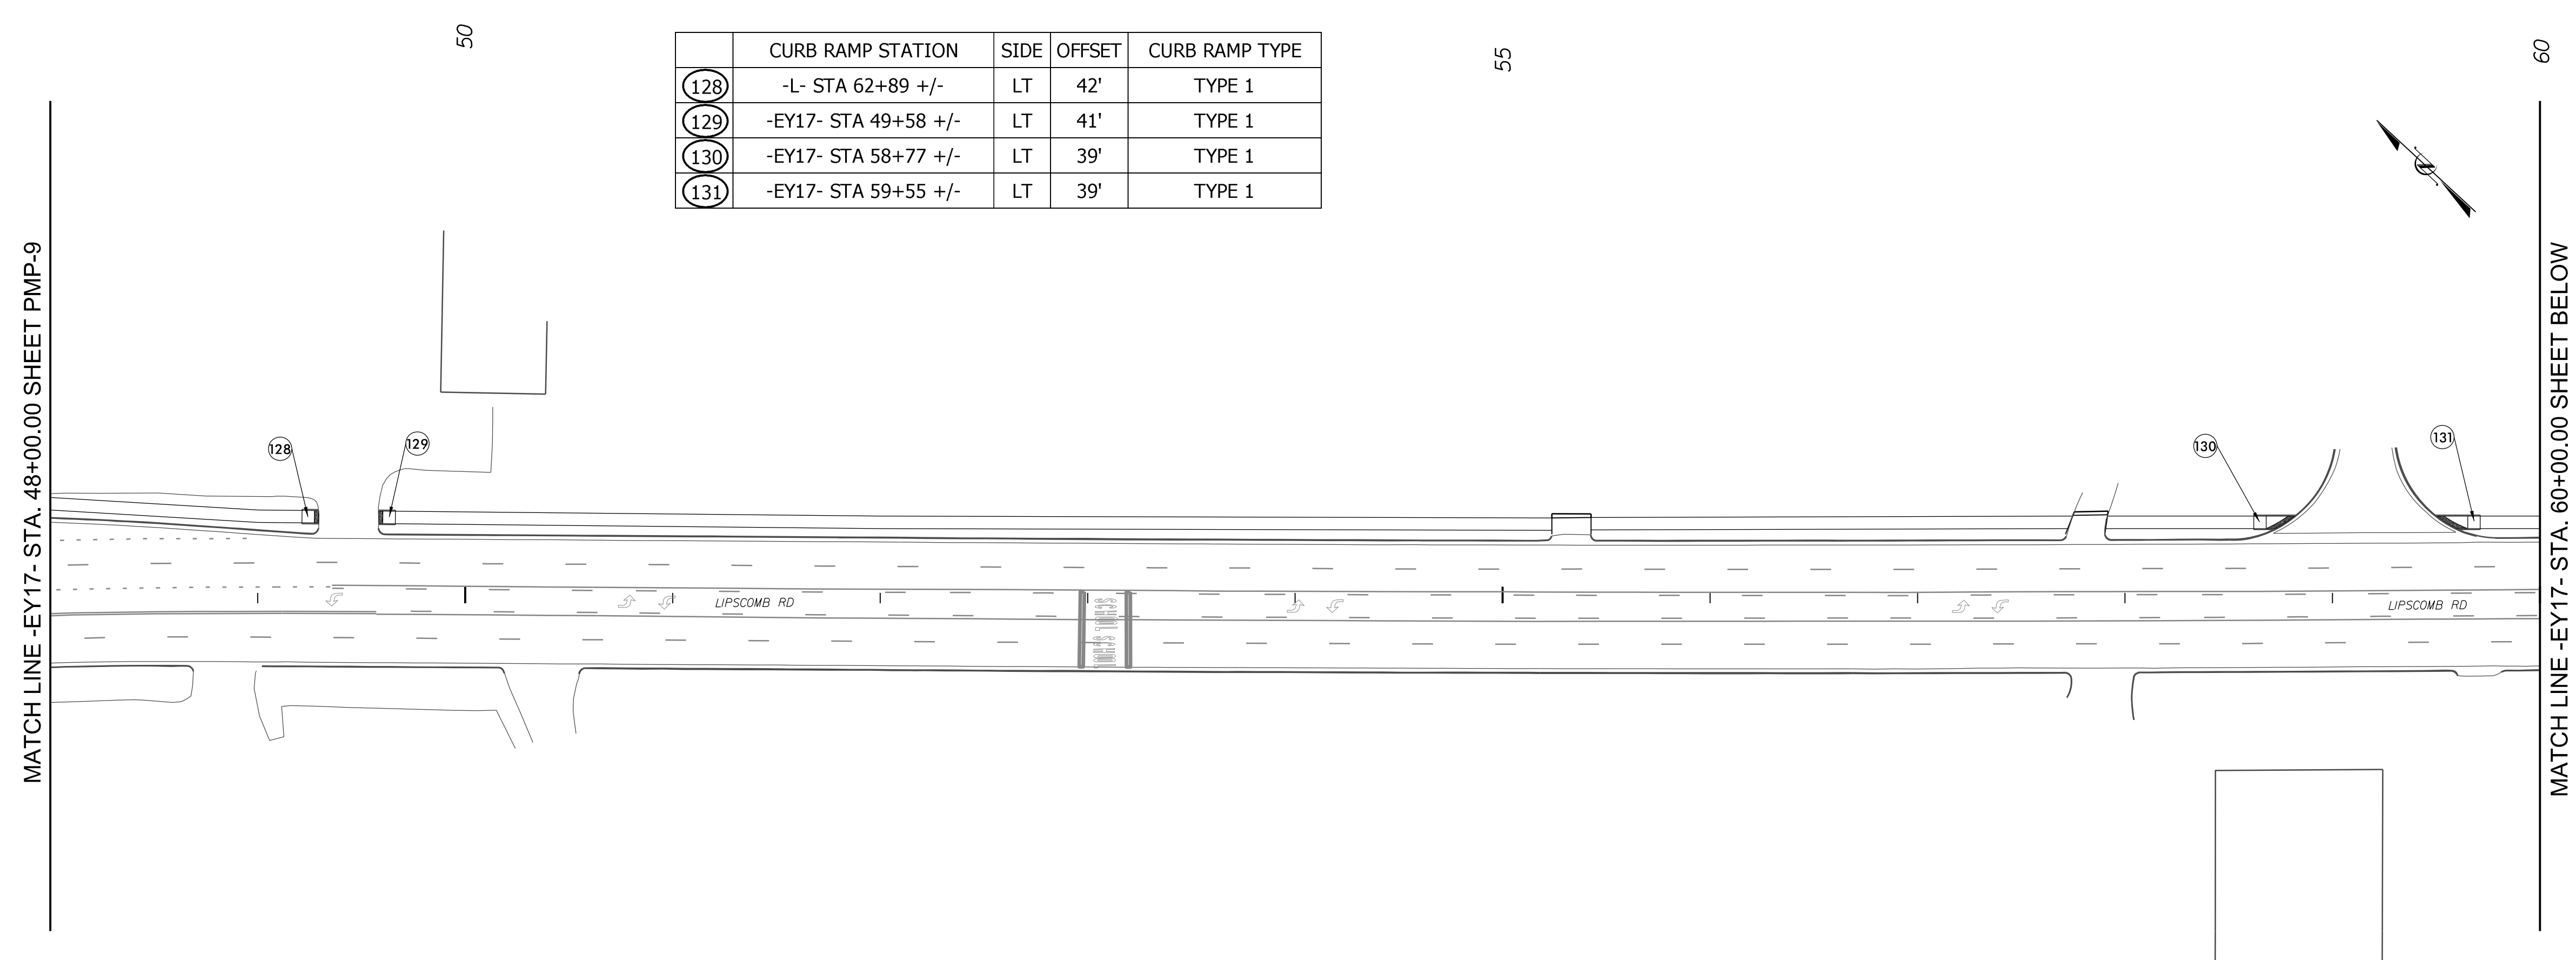

	CURB RAMP STATION	SIDE	OFFSET	CURB RAMP TYPE
(128)	-L- STA 62+89 +/-	LT	42'	TYPE 1
(129)	-EY17- STA 49+58 +/-	LT	41'	TYPE 1
(130)	-EY17- STA 58+77 +/-	LT	39'	TYPE 1
(131)	-EY17- STA 59+55 +/-	LT	39'	TYPE 1

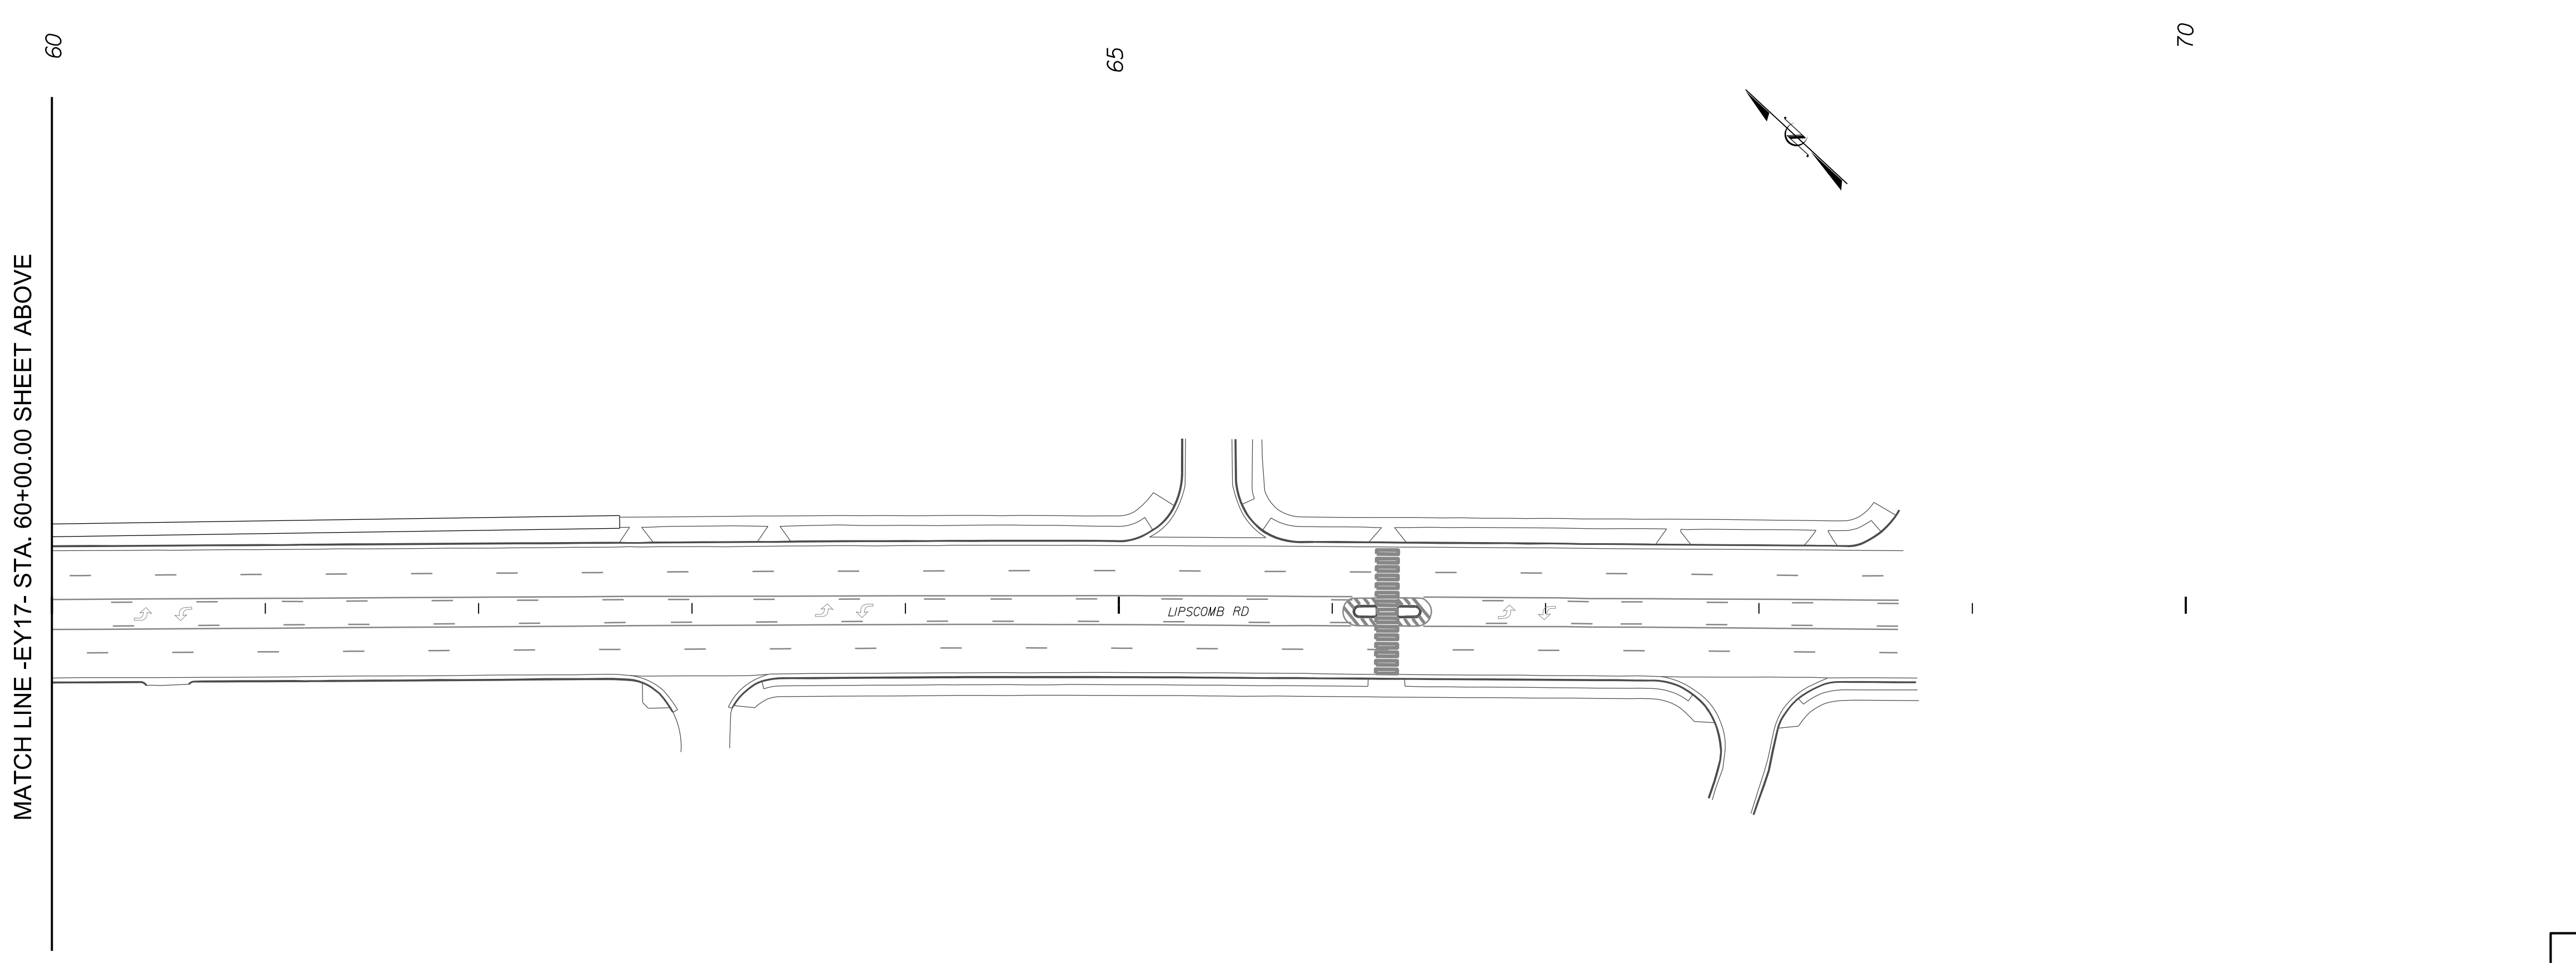

PAVEMENT MARKING DETAIL

12-JUL-2017 13:46
X:\Projects\1153\1153\Traffic\Pavement Marking Plans\U-5935_PMP_psh_12.dgn
KMCOR