
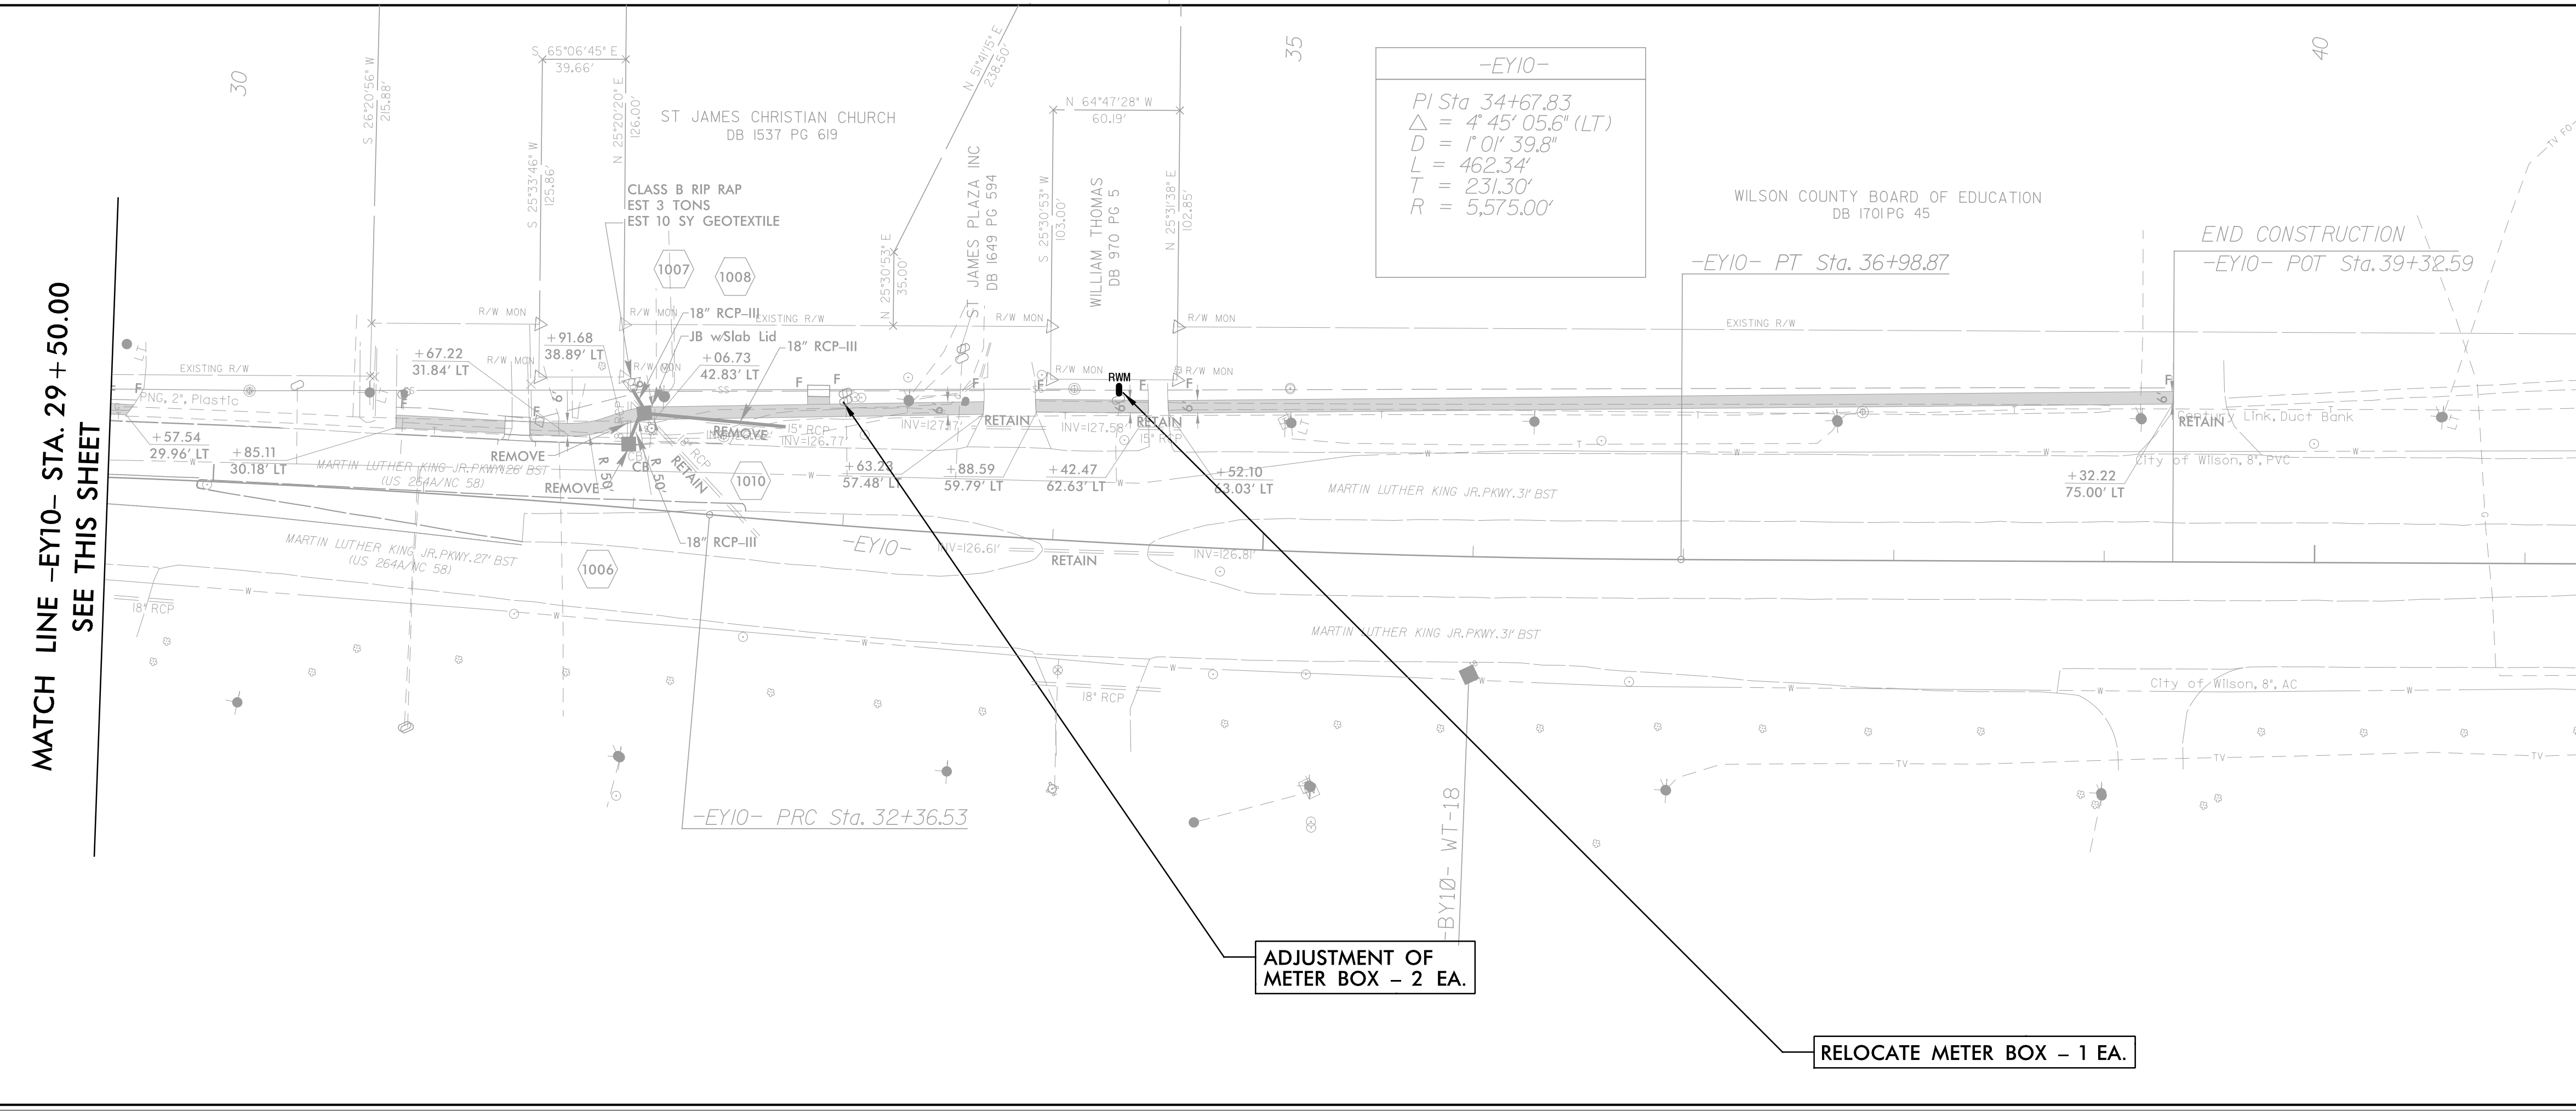


PROJECT REFERENCE NO.	SHEET NO.
U-5935	UC-10
DESIGNED BY:	
DRAWN BY:	
CHECKED BY:	
APPROVED BY:	
REVISED:	
NORTH CAROLINA DEPARTMENT OF TRANSPORTATION UTILITIES ENGINEERING SEC. PHONE: (919) 707-6690 FAX: (919) 250-4151 UTILITY CONSTRUCTION PLANS ONLY	
8/2/2017	

UTILITY CONSTRUCTION

Michael Baker Engineering, Inc.
 Michael Baker
 INTERNATIONAL

DOCUMENT NOT CONSIDERED FINAL
 UNTIL ALL SIGNATURES ARE COMPLETED

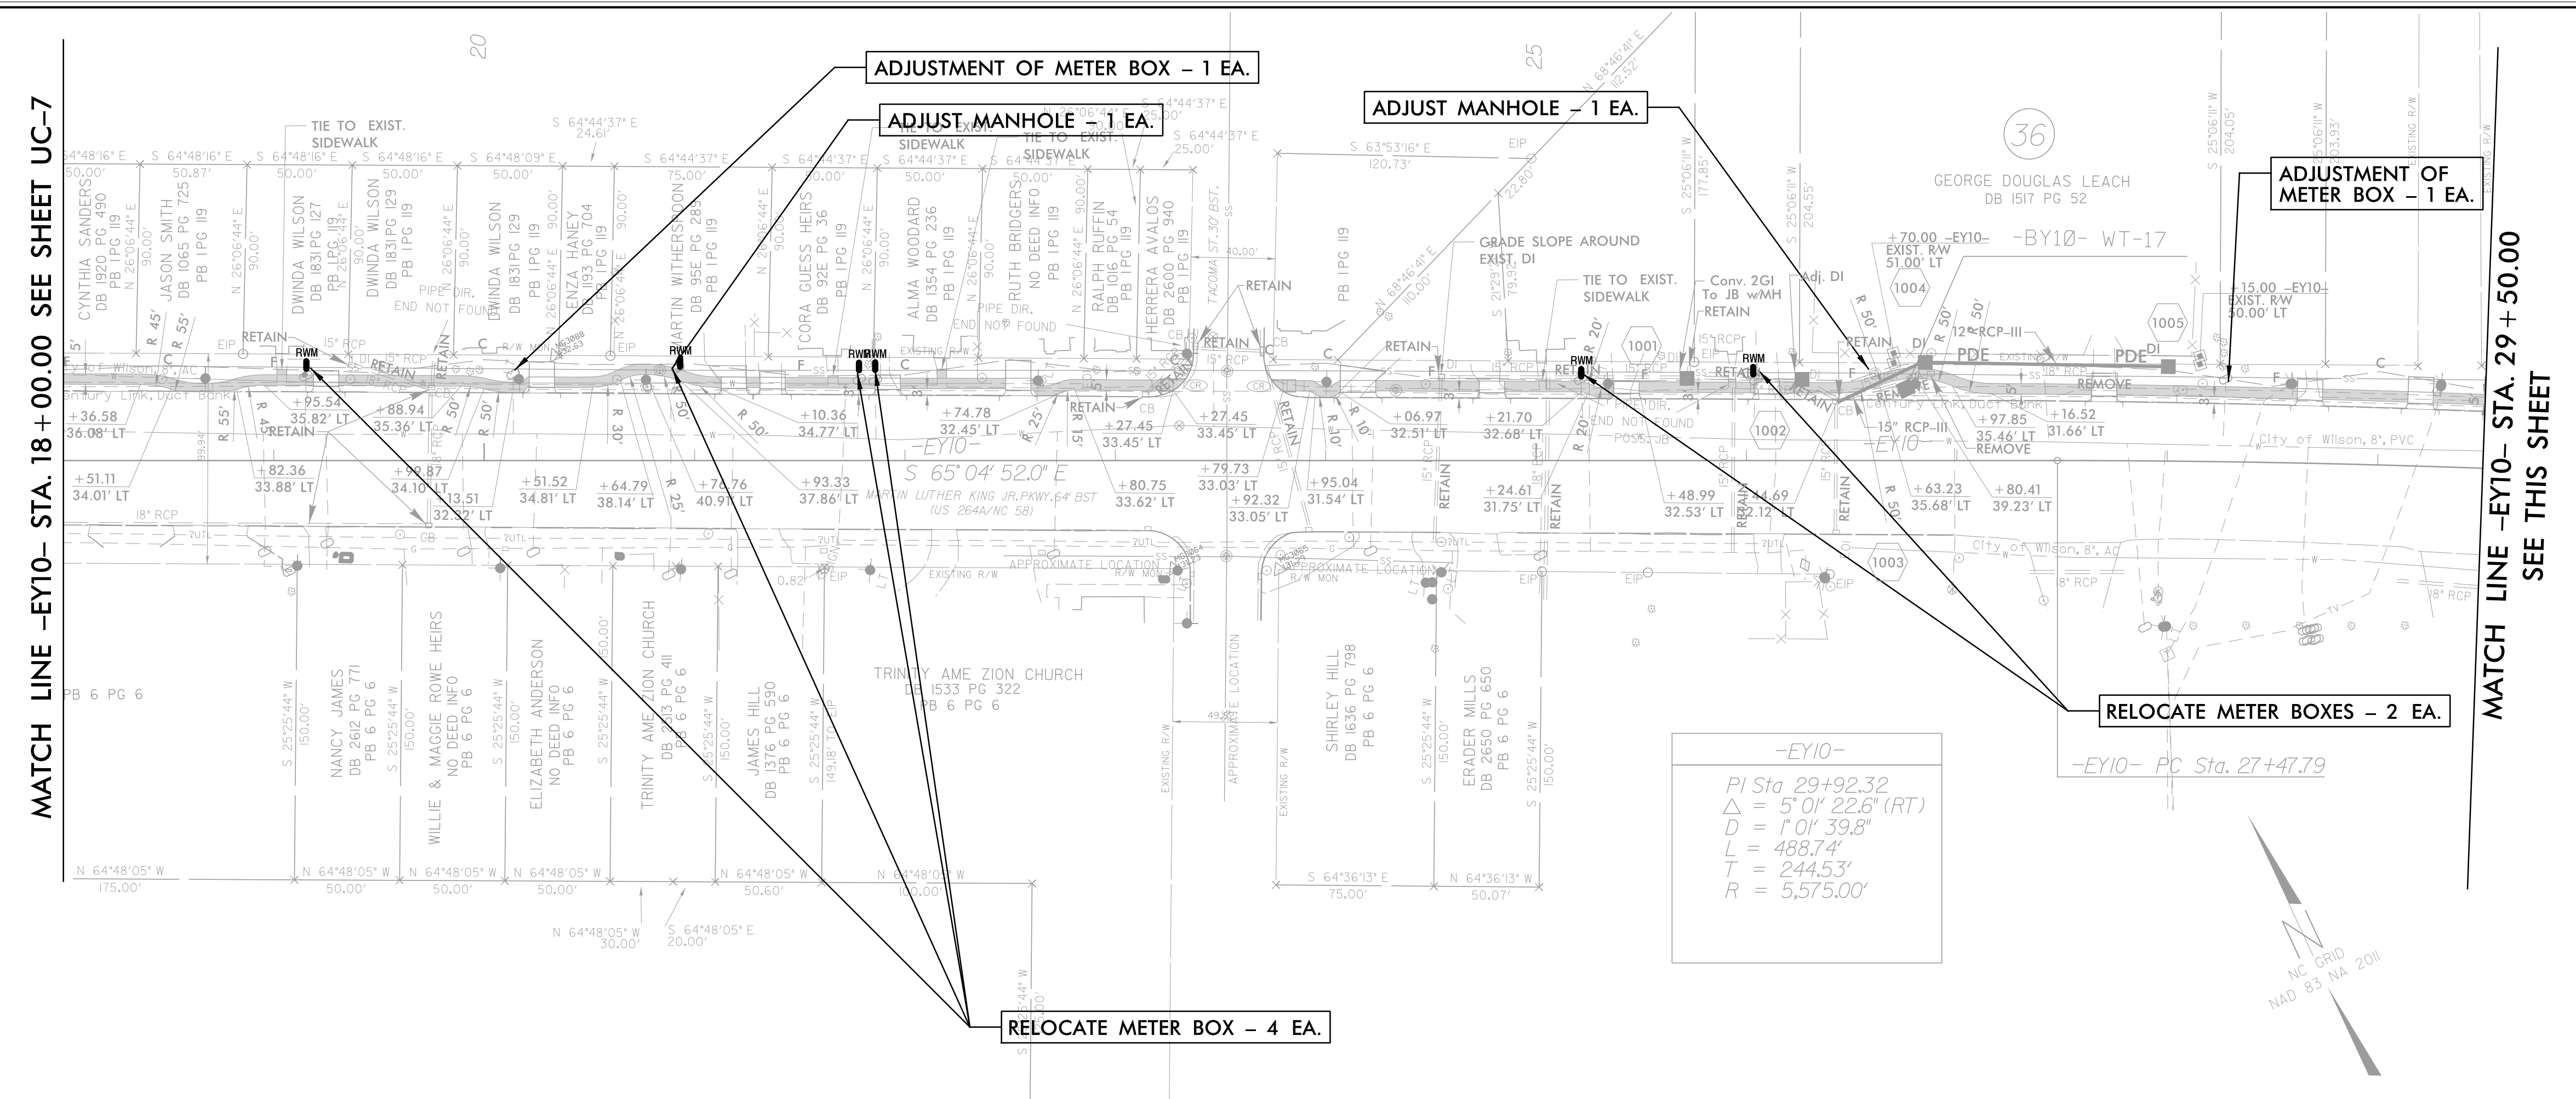

8/2/2017 12:28:54 PM U-5935-UC-SHT-10.dgn
 USER: todd.buckner