


DOCUMENT NOT CONSIDERED FINAL
UNTIL ALL SIGNATURES ARE COMPLETED

PROJECT REFERENCE NO.	U-5935	SHEET NO.	UC-13
DESIGNED BY:			
DRAWN BY:			
CHECKED BY:			
APPROVED BY:			
REVISER:		NORTH CAROLINA DEPARTMENT OF TRANSPORTATION UTILITIES ENGINEERING SECTION PHONE: (919) 707-6690 FAX: (919) 250-4151	
UTILITY CONSTRUCTION PLANS ONLY		Michael Baker Engineering, Inc. 8000 Regency Pkwy Suite 600 Cary, NC 27513 License No. 034367	


UTILITY CONSTRUCTION

Michael Baker Engineering, Inc.
INTERNATIONAL

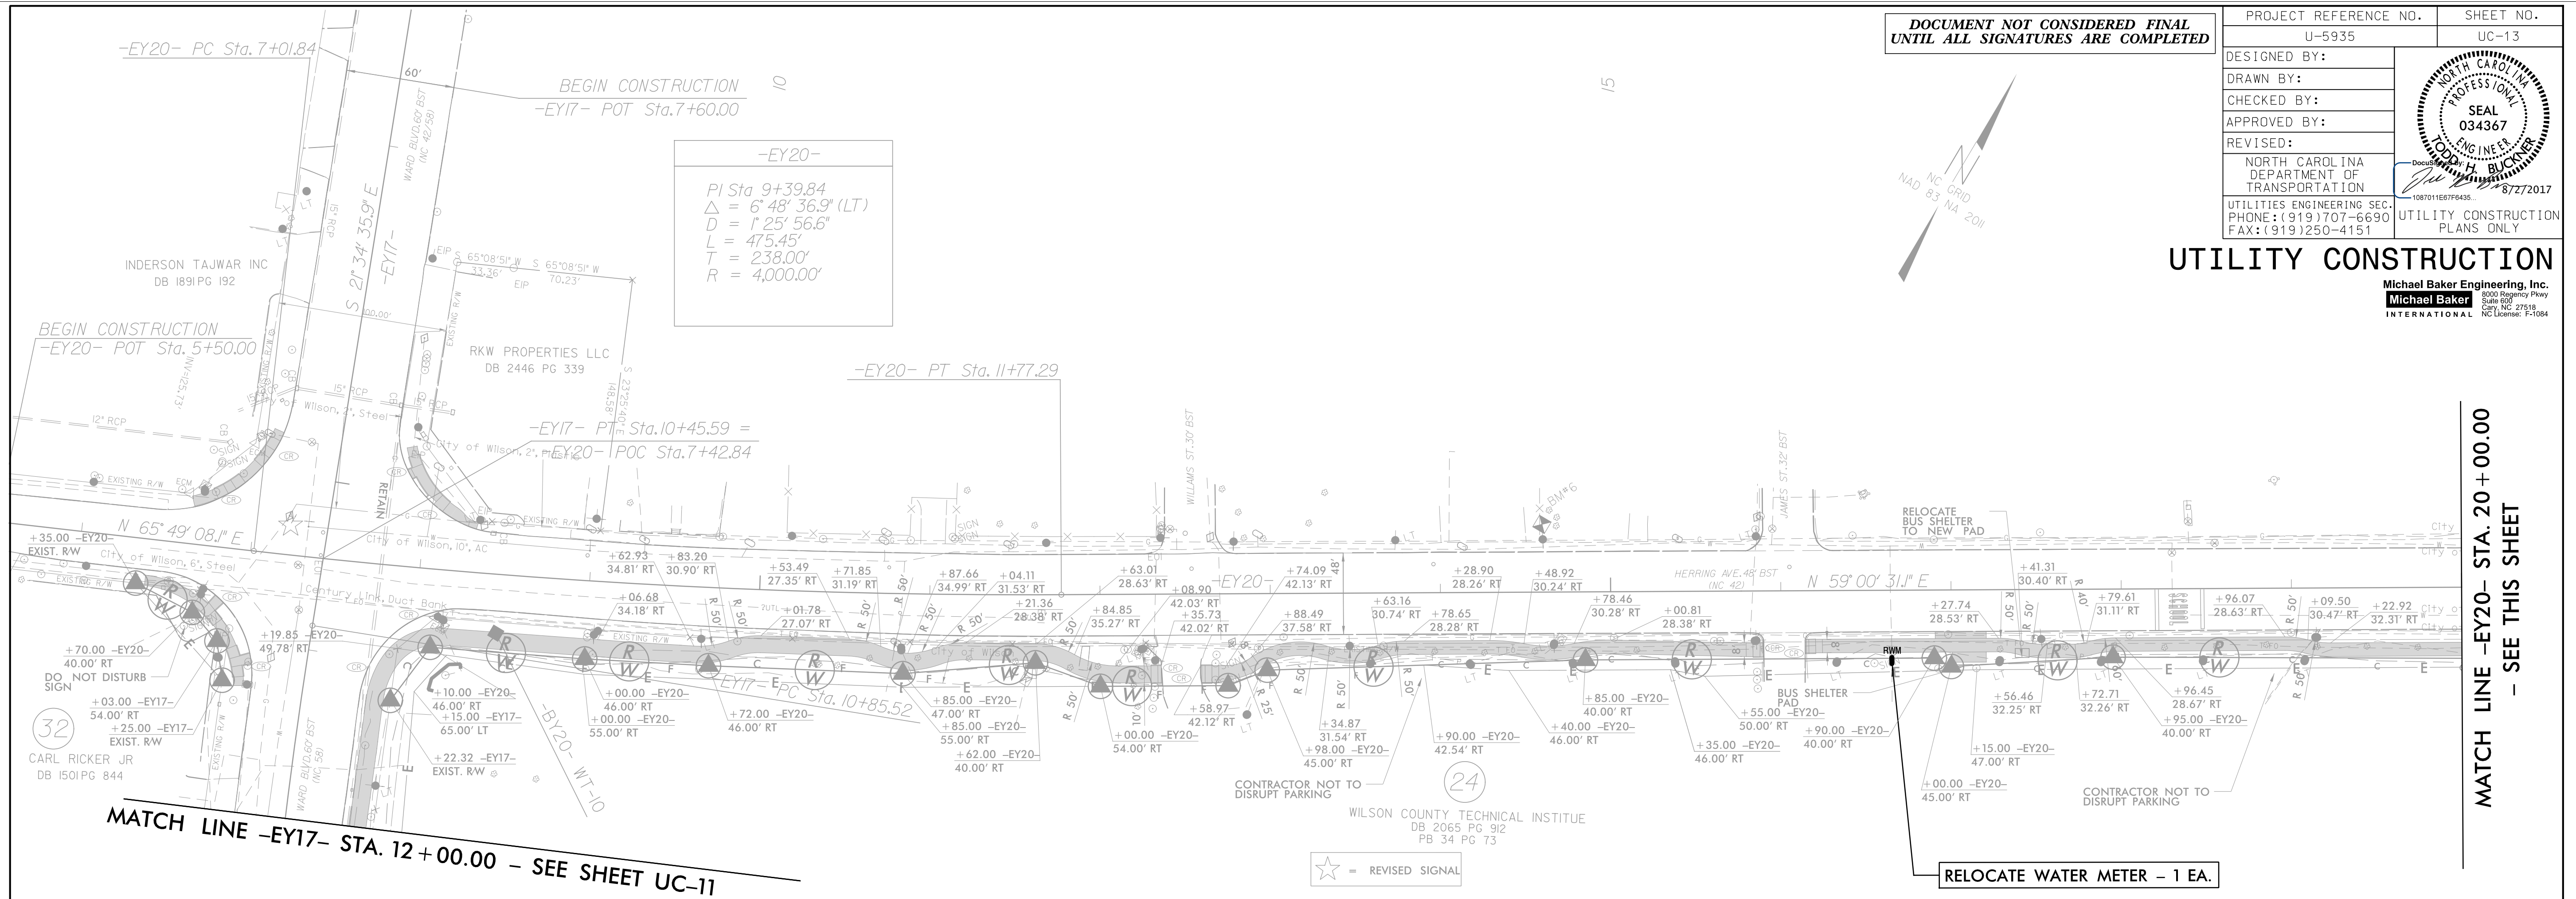

MATCH LINE -EY17- STA. 12+00.00 - SEE SHEET UC-11

MATCH LINE -EY20- STA. 20+00.00 - SEE THIS SHEET

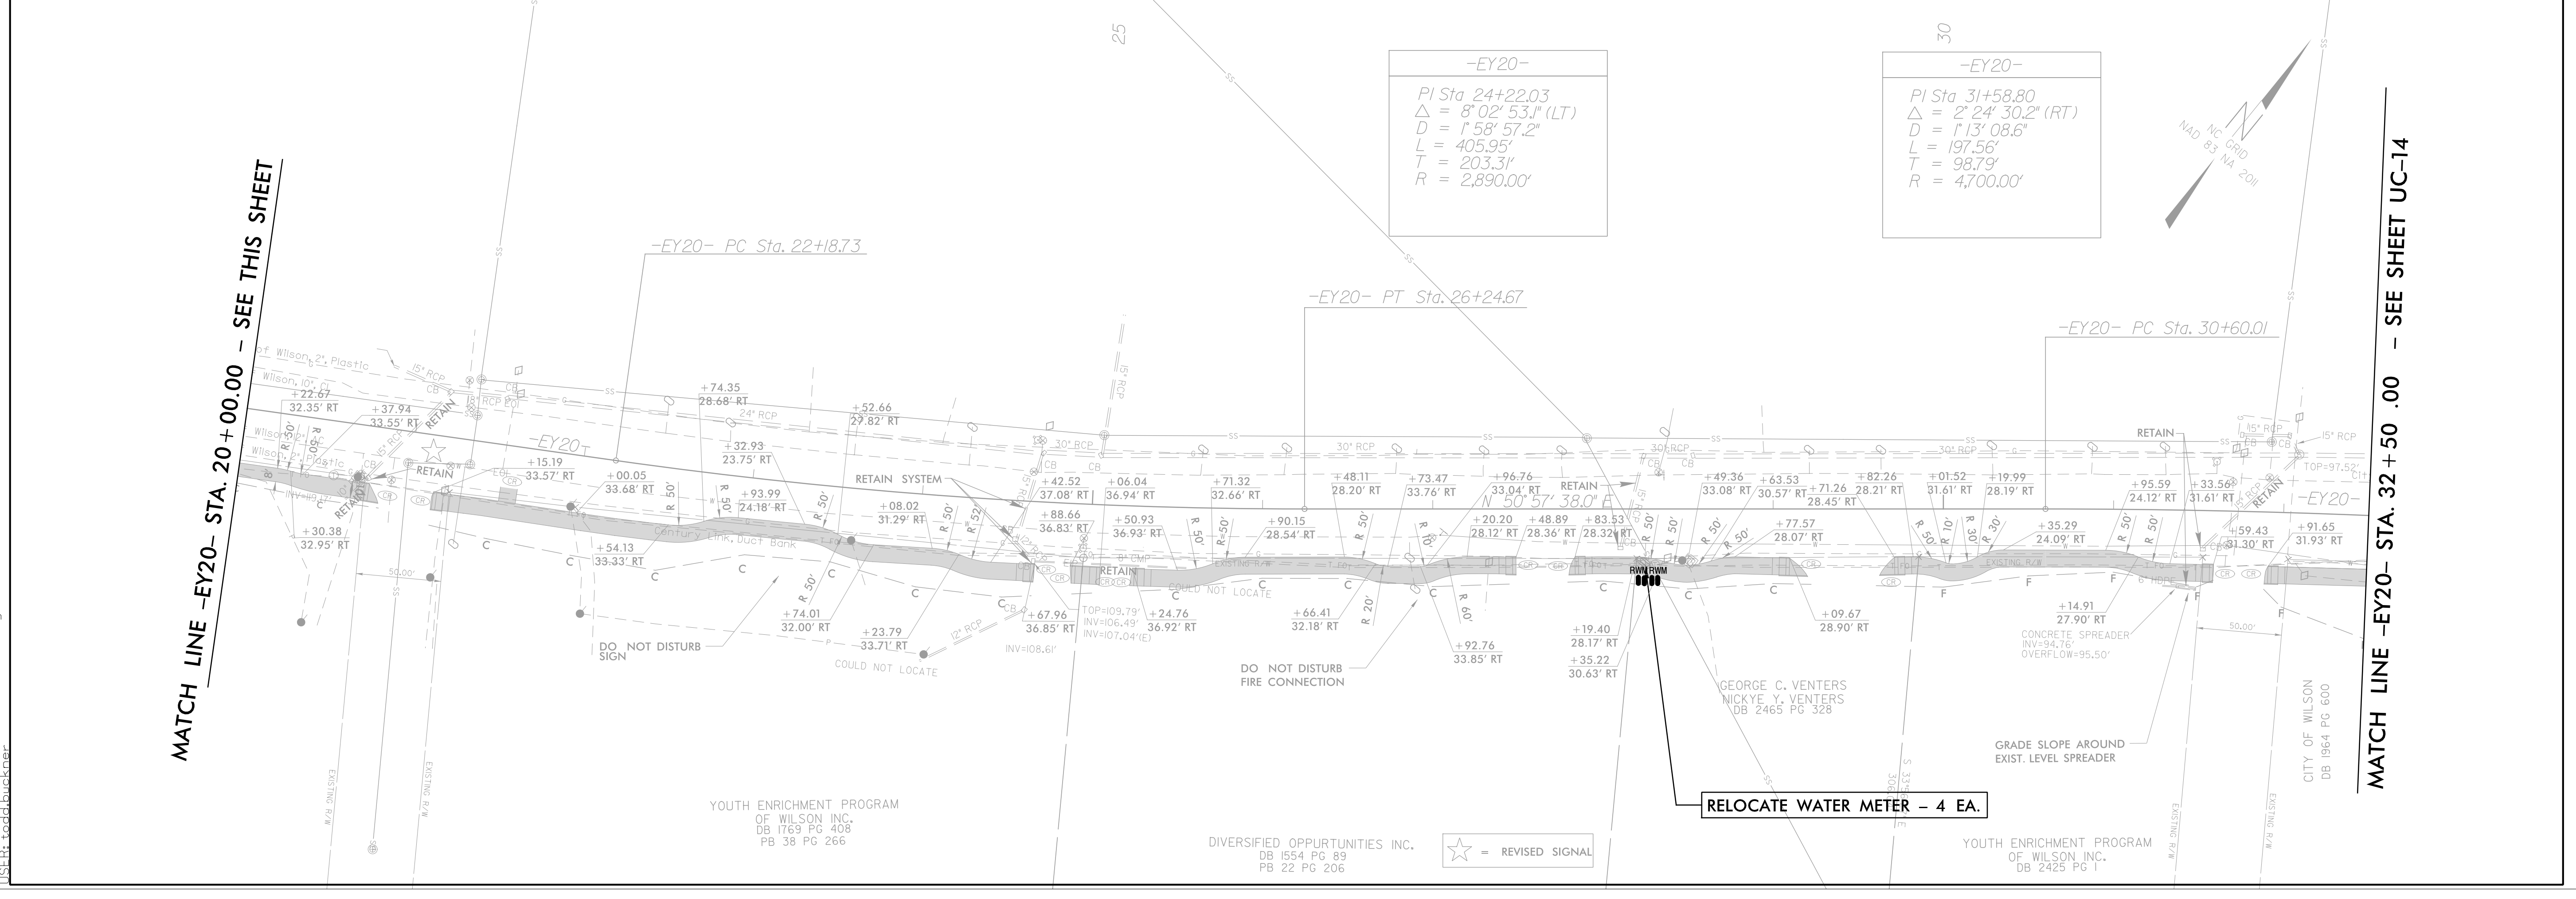

MATCH LINE -EY20- STA. 20+00.00 - SEE THIS SHEET

MATCH LINE -EY20- STA. 32+50.00 - SEE SHEET UC-14

8/2/2017 12:29:27 PM U-5935-UC-SHT-13.dgn
USER: todd.buckner