

5/28/17


DOCUMENT NOT CONSIDERED FINAL
UNLESS ALL SIGNATURES COMPLETED

Michael Baker Engineering, Inc.
Michael Baker INTERNATIONAL

PROJECT REFERENCE NO.
U-5935

SHEET NO.
UC-16


DESIGNED BY:
DRAWN BY:
CHECKED BY:
APPROVED BY:
REVISED:
NORTH CAROLINA
DEPARTMENT OF
TRANSPORTATION
UTILITIES ENGINEERING SEC.
PHONE: (919) 707-6690
FAX: (919) 250-4151

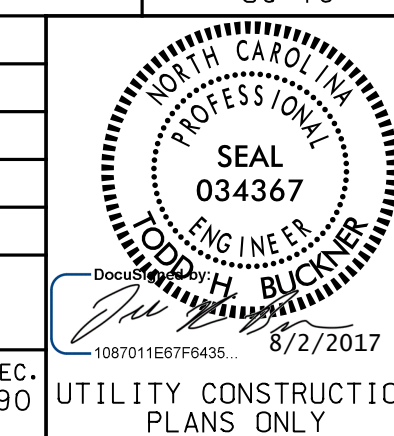

UTILITY CONSTRUCTION
PLANS ONLY

12" WATER LINE

UTILITY CONSTRUCTION

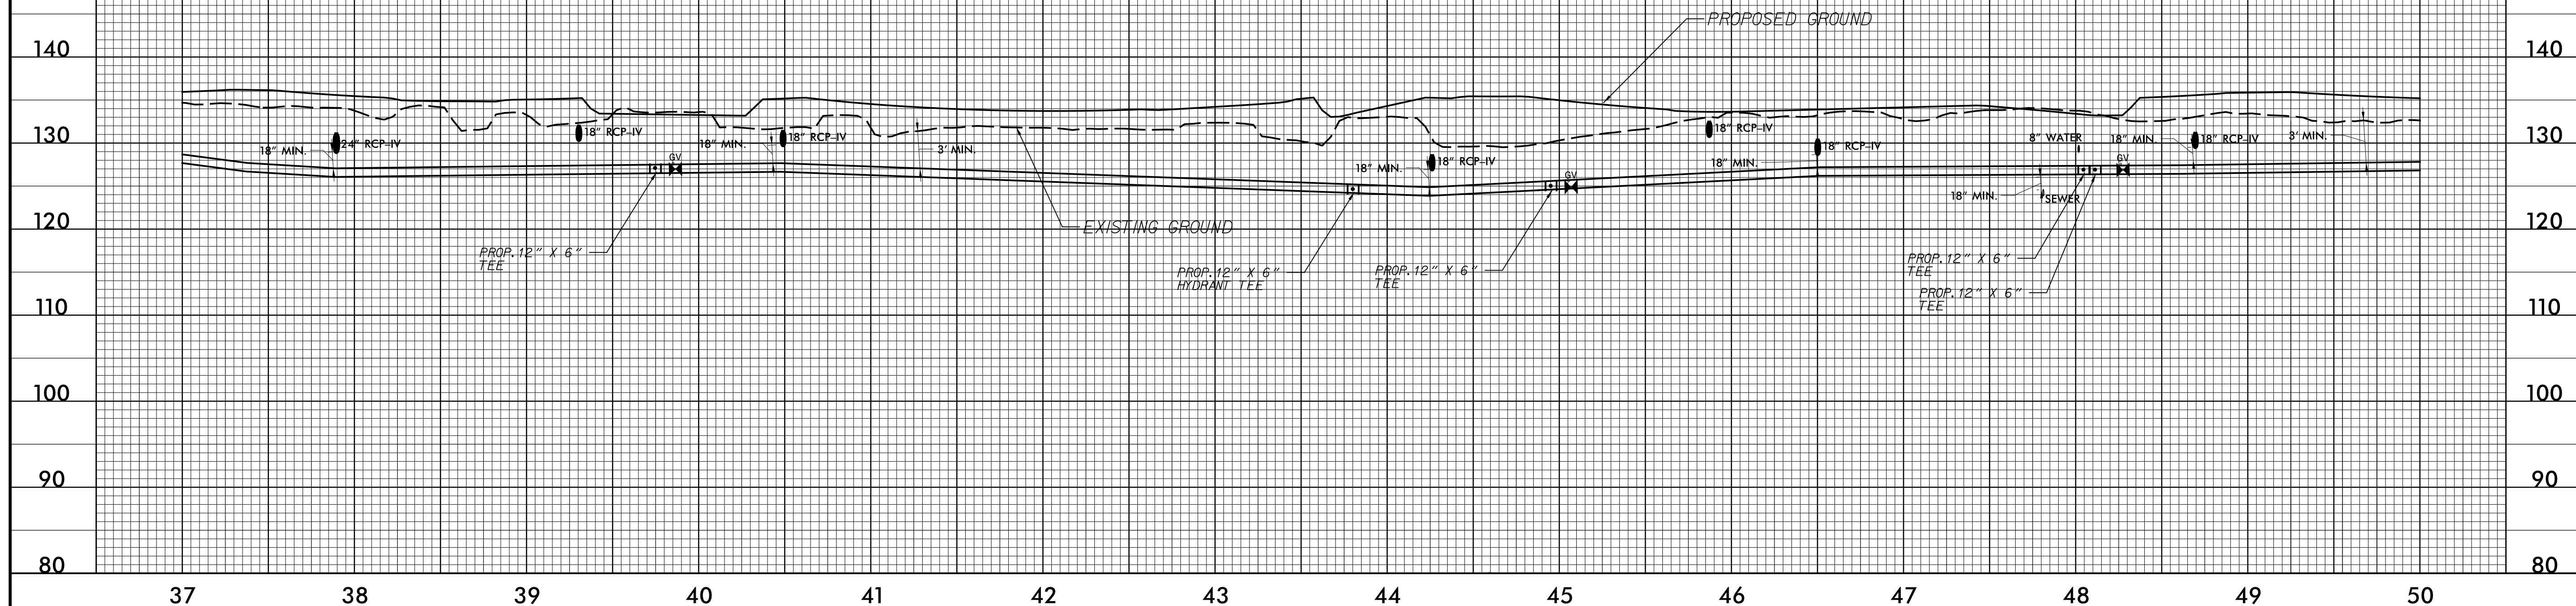

12" WATER LINE



UC-AUG-2017 13:28 035_UC_PFL_SHTS.dgn