

5/28/19

DOCUMENT NOT CONSIDERED FINAL
UNLESS ALL SIGNATURES COMPLETED

Michael Baker Engineering, Inc.
Michael Baker INTERNATIONAL

PROJECT REFERENCE NO.
U-5935


SHEET NO.
UC-17

DESIGNED BY:
DRAWN BY:
CHECKED BY:
APPROVED BY:
REVISED:

NORTH CAROLINA
DEPARTMENT OF
TRANSPORTATION


UTILITIES ENGINEERING SEC.
PHONE: (919) 707-6690
FAX: (919) 250-4151

UTILITY CONSTRUCTION
PLANS ONLY

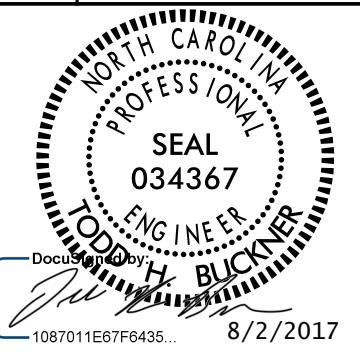


12" WATER LINE

UTILITY CONSTRUCTION

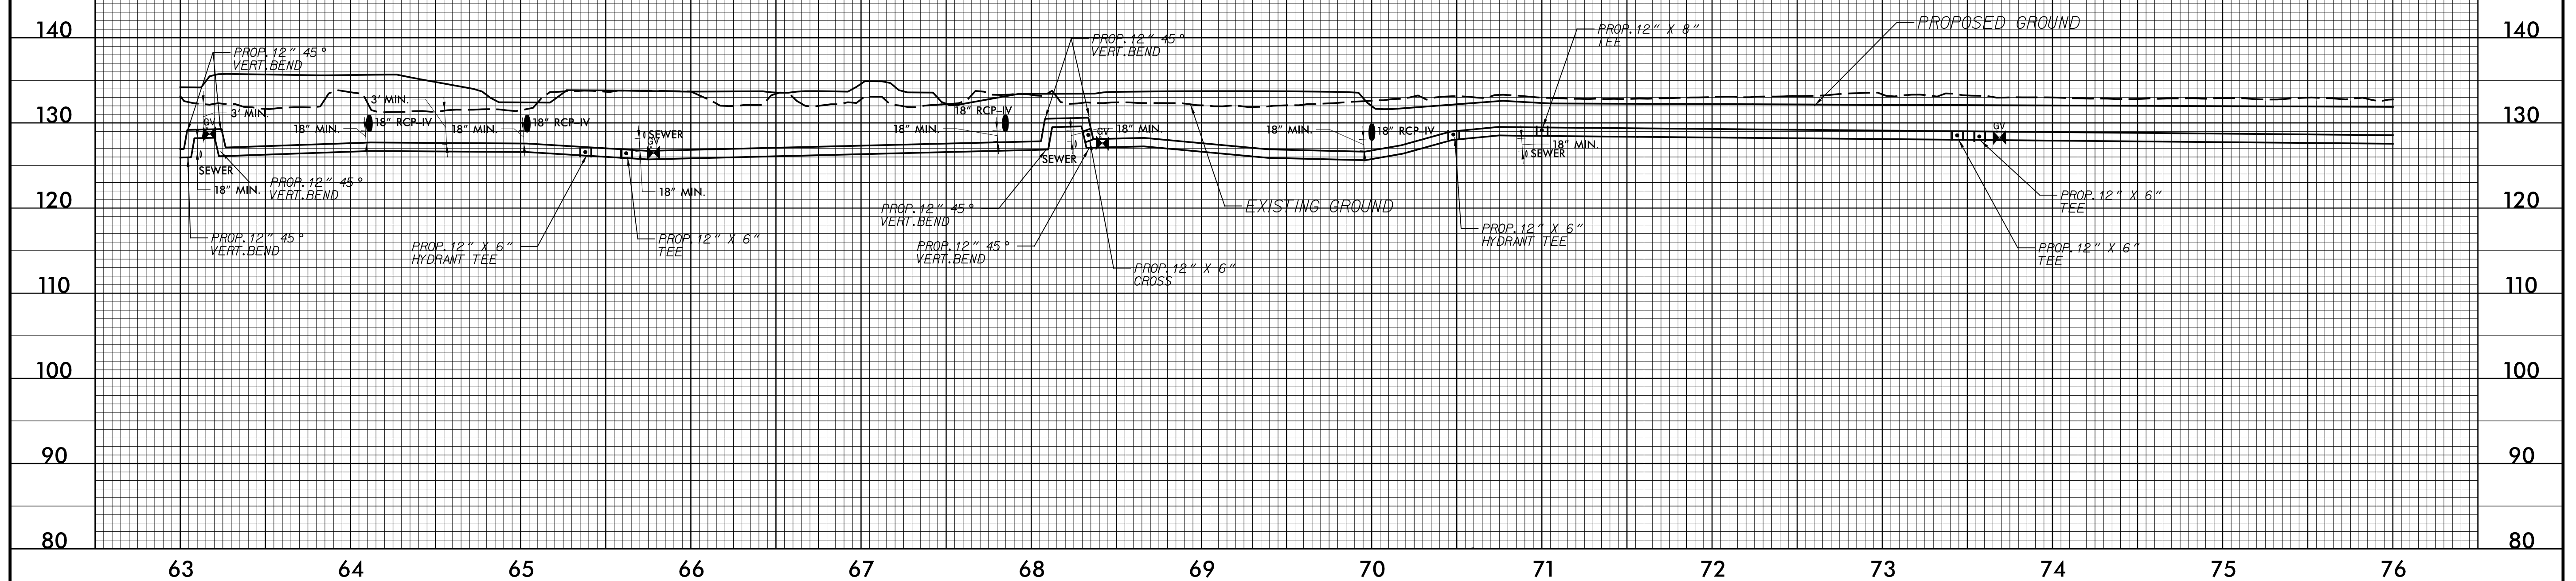

12" WATER LINE

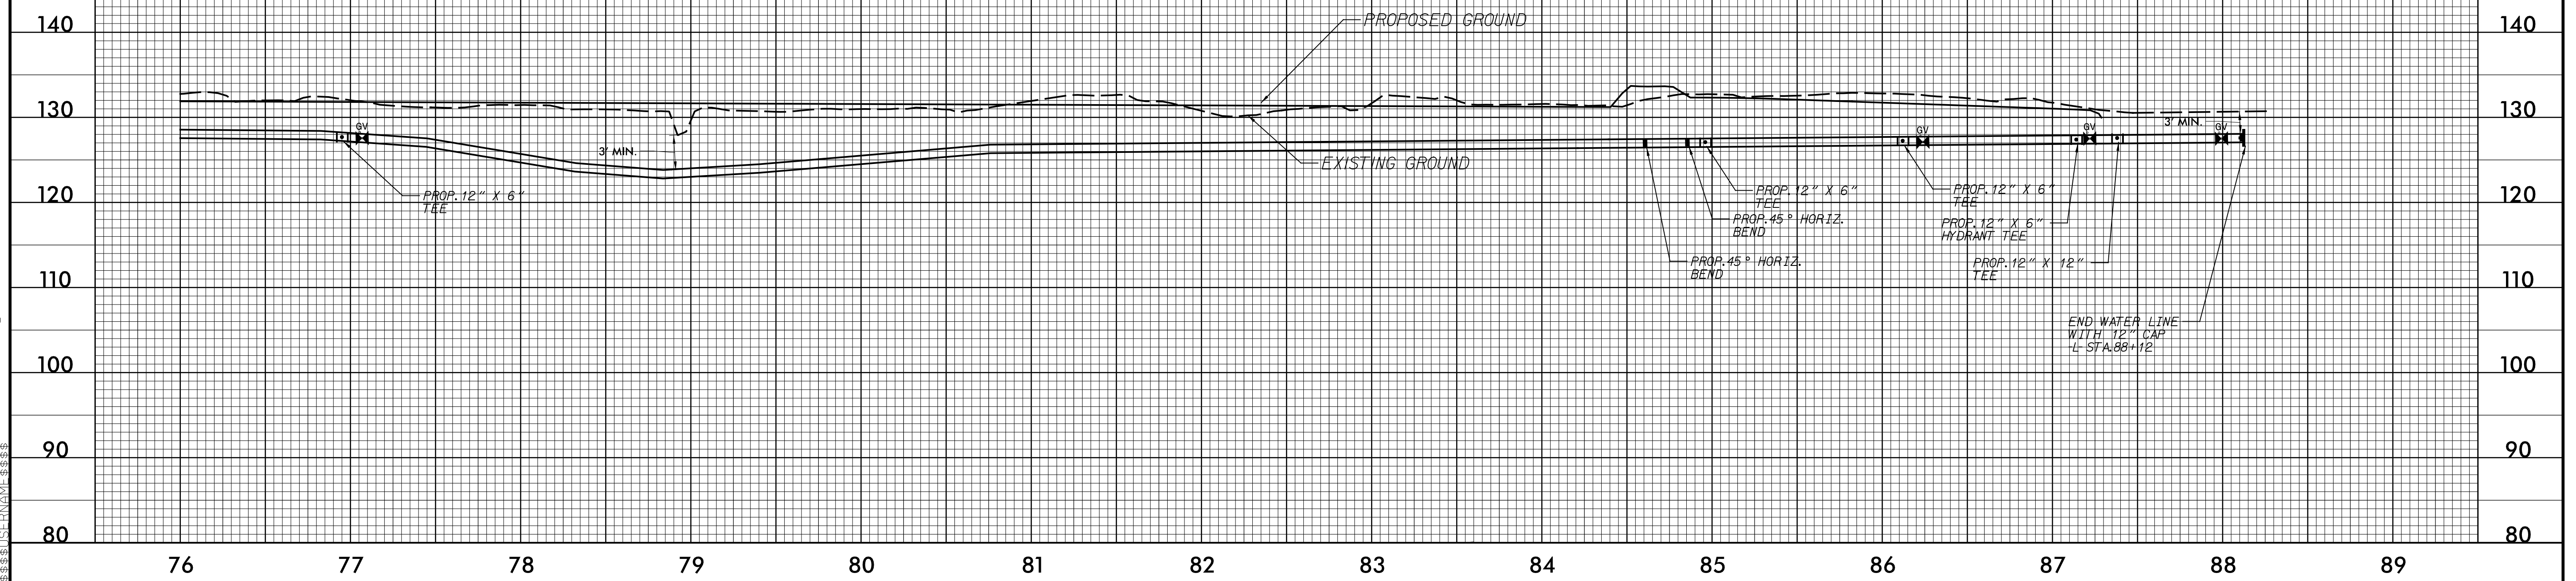

UC-AUG-2017 13:28 035_UC_PFL_SHTS.dgn