

UTILITIES BY OTHERS


NOTE:  
ALL UTILITY WORK SHOWN ON THIS SHEET WILL BE DONE BY OTHERS. NO PAYMENT WILL BE MADE TO THE CONTRACTOR FOR UTILITY WORK SHOWN ON THIS SHEET.



UTILITIES SHOWN TO REMAIN SHOULD BE PROTECTED AND SIDEWALKS TO BE FIELD ADJUSTED AS NECESSARY, COORDINATE WITH ENGINEER

MATCH LINE -L- STA. 22 + 00.00 SEE SHEET UO-2

MATCH LINE -L- STA. 36 + 00.00 SEE SHEET UO-4

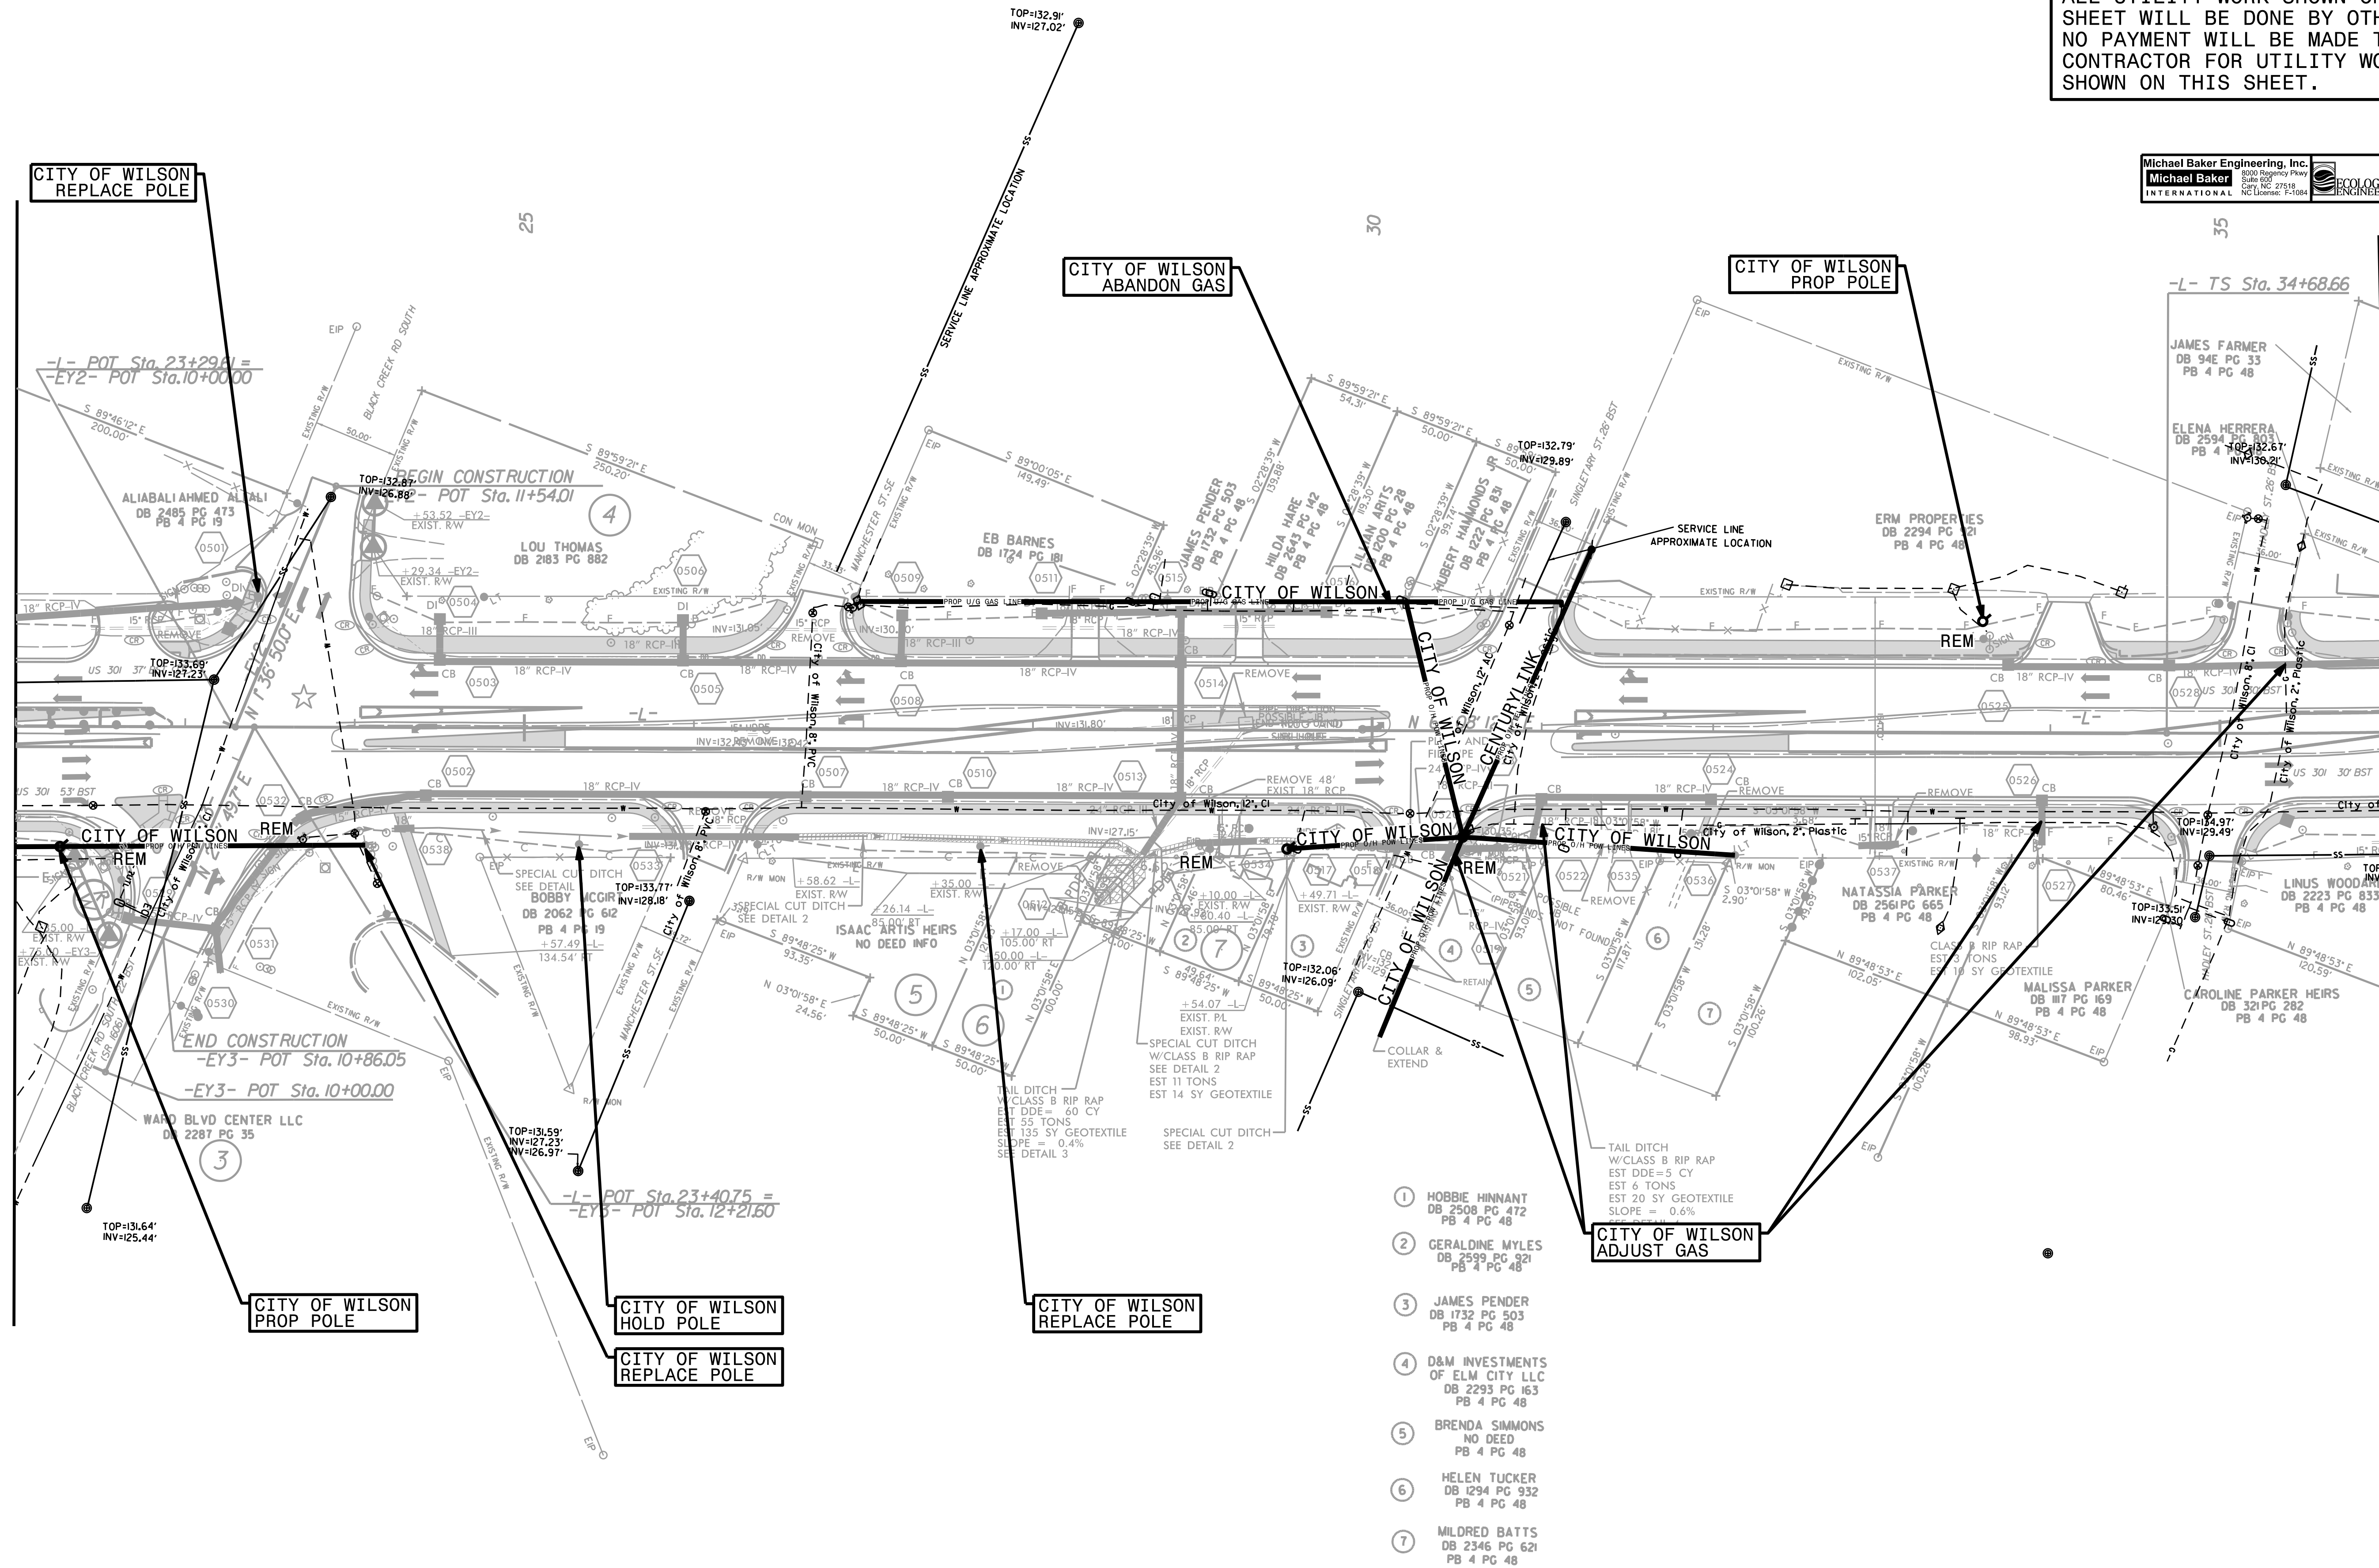

- 1 HOBBIE HINNANT DB 2508 PG 472 PB 4 PG 48
- 2 GERALDINE MYLES DB 2599 PG 321 PB 4 PG 48
- 3 JAMES PENDER DB 1732 PG 503 PB 4 PG 48
- 4 D&M INVESTMENTS OF ELM CITY LLC DB 2293 PG 163 PB 4 PG 48
- 5 BRENDA SIMMONS NO DEED PB 4 PG 48
- 6 HELEN TUCKER DB 2294 PG 932 PB 4 PG 48
- 7 MILDRED BATTS DB 2346 PG 621 PB 4 PG 48

☆ = REVISED SIGNAL