


MATCH LINE -EY10- STA. 9+00.00 UTILITIES BY OTHERS
SEE INSET "A" THIS SHEET

NOTE:
ALL UTILITY WORK SHOWN ON THIS SHEET WILL BE DONE BY OTHERS. NO PAYMENT WILL BE MADE TO THE CONTRACTOR FOR UTILITY WORK SHOWN ON THIS SHEET.


Michael Baker Engineering, Inc.

UTILITIES SHOWN TO REMAIN SHOULD BE PROTECTED AND SIDEWALKS TO BE FIELD ADJUSTED AS NECESSARY, COORDINATE WITH ENGINEER

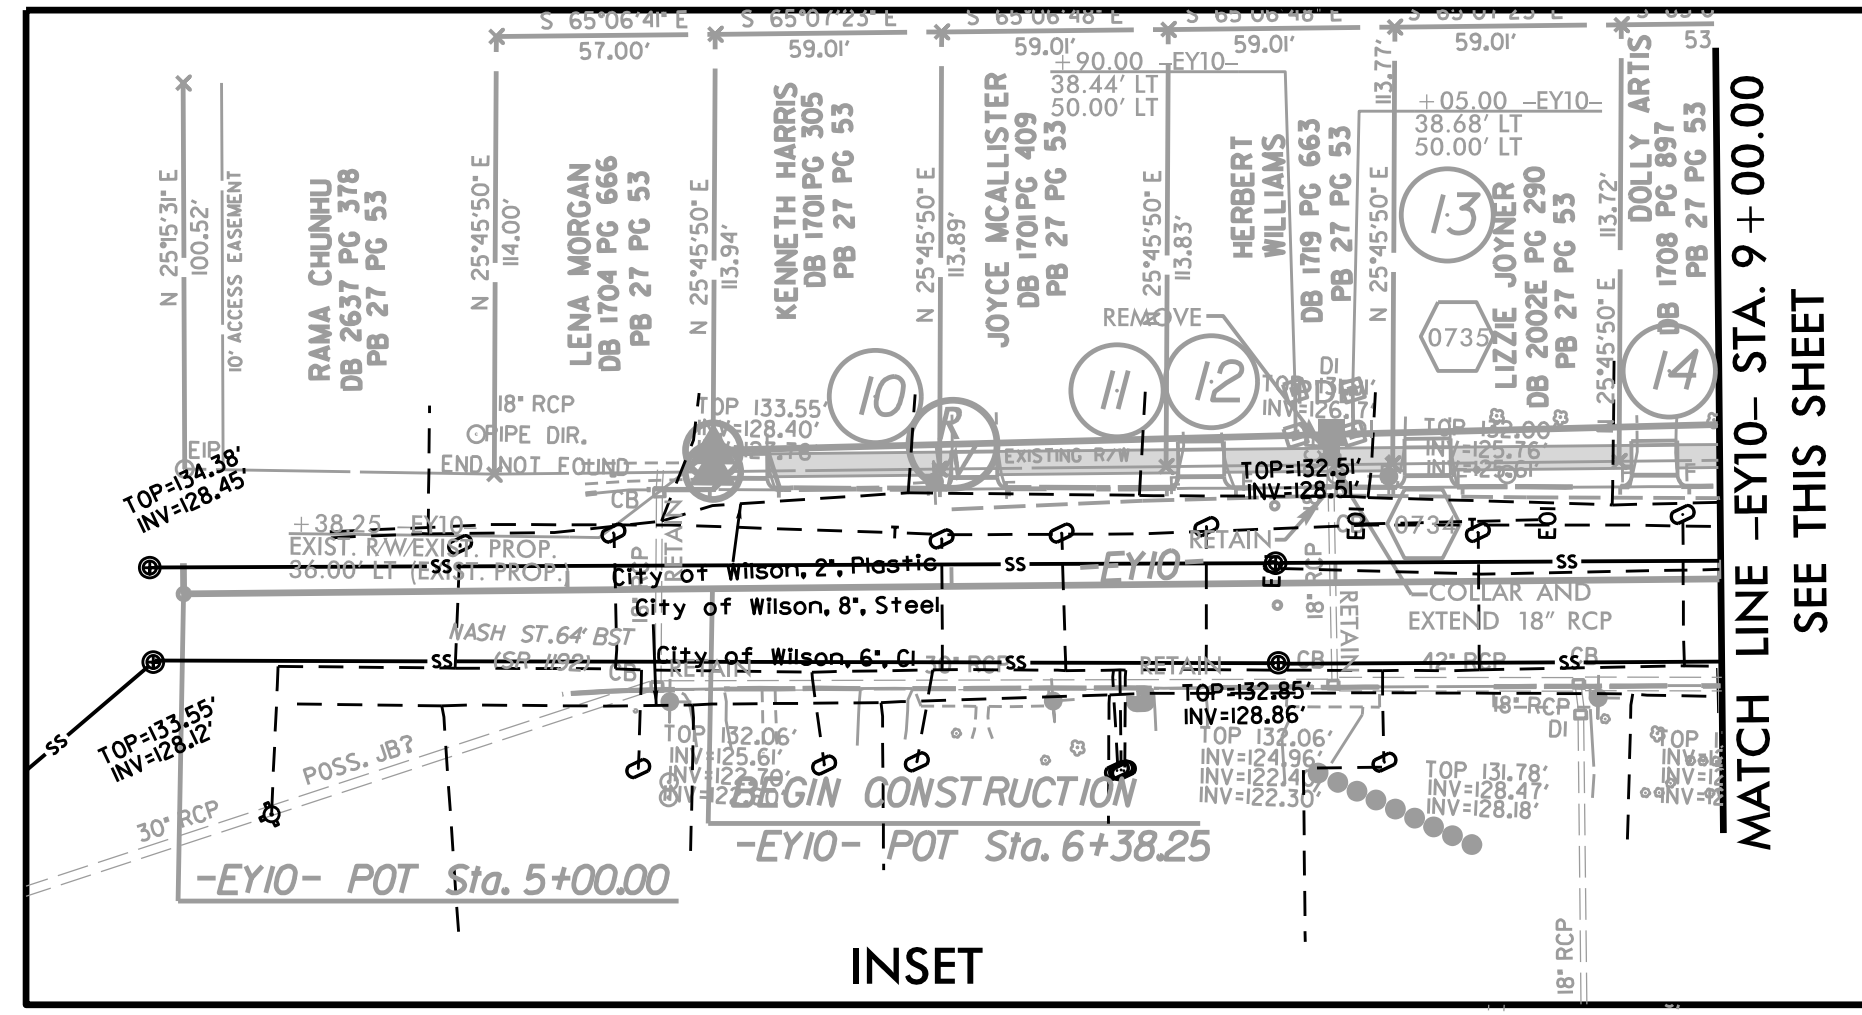

MATCH LINE -L- STA. 50+00.00 SEE SHEET UO-4

MATCH LINE -L- STA. 62+50.00 SEE SHEET UO-6

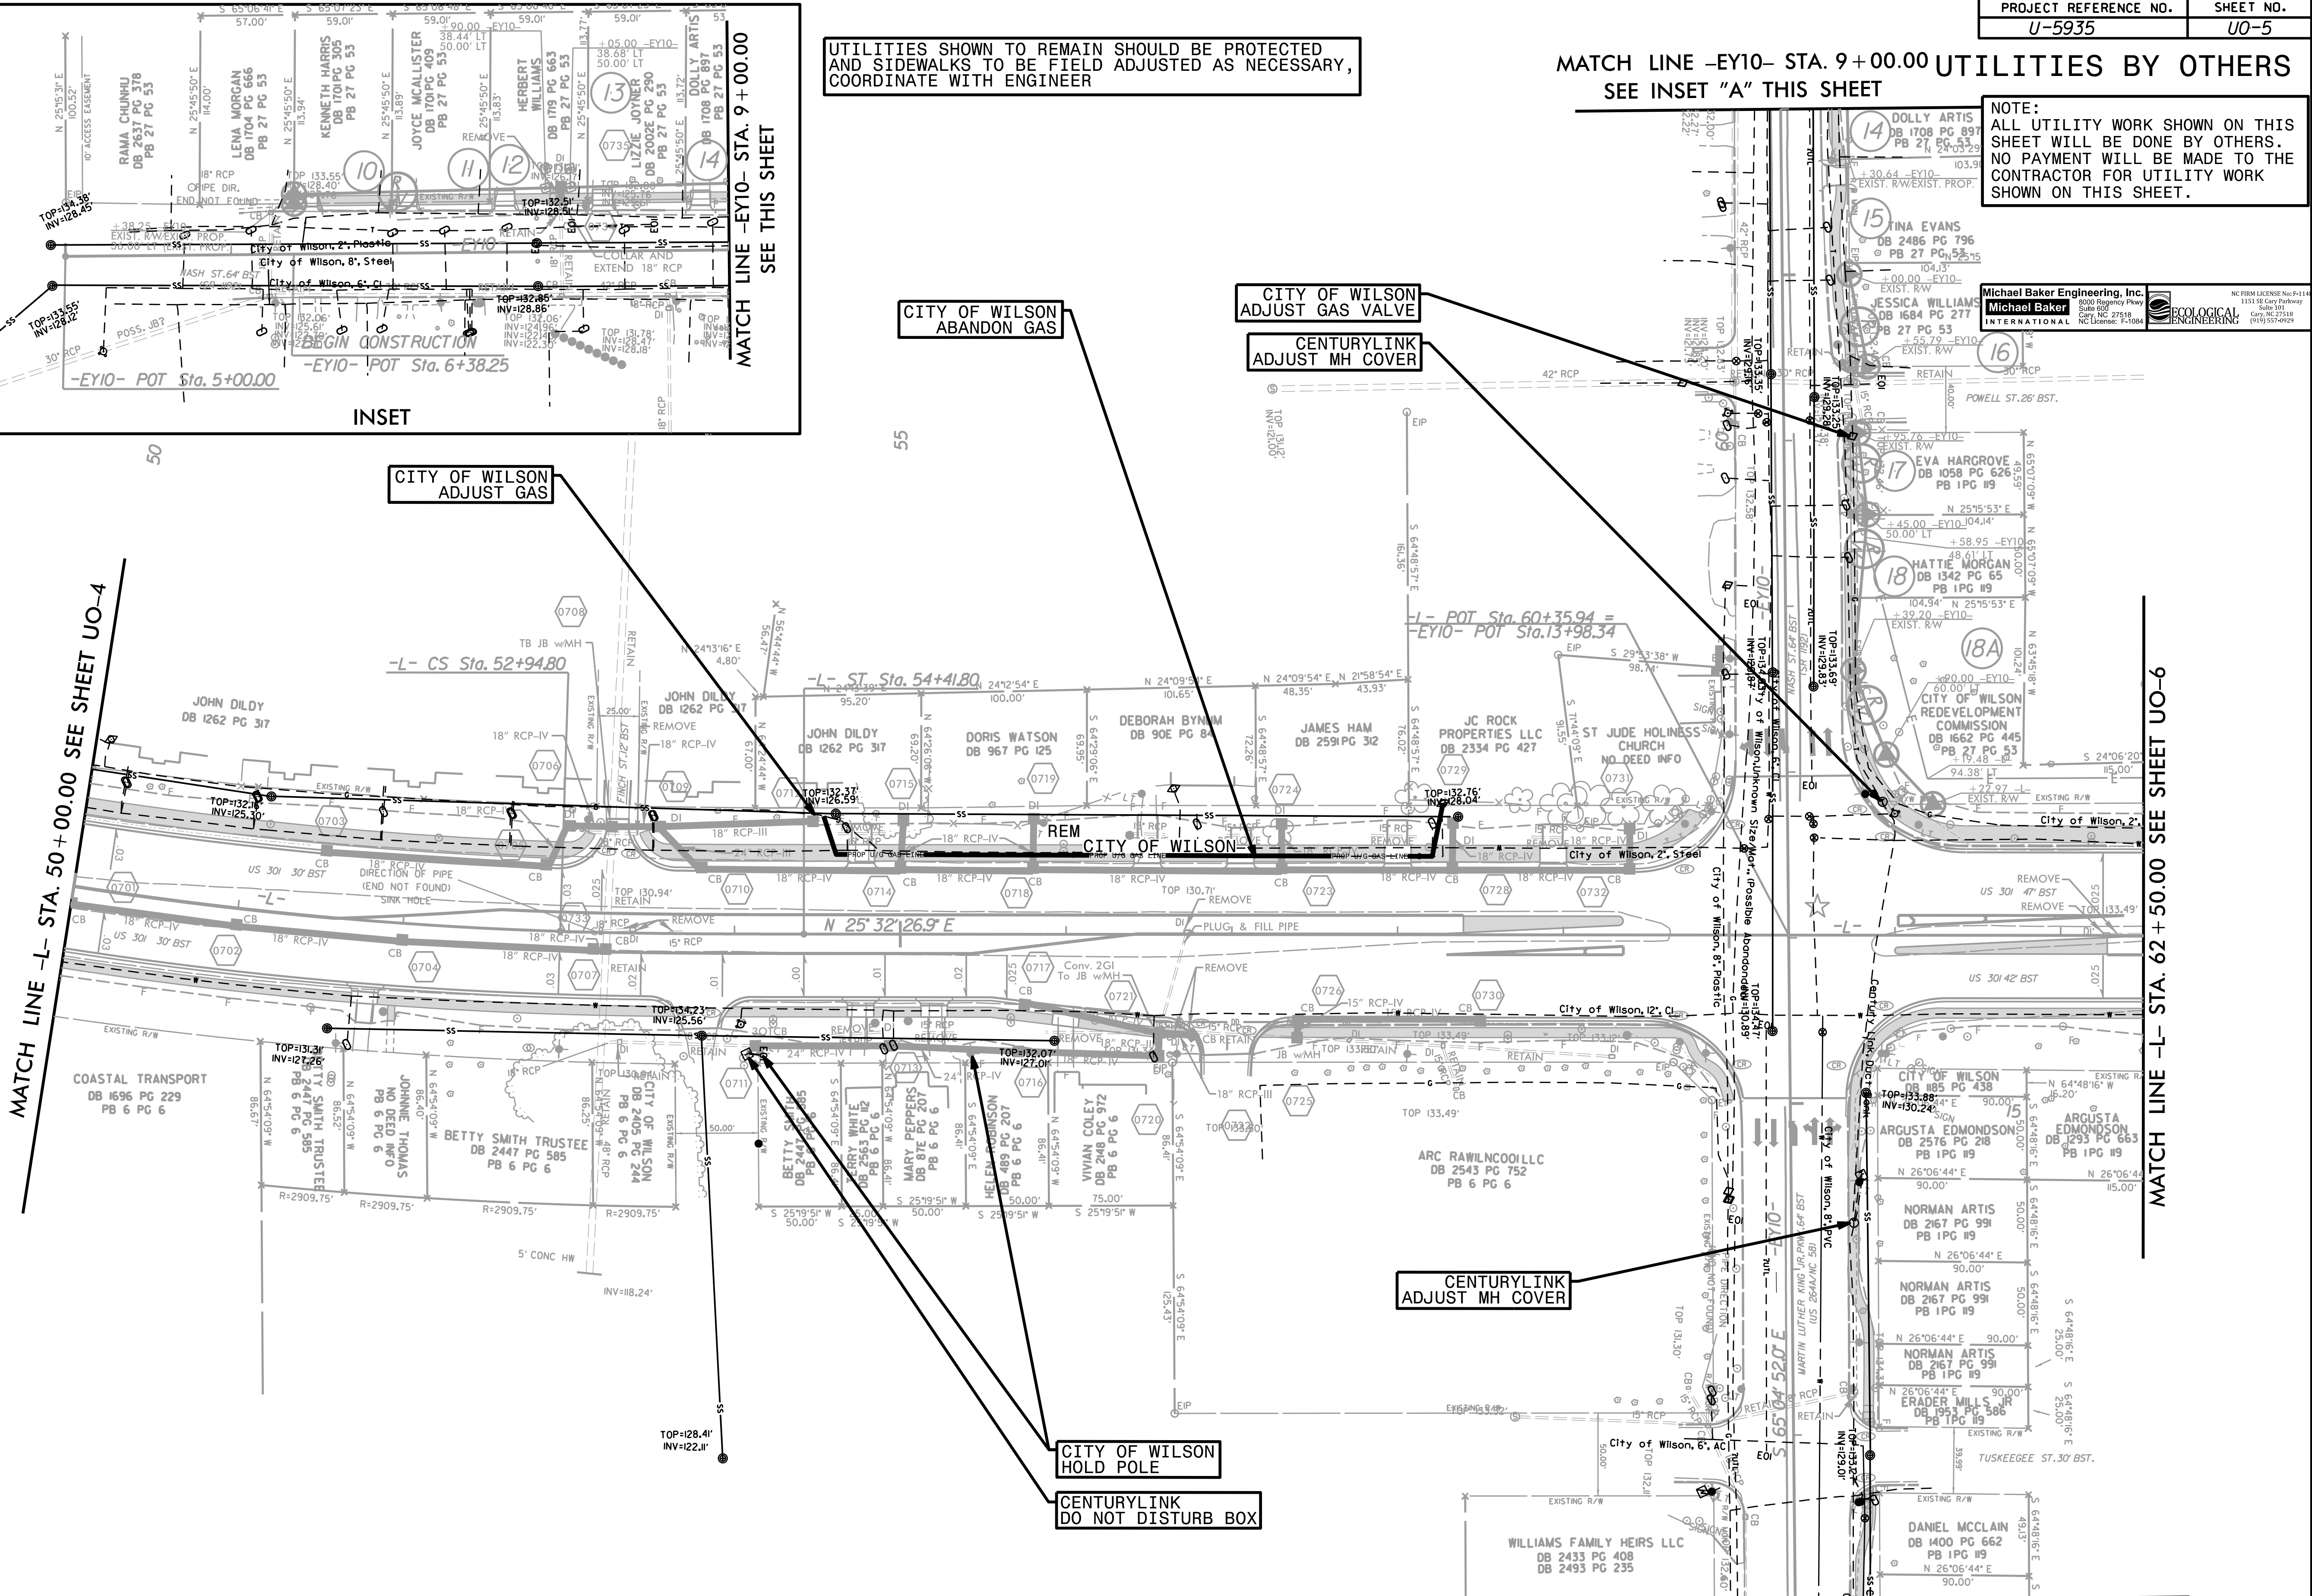

☆ = REVISED SIGNAL