


### UTILITIES BY OTHERS


NOTE:  
ALL UTILITY WORK SHOWN ON THIS SHEET WILL BE DONE BY OTHERS. NO PAYMENT WILL BE MADE TO THE CONTRACTOR FOR UTILITY WORK SHOWN ON THIS SHEET.



UTILITIES SHOWN TO REMAIN SHOULD BE PROTECTED AND SIDEWALKS TO BE FIELD ADJUSTED AS NECESSARY, COORDINATE WITH ENGINEER

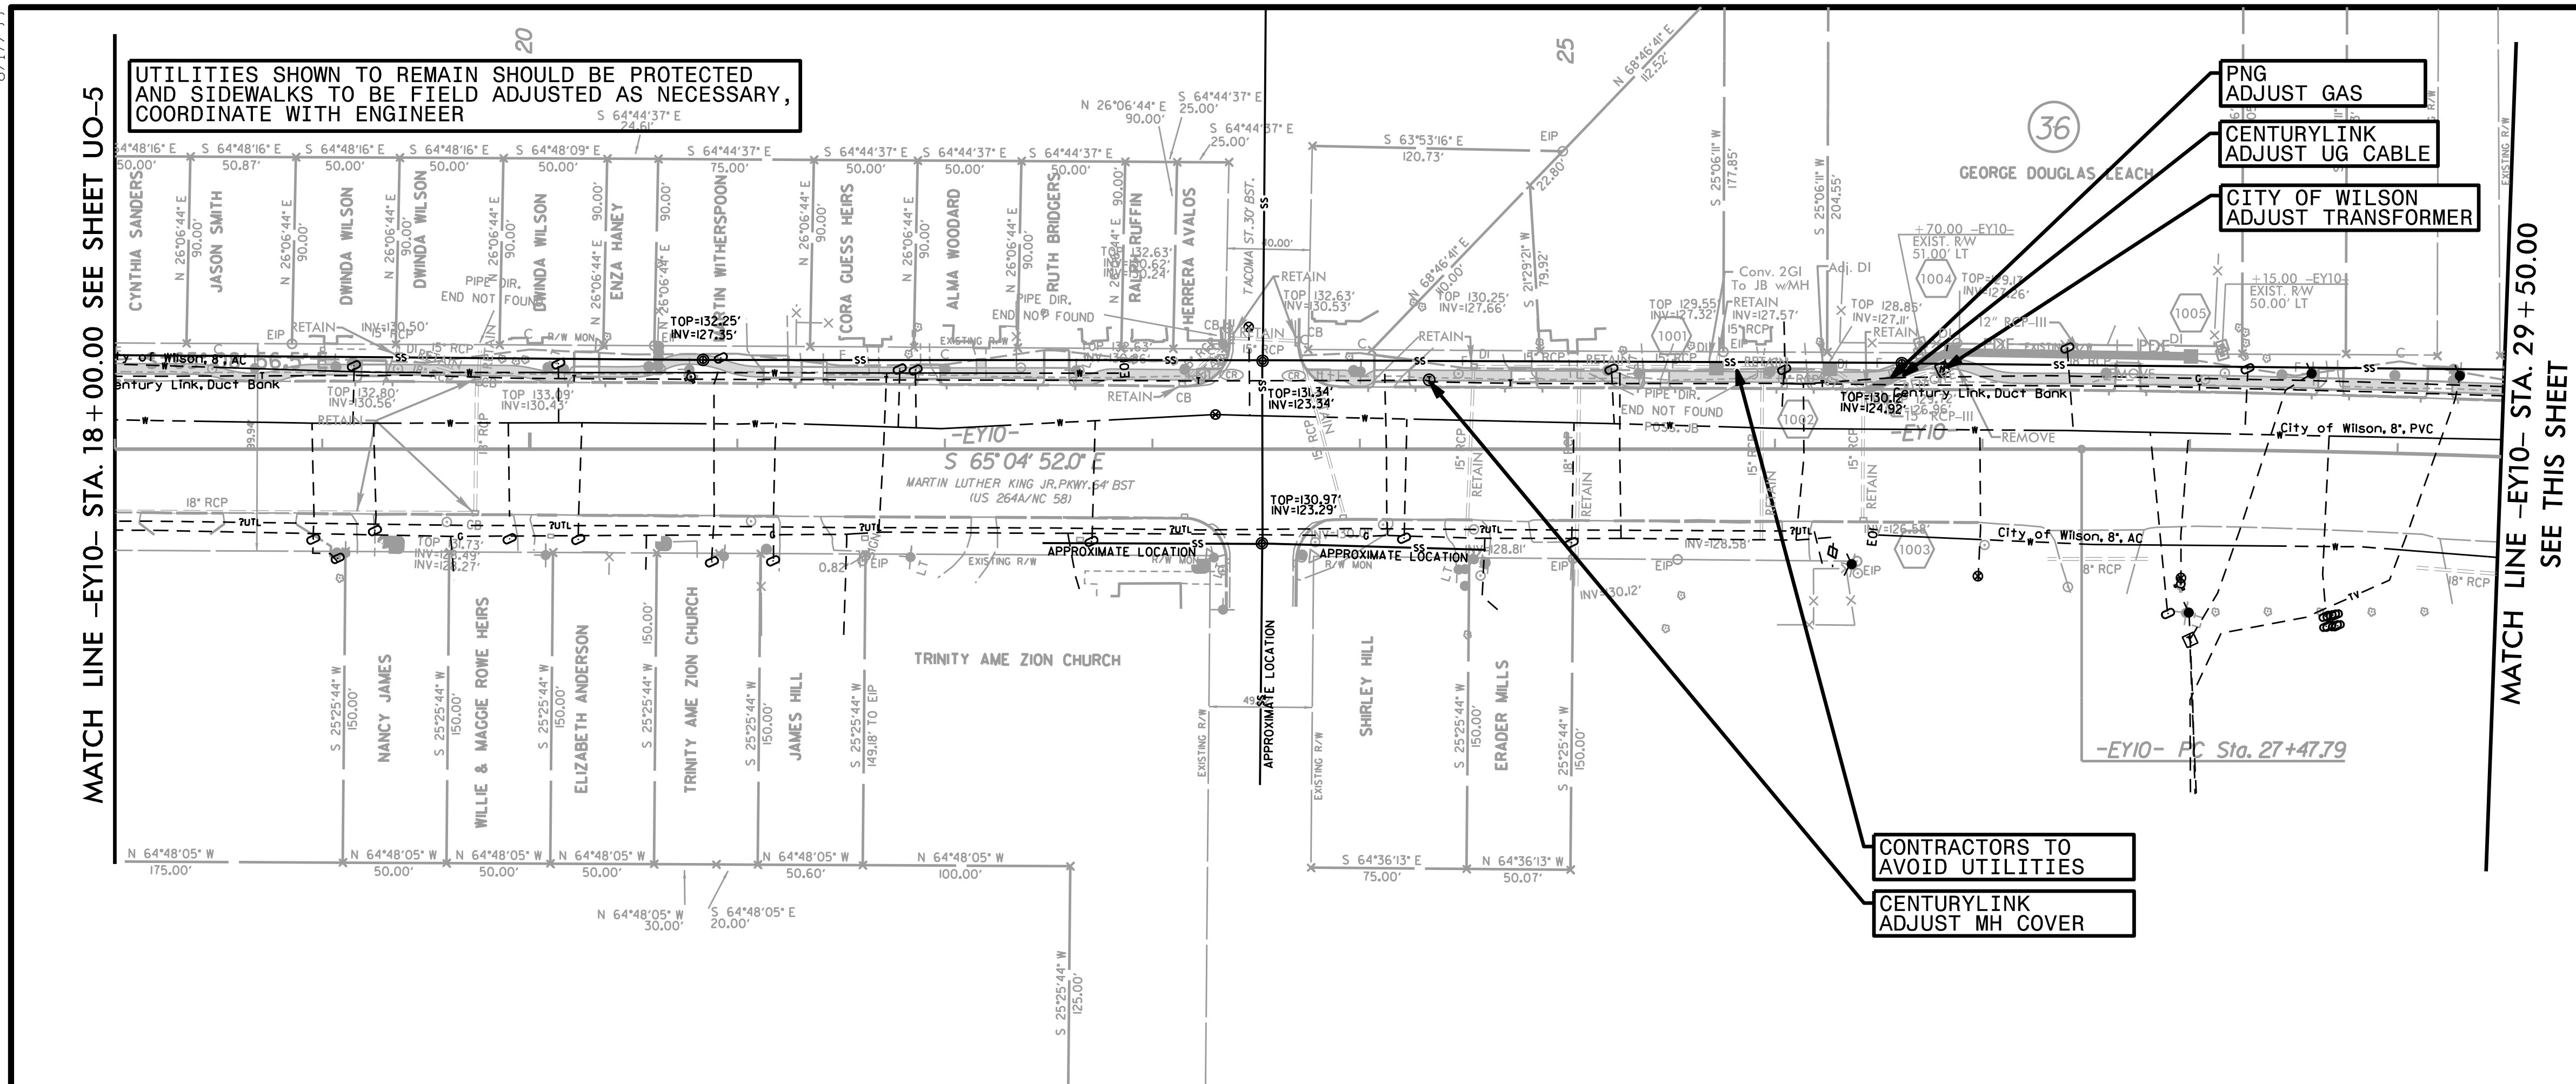

MATCH LINE -EY10- STA. 29 + 50.00  
SEE THIS SHEET

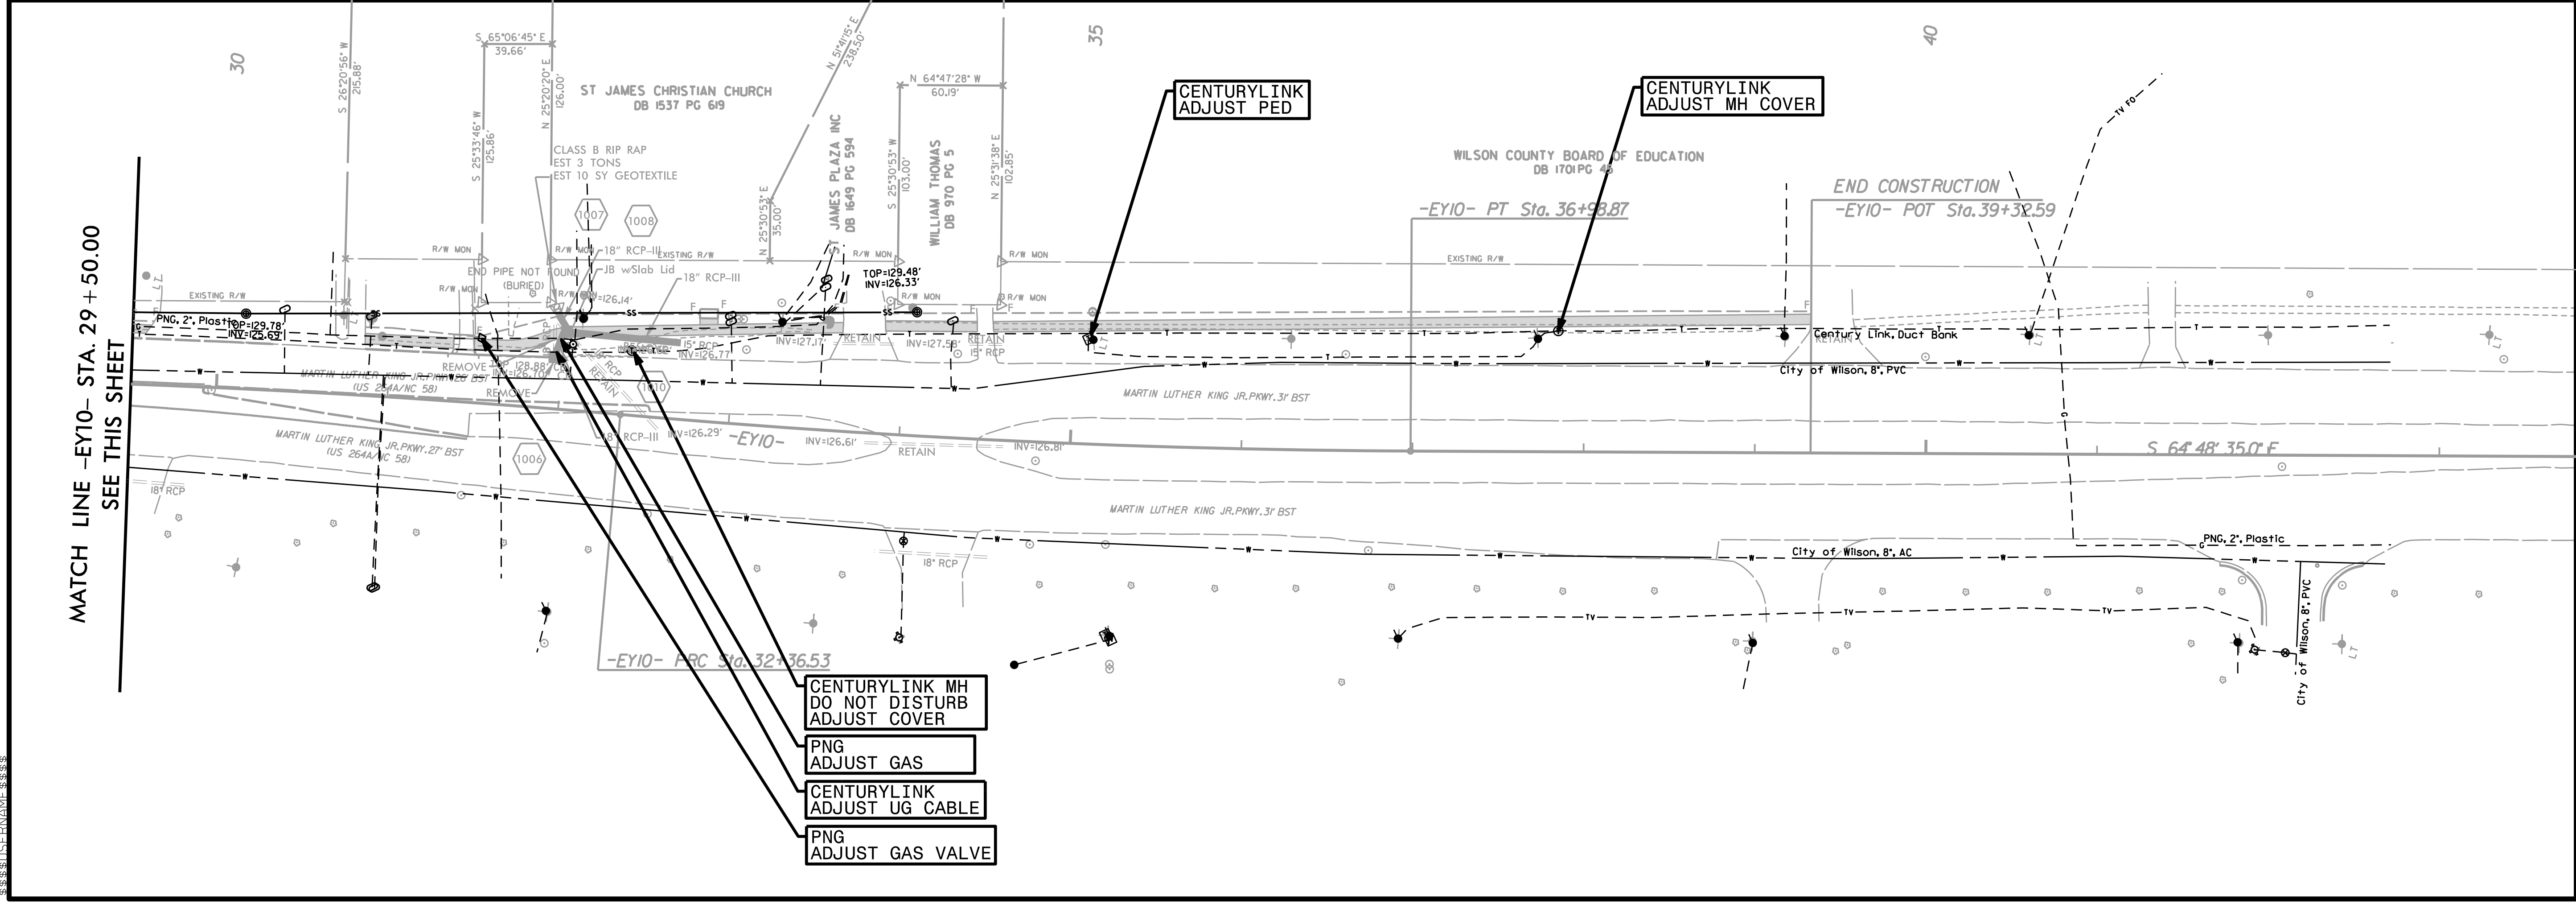

8.17.99  
C:\Users\mike\OneDrive\Documents\Projects\U-5935\Drawings\U0-8.dwg  
PLOT DATE: 11/17/2023 10:58:11 AM  
PLOT BY: M. BAKER  
PLOT SCALE: 1"=40'