


PROJECT REFERENCE NO. U-2579C	SHEET NO. 5
RW SHEET NO.	
ROADWAY DESIGN ENGINEER	HYDRAULICS ENGINEER
DOCUMENT NOT CONSIDERED FINAL UNLESS ALL SIGNATURES COMPLETED	

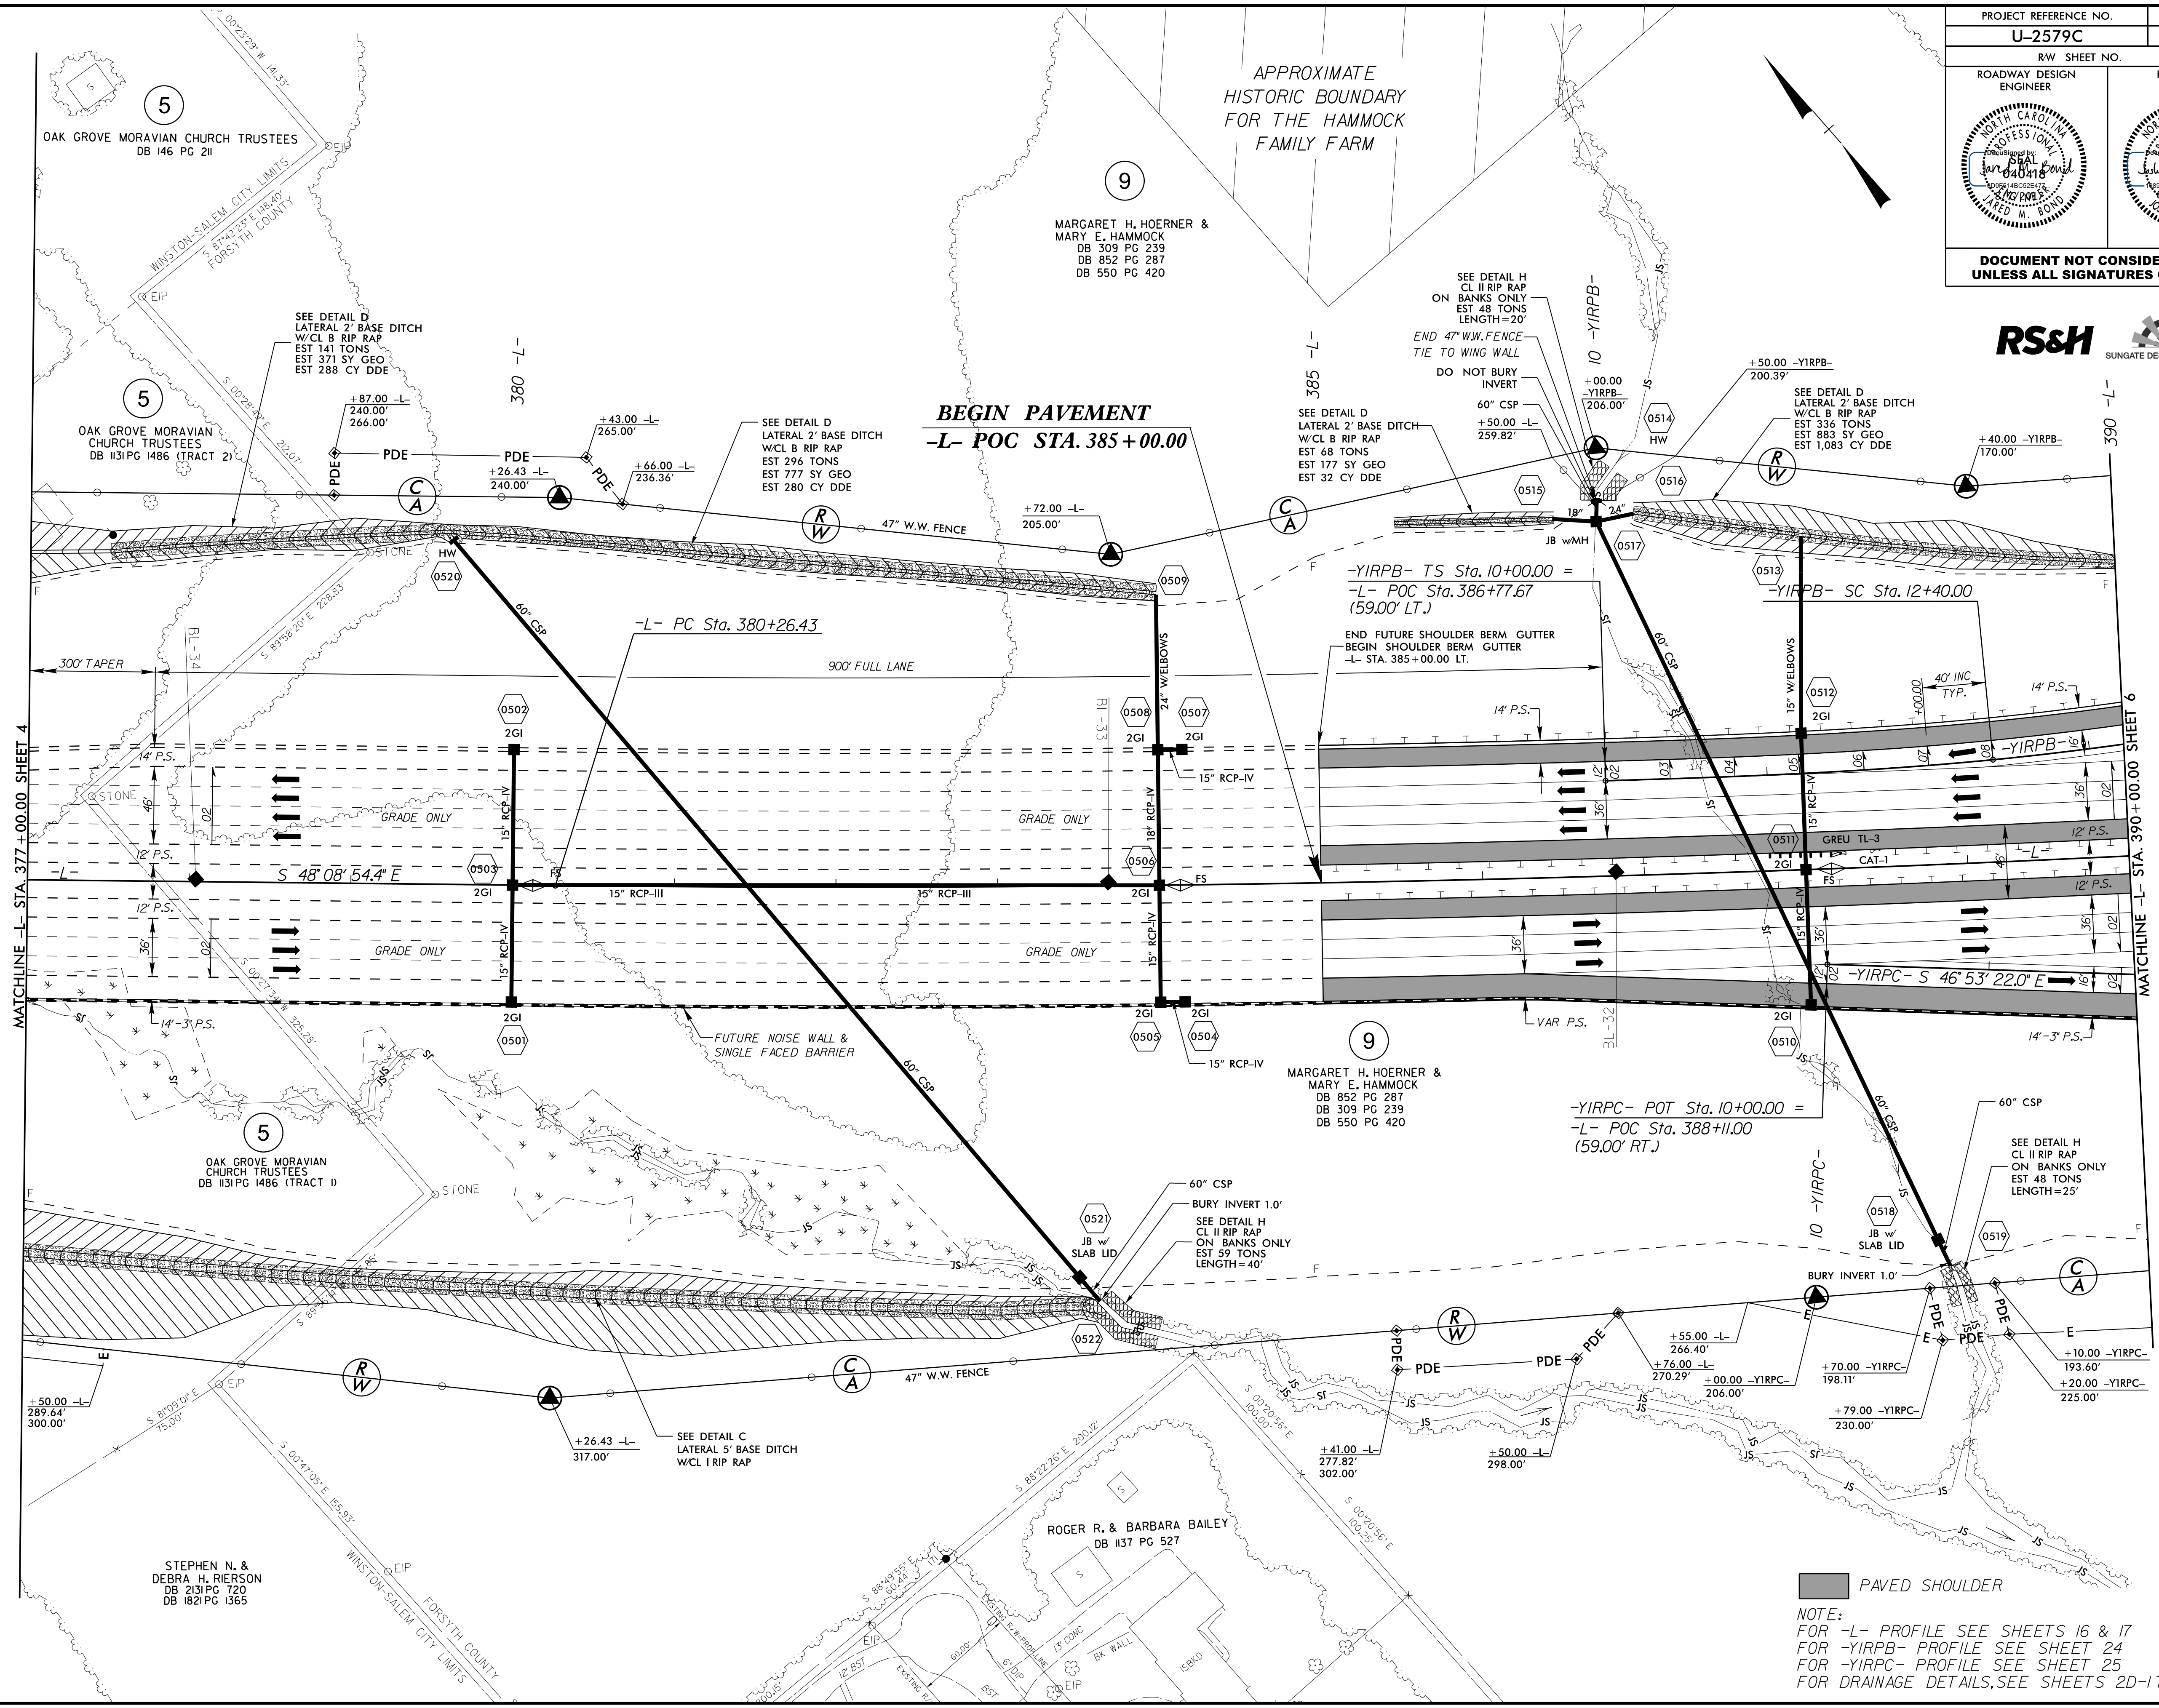

REVISIONS

PAVED SHOULDER
 NOTE:
 FOR -L- PROFILE SEE SHEETS 16 & 17
 FOR -YIRPB- PROFILE SEE SHEET 24
 FOR -YIRPC- PROFILE SEE SHEET 25
 FOR DRAINAGE DETAILS, SEE SHEETS 2D-1 TO 2D-4

07-AUG-2017 14:29
 R:\Projects\U-2579C\psh_5.dgn
 \$\$\$\$\$\$SYSTRAN\$\$\$\$\$\$