


PROJECT REFERENCE NO. U-2579C	SHEET NO. 11
RW SHEET NO.	
ROADWAY DESIGN ENGINEER	HYDRAULICS ENGINEER
DOCUMENT NOT CONSIDERED FINAL UNLESS ALL SIGNATURES COMPLETED	

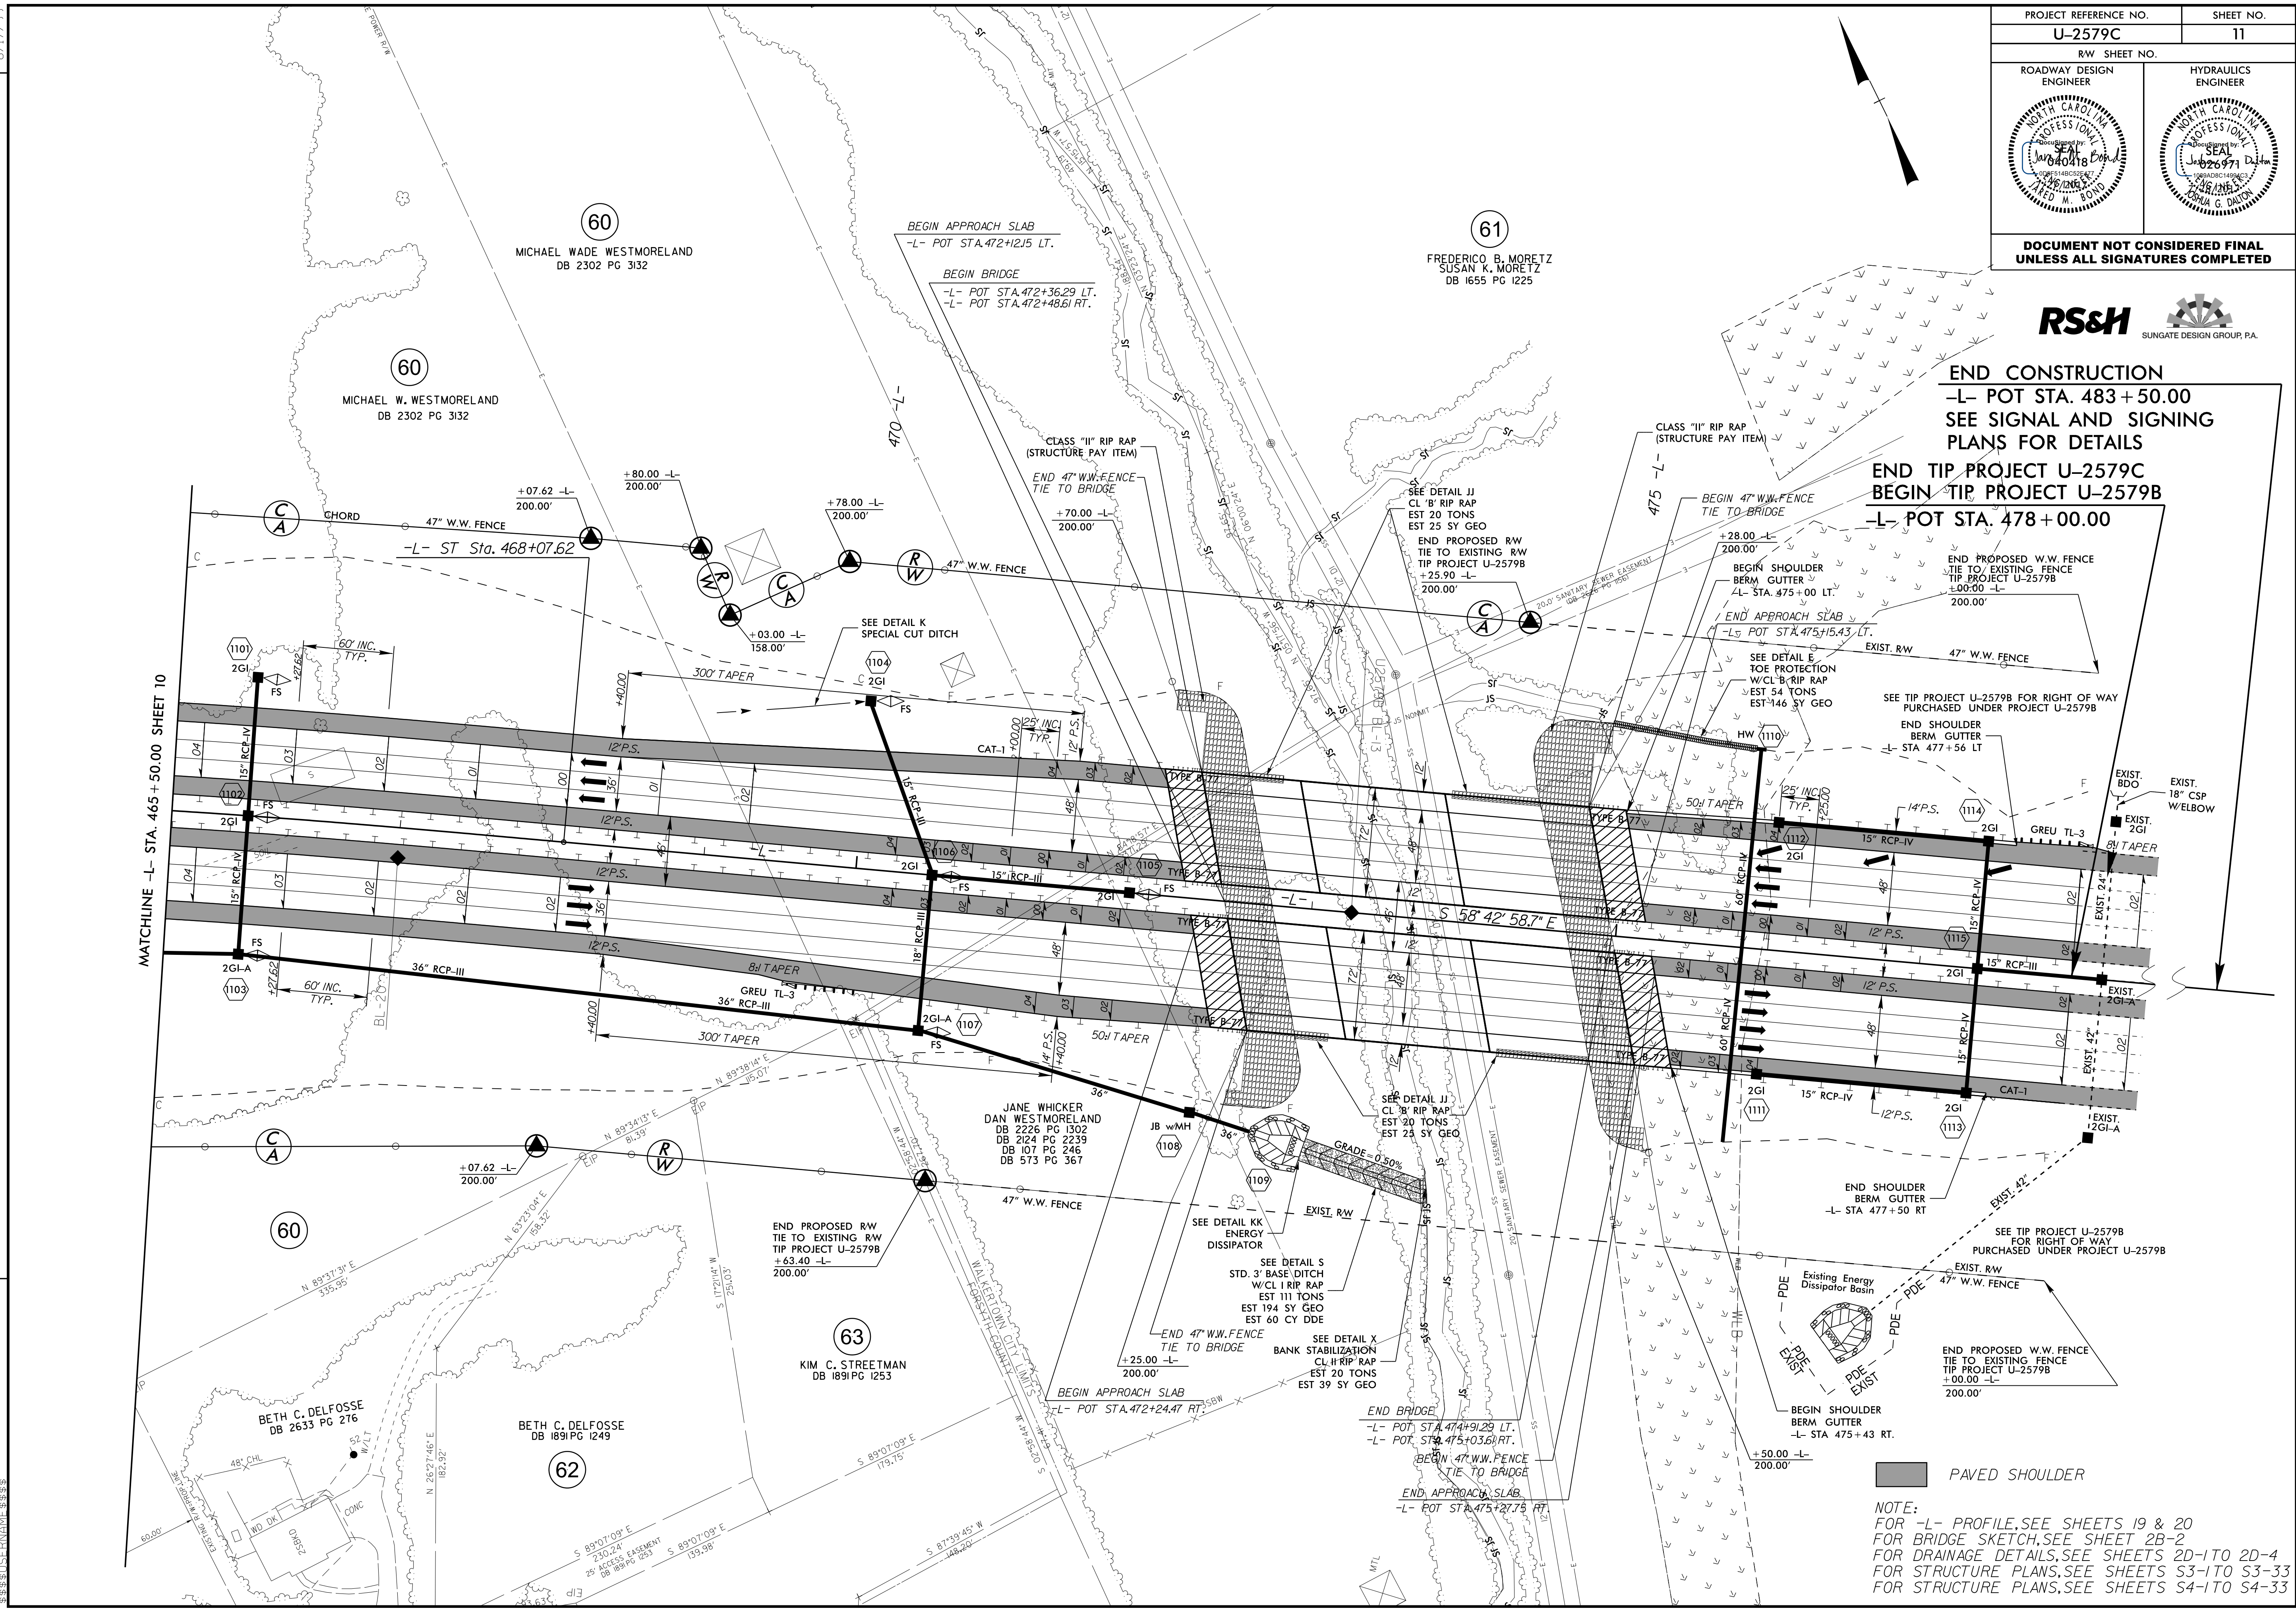

END CONSTRUCTION
 -L- POT STA. 483 + 50.00
 SEE SIGNAL AND SIGNING PLANS FOR DETAILS
END TIP PROJECT U-2579C
BEGIN TIP PROJECT U-2579B
 -L- POT STA. 478 + 00.00



REVISIONS

PAVED SHOULDER

NOTE:
 FOR -L- PROFILE, SEE SHEETS 19 & 20
 FOR BRIDGE SKETCH, SEE SHEET 2B-2
 FOR DRAINAGE DETAILS, SEE SHEETS 2D-1 TO 2D-4
 FOR STRUCTURE PLANS, SEE SHEETS S3-1 TO S3-33
 FOR STRUCTURE PLANS, SEE SHEETS S4-1 TO S4-33

05-JUL-2017 17:05
 RS-RoadPlan U-2579C_psh.11.dgn
 \$\$\$\$\$\$DISPERNAME\$\$\$\$\$\$