
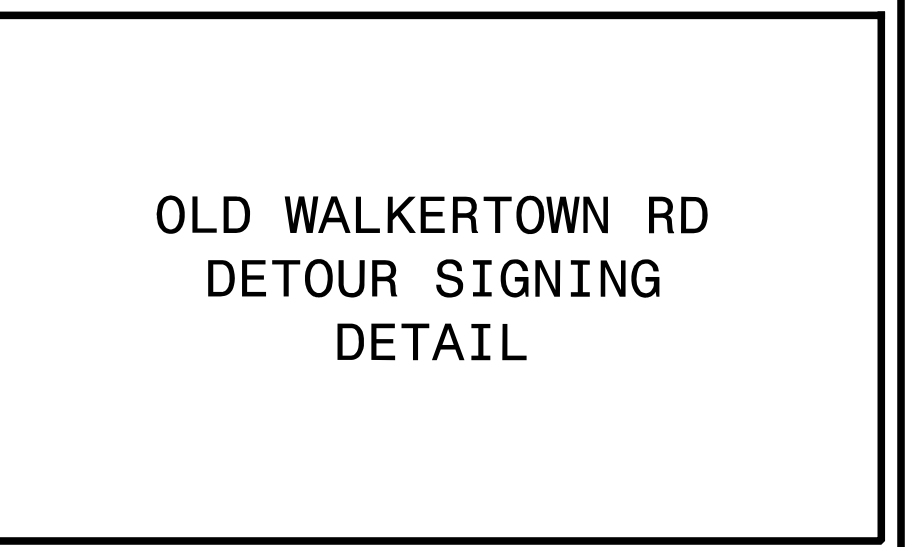


NOTES: SEE SHEET TMP-2C FOR ROAD CLOSURE SIGNS AND DETOUR SIGNS
 REFER TO RSD 1101.03, (SHEETS 1 & 2 OF 9) FOR APPLICABLE SIGN DISTANCES AND NOTES

APPROVED: *Michael T. Repka*
 DATE: 7/5/2017
 SEAL

DOCUMENT NOT CONSIDERED FINAL UNLESS ALL SIGNATURES COMPLETED

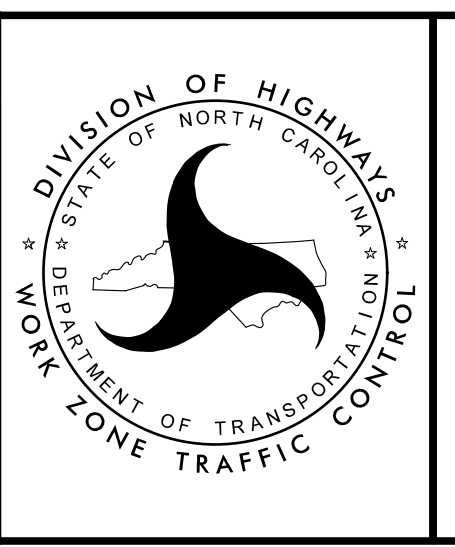

OLD WALKERTOWN RD
 DETOUR SIGNING
 DETAIL

7/5/2017
 R:\T\CP\U2579c-fmp_dtl_oldwalkertown_2b.dgn
 ICA Engineering