
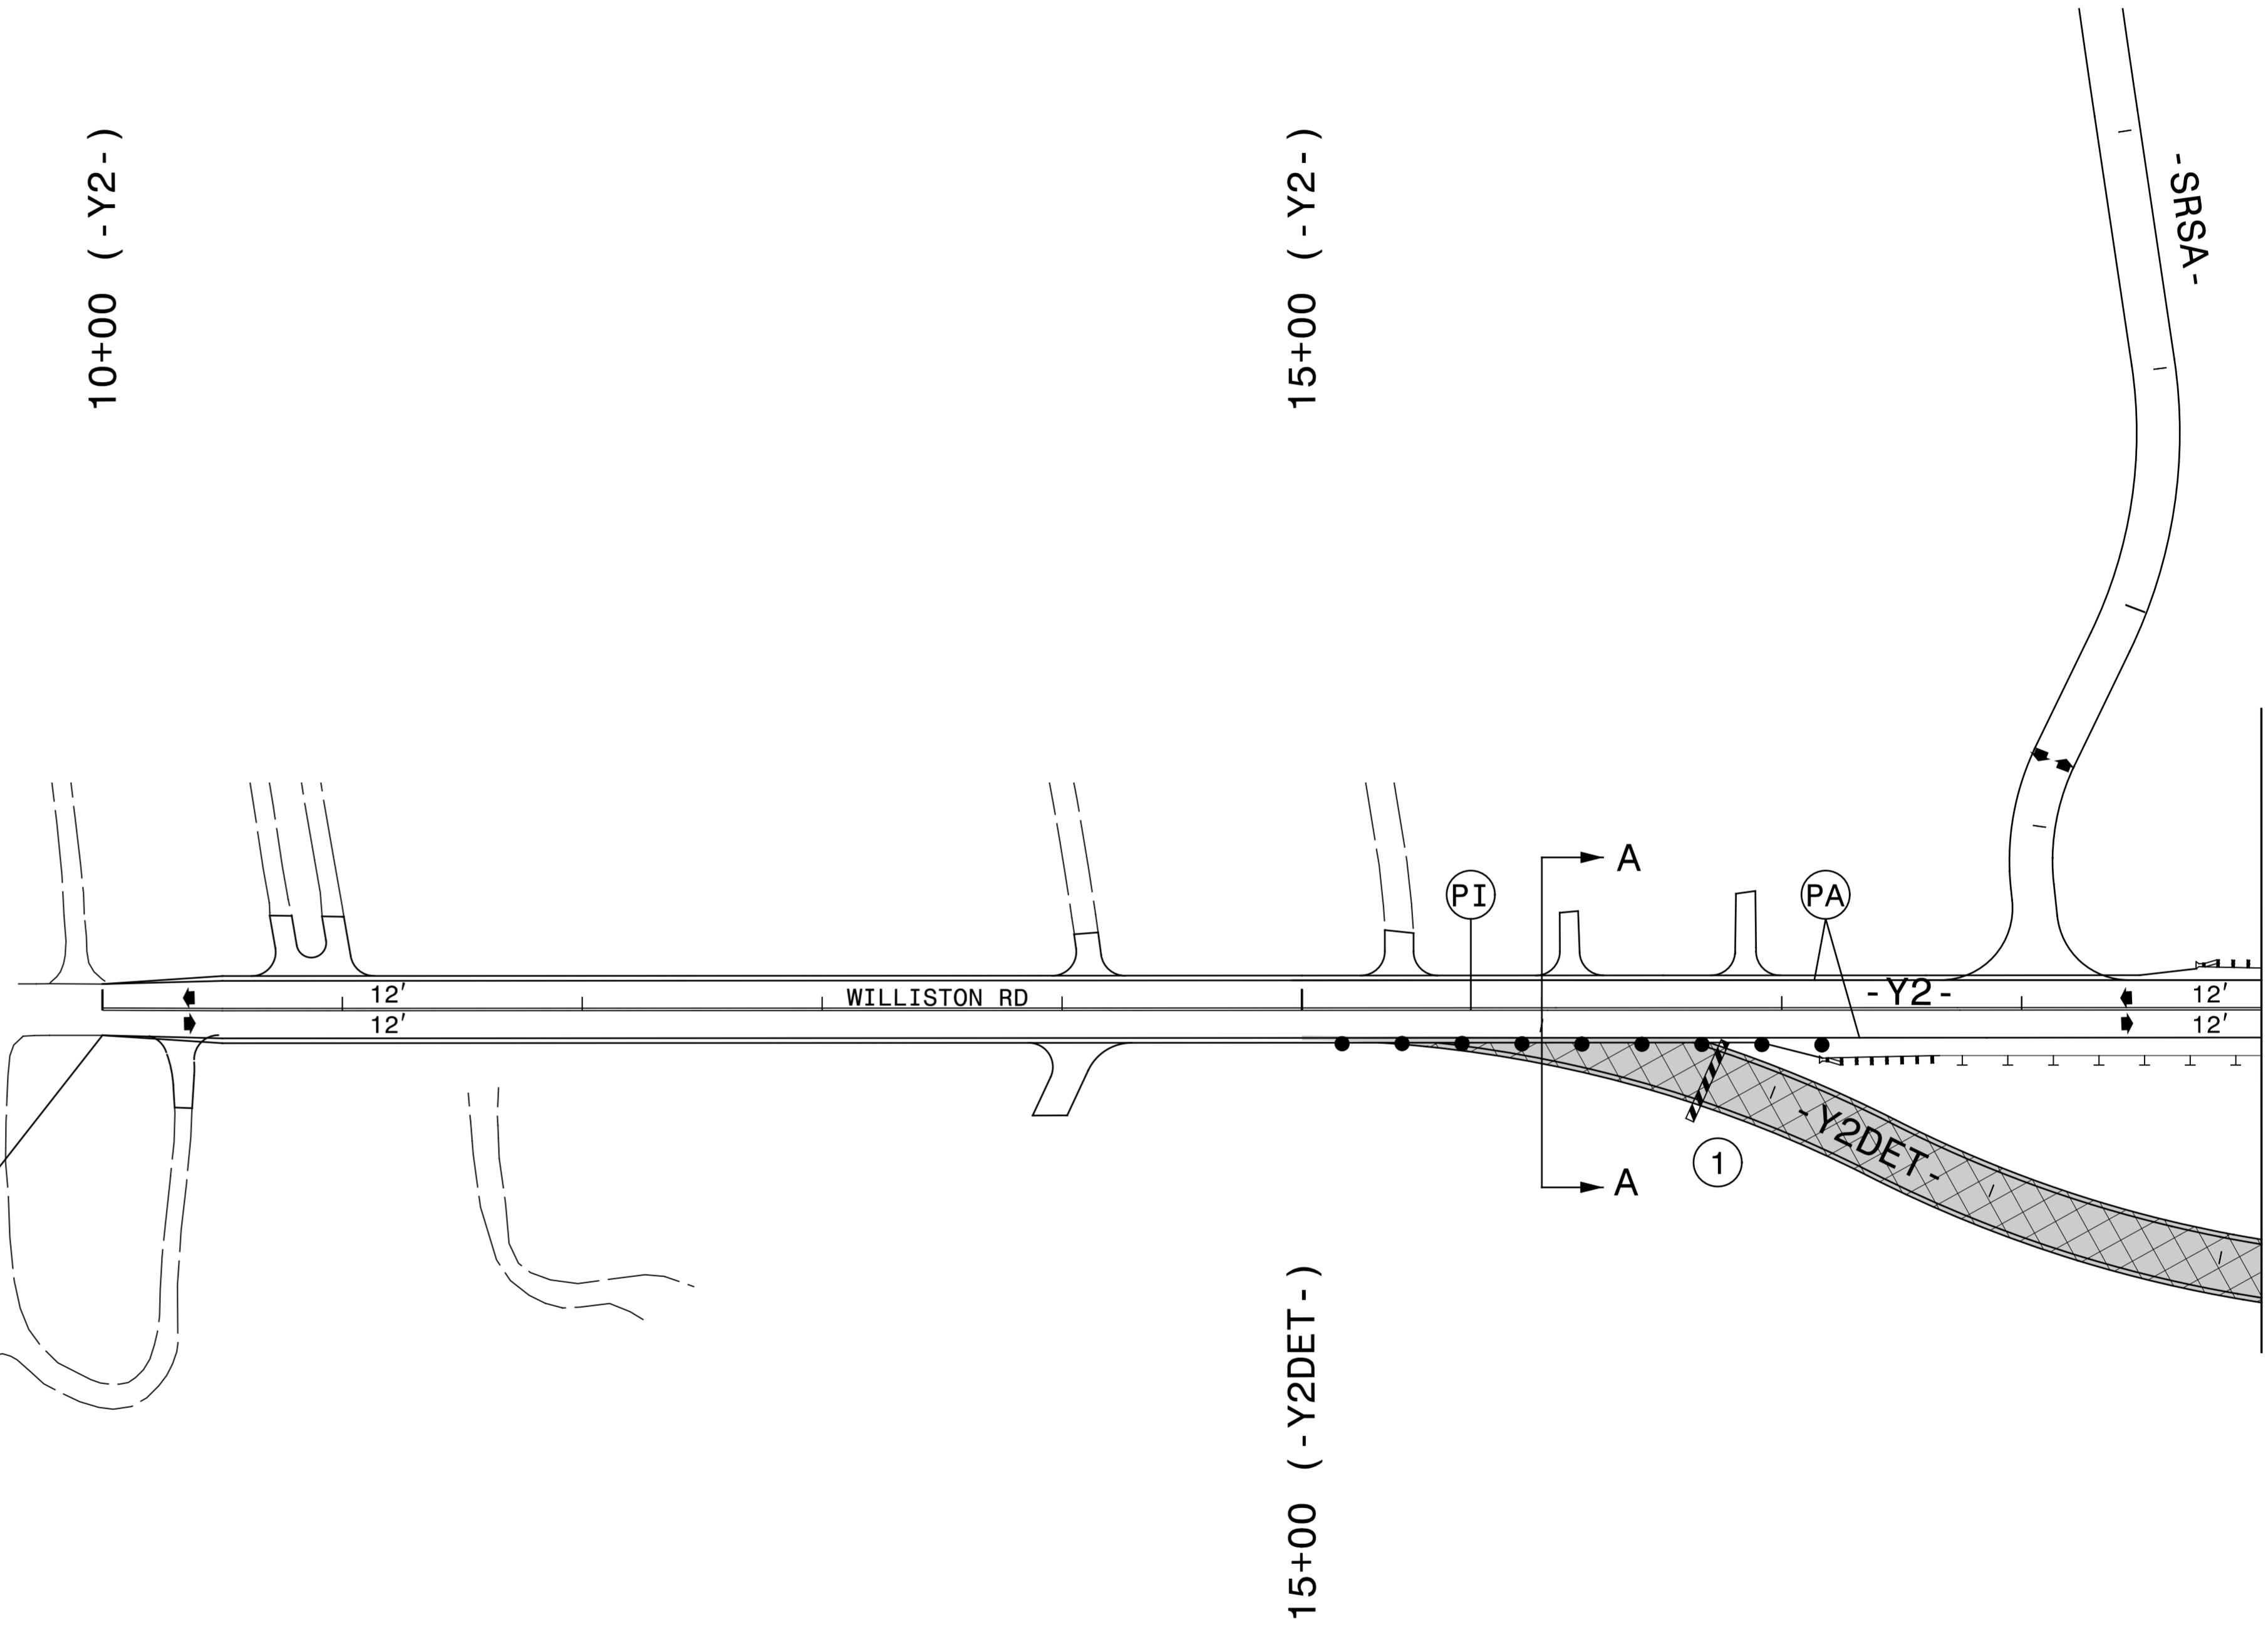


①


-Y2- STA 10+00±
TIE TO EXIST. MARKINGS

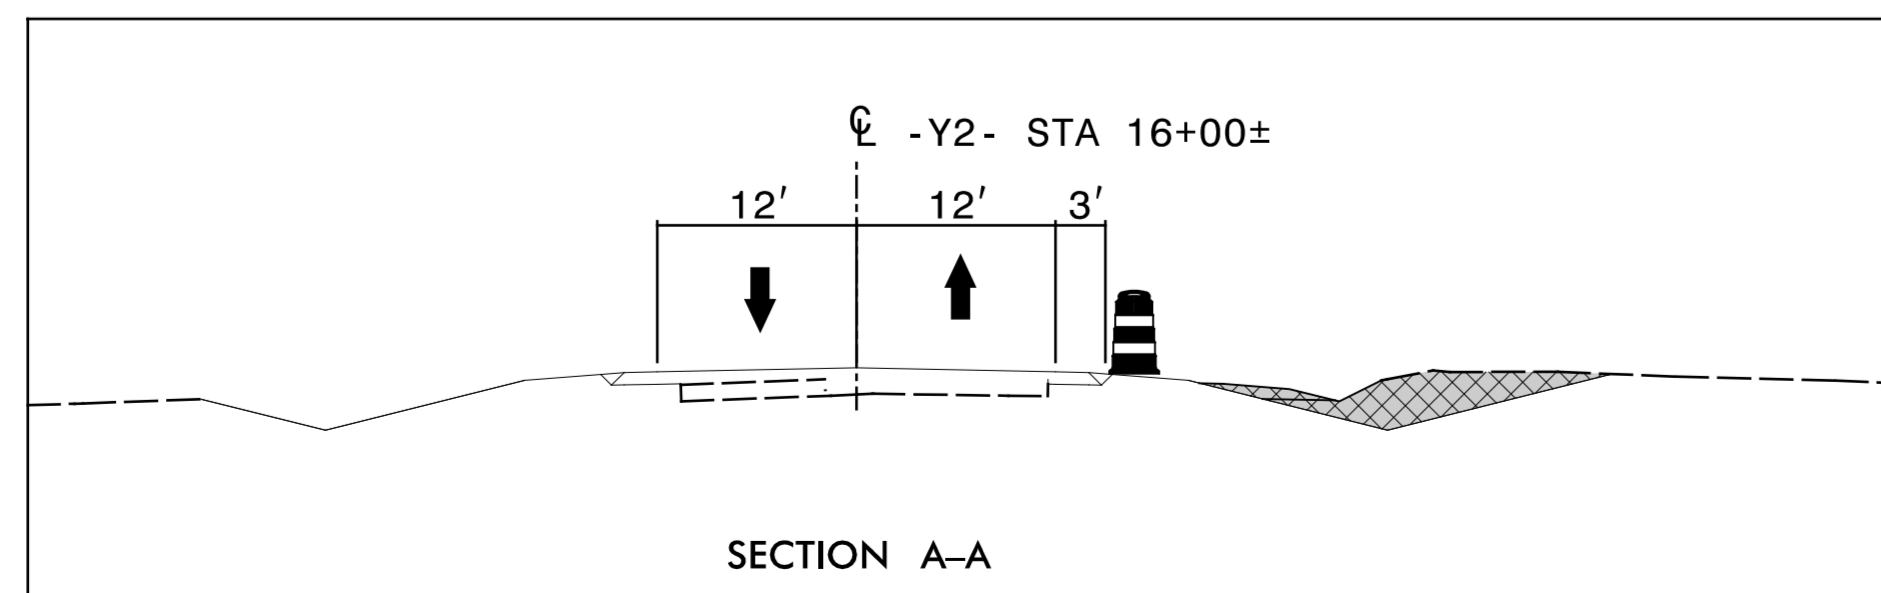

APPROVED: *Michael T. Rzepka*
DocuSigned by:
01BC3480C28046D...

DATE: 7/5/2017

SEAL

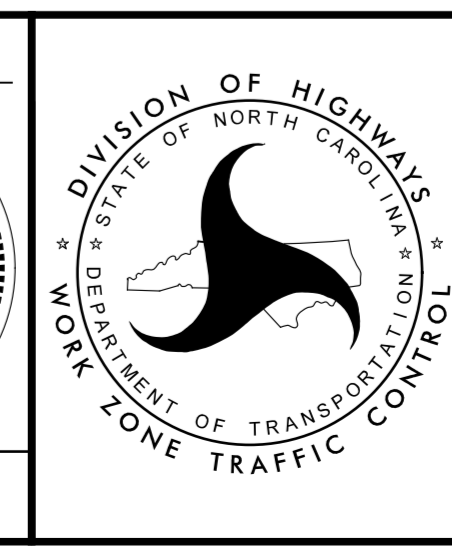

PHASE III DETAIL

7/5/2017
 R:\TCP\U2579c-tmp-p3_dHL_05.dgn
 ICA Engineering