


APPROVED: *Charles A. Johnson, III*
SEAL 20675 ENGINEER
 DATE: 7/5/2017

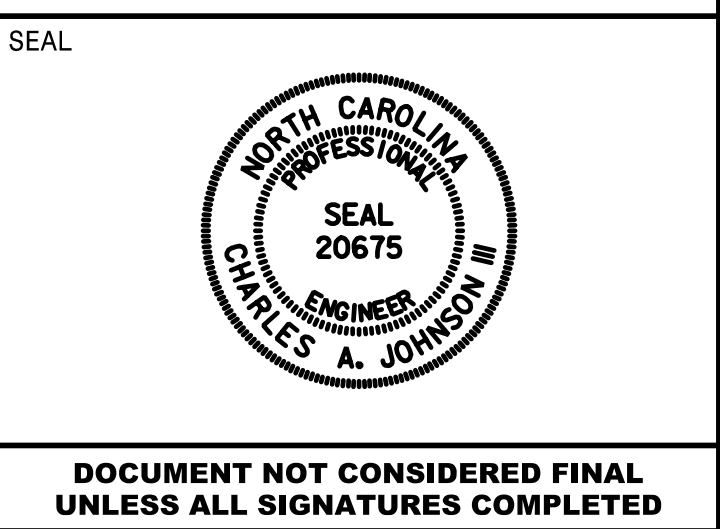


DOCUMENT NOT CONSIDERED FINAL
UNLESS ALL SIGNATURES COMPLETED

SIGN NUMBER: 6
 TYPE: A (OVHD)
 QUANTITY: 1
 SIGN WIDTH: 9'-6"
 HEIGHT: 10'-0"
 TOTAL AREA: 95.0 Sq.Ft.
 BORDER TYPE: RECESSED
 RECESS: 0.5"
 WIDTH: 1.5"
 RADII: 12"
 NO. Z BARS: 3
 LENGTH: 106.0

SYMBOL	X	Y	WID	HT
Type "C" Arrow	41	8	32	22

BACKG COLOR: Yellow
 COPY COLOR: Black
 MAT'L: 0.125" ALUMINUM

DESIGN BY: JTT
 PROJECT ID: U-2579C
 CHECKED BY: ADK/CAJ
 DIV: 09
 DATE: April 2017

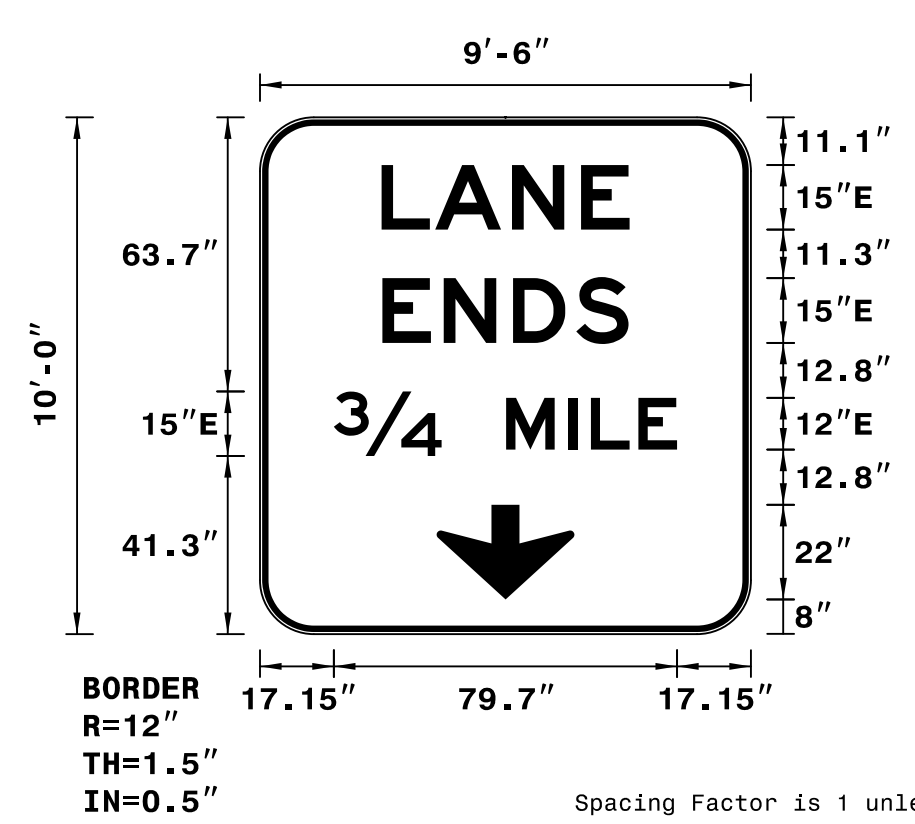

NOTES:
 1. Legend and border shall be direct applied non-reflective sheeting.
 2. Background shall be Grade C reflective sheeting.

LETTER POSITIONS


Letter spacings are to start of next letter													Series/Size
													Text Length
28.2	12.4	17.8	16	11.3	28.2								E 2000
													57.6
													E 2000
28.4	14.2	16	14.7	12.2	28.4								57.2
													E 2000
													E 2000
17.2	25	15	14.4	5.3	11	9	17.2						79.7

SIGN NUMBER: 7
 TYPE: A (OVHD)
 QUANTITY: 1
 SIGN WIDTH: 14'-0"
 HEIGHT: 10'-0"
 TOTAL AREA: 140.0 Sq.Ft.
 BORDER TYPE: RECESSED
 RECESS: 0.5"
 WIDTH: 1.5"
 RADII: 12"
 NO. Z BARS: 3
 LENGTH: 160.0

SYMBOL	X	Y	WID	HT
Type "C" Arrow	12	8.1	32	22
Type "C" Arrow	124	8.1	32	22

BACKG COLOR: Yellow
 COPY COLOR: Black
 MAT'L: 0.125" ALUMINUM

DESIGN BY: JTT
 PROJECT ID: U-2579C
 CHECKED BY: ADK/CAJ
 DIV: 09
 DATE: April 2017

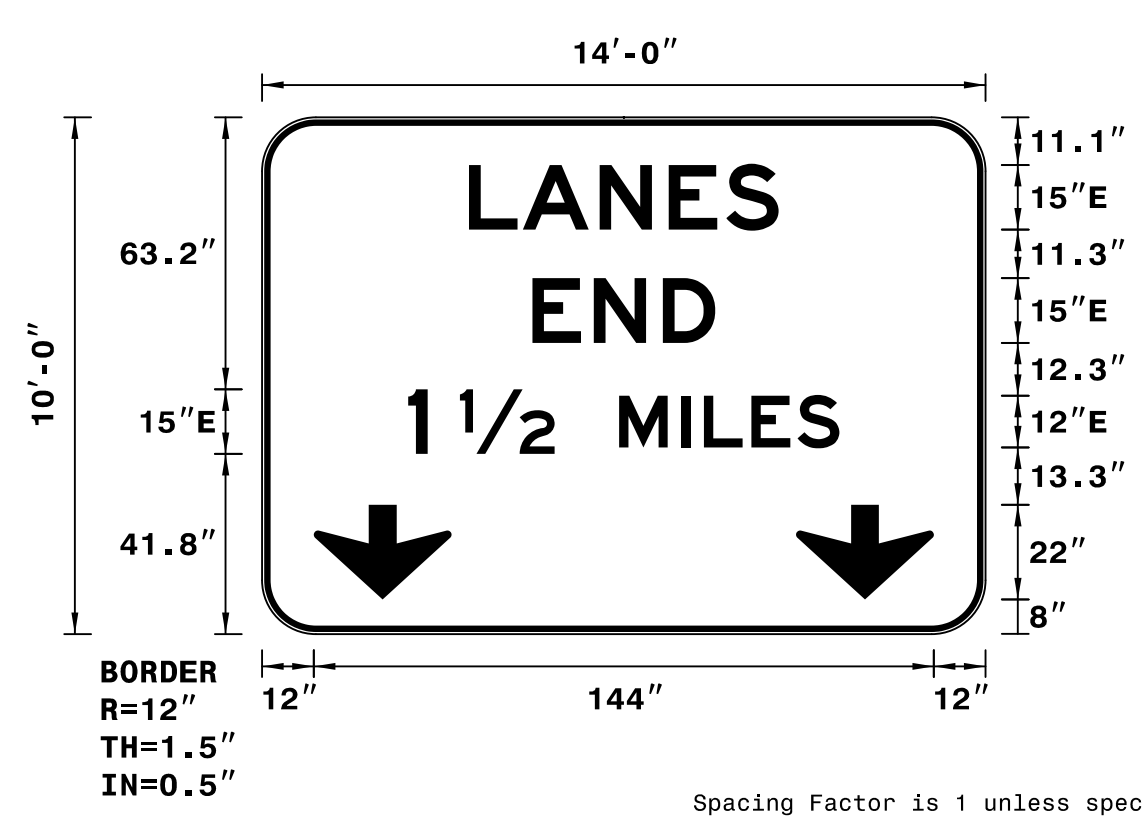

NOTES:
 1. Legend and border shall be direct applied non-reflective sheeting.
 2. Background shall be Grade C reflective sheeting.

LETTER POSITIONS


Letter spacings are to start of next letter													Series/Size
													Text Length
48.1	12.4	17.8	16	13.4	12.2	48.1							E 2000
													71.9
													E 2000
62.8	14.2	16.1	12.2	62.8									42.5
													E 2000
													E 2000
34	4.5	7.5	22	15	14.4	5.3	11	10.7	9.7	34			100.1

SIGN NUMBER: 8
 TYPE: A (OVHD)
 QUANTITY: 1
 SIGN WIDTH: 9'-0"
 HEIGHT: 10'-0"
 TOTAL AREA: 90.0 Sq.Ft.
 BORDER TYPE: RECESSED
 RECESS: 0.5"
 WIDTH: 1.5"
 RADII: 12"
 NO. Z BARS: 3
 LENGTH: 100.0

SYMBOL	X	Y	WID	HT
Type "C" Arrow	38	8	32	22

BACKG COLOR: Yellow
 COPY COLOR: Black
 MAT'L: 0.125" ALUMINUM

DESIGN BY: JTT
 PROJECT ID: U-2579C
 CHECKED BY: ADK/CAJ
 DIV: 09
 DATE: April 2017

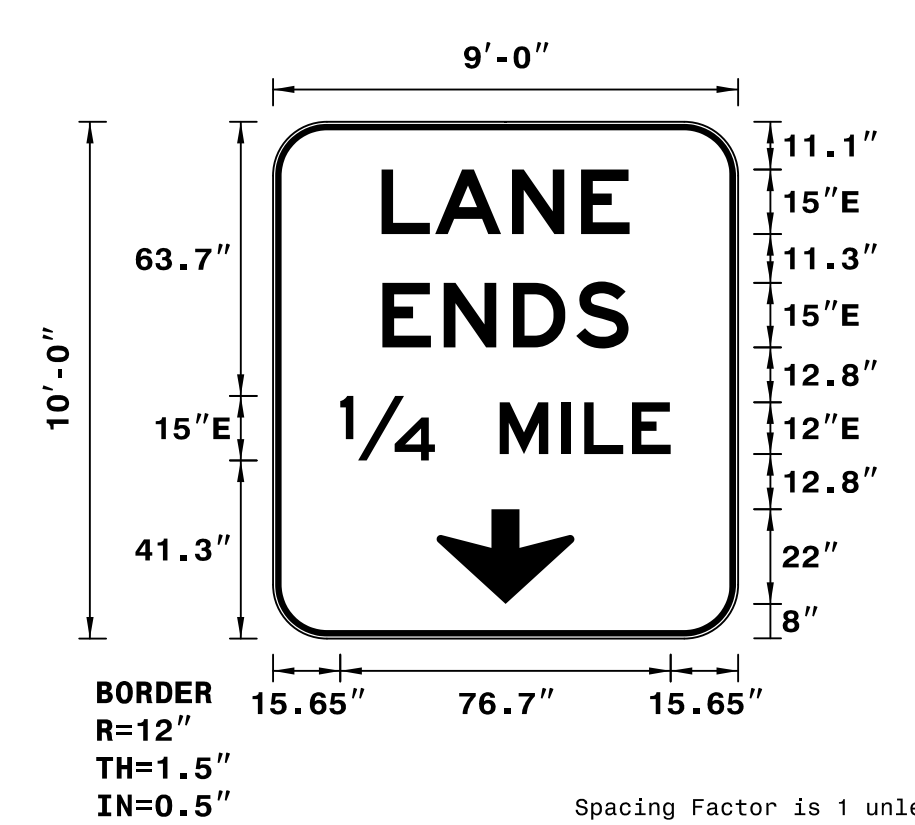

NOTES:
 1. Legend and border shall be direct applied non-reflective sheeting.
 2. Background shall be Grade C reflective sheeting.

LETTER POSITIONS


Letter spacings are to start of next letter													Series/Size
													Text Length
25.2	12.4	17.8	16	11.3	25.2								E 2000
													57.6
													E 2000
25.4	14.2	16	14.7	12.2	25.4								57.2
													E 2000
													E 2000
15.7	22	15	14.4	5.3	11	9	15.7						76.7

SIGN NUMBER: 9
 TYPE: A (OVHD)
 QUANTITY: 1
 SIGN WIDTH: 9'-6"
 HEIGHT: 10'-0"
 TOTAL AREA: 95.0 Sq.Ft.
 BORDER TYPE: RECESSED
 RECESS: 0.5"
 WIDTH: 1.5"
 RADII: 12"
 NO. Z BARS: 3
 LENGTH: 106.0

SYMBOL	X	Y	WID	HT
Type "C" Arrow	41	8	32	22

BACKG COLOR: Yellow
 COPY COLOR: Black
 MAT'L: 0.125" ALUMINUM

DESIGN BY: JTT
 PROJECT ID: U-2579C
 CHECKED BY: ADK/CAJ
 DIV: 09
 DATE: April 2017

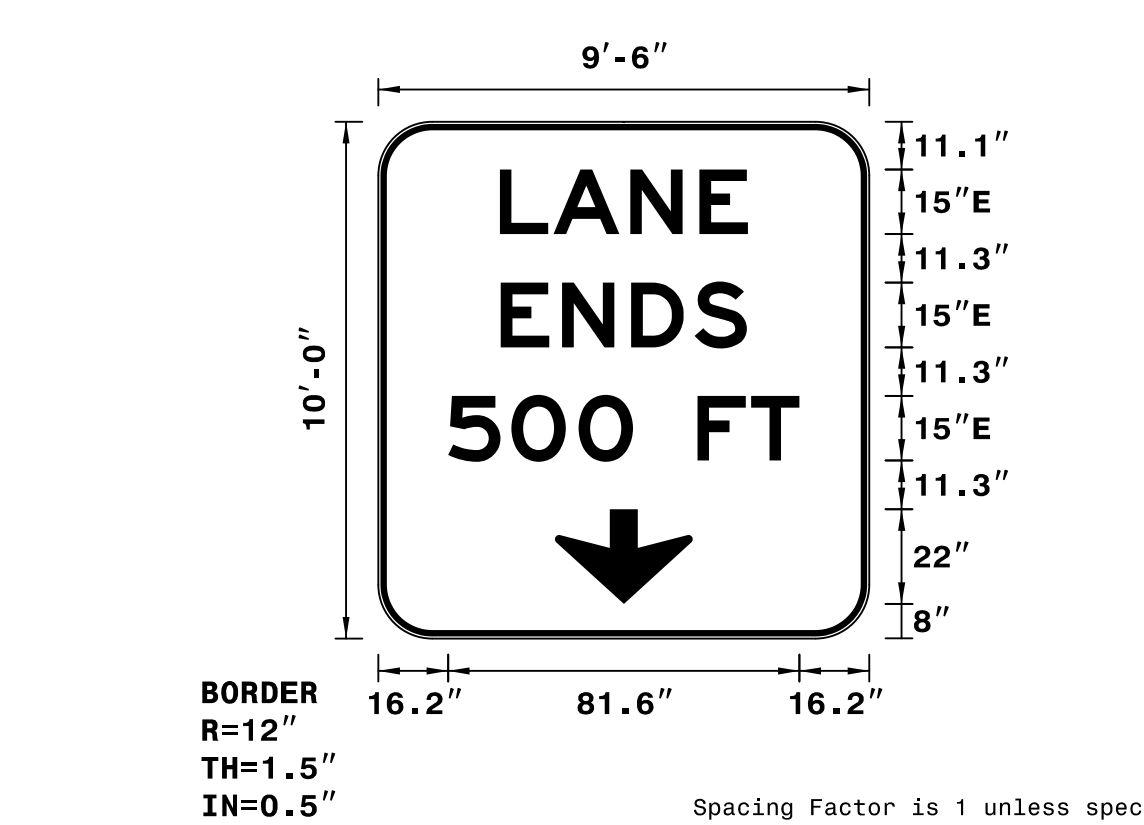

NOTES:
 1. Legend and border shall be direct applied non-reflective sheeting.
 2. Background shall be Grade C reflective sheeting.

LETTER POSITIONS

Letter spacings are to start of next letter													Series/Size
													Text Length
28.2	12.5	17.9	16.1	11.3	28.2								E 2000
													57.6
													E 2000
28.4	14.3	16.1	14.7	12.2	28.4								57.2
													E 2000
													E 2000
16.2	14.7	15.6	12.6	15	12.4	11.3	16.2						81.6