
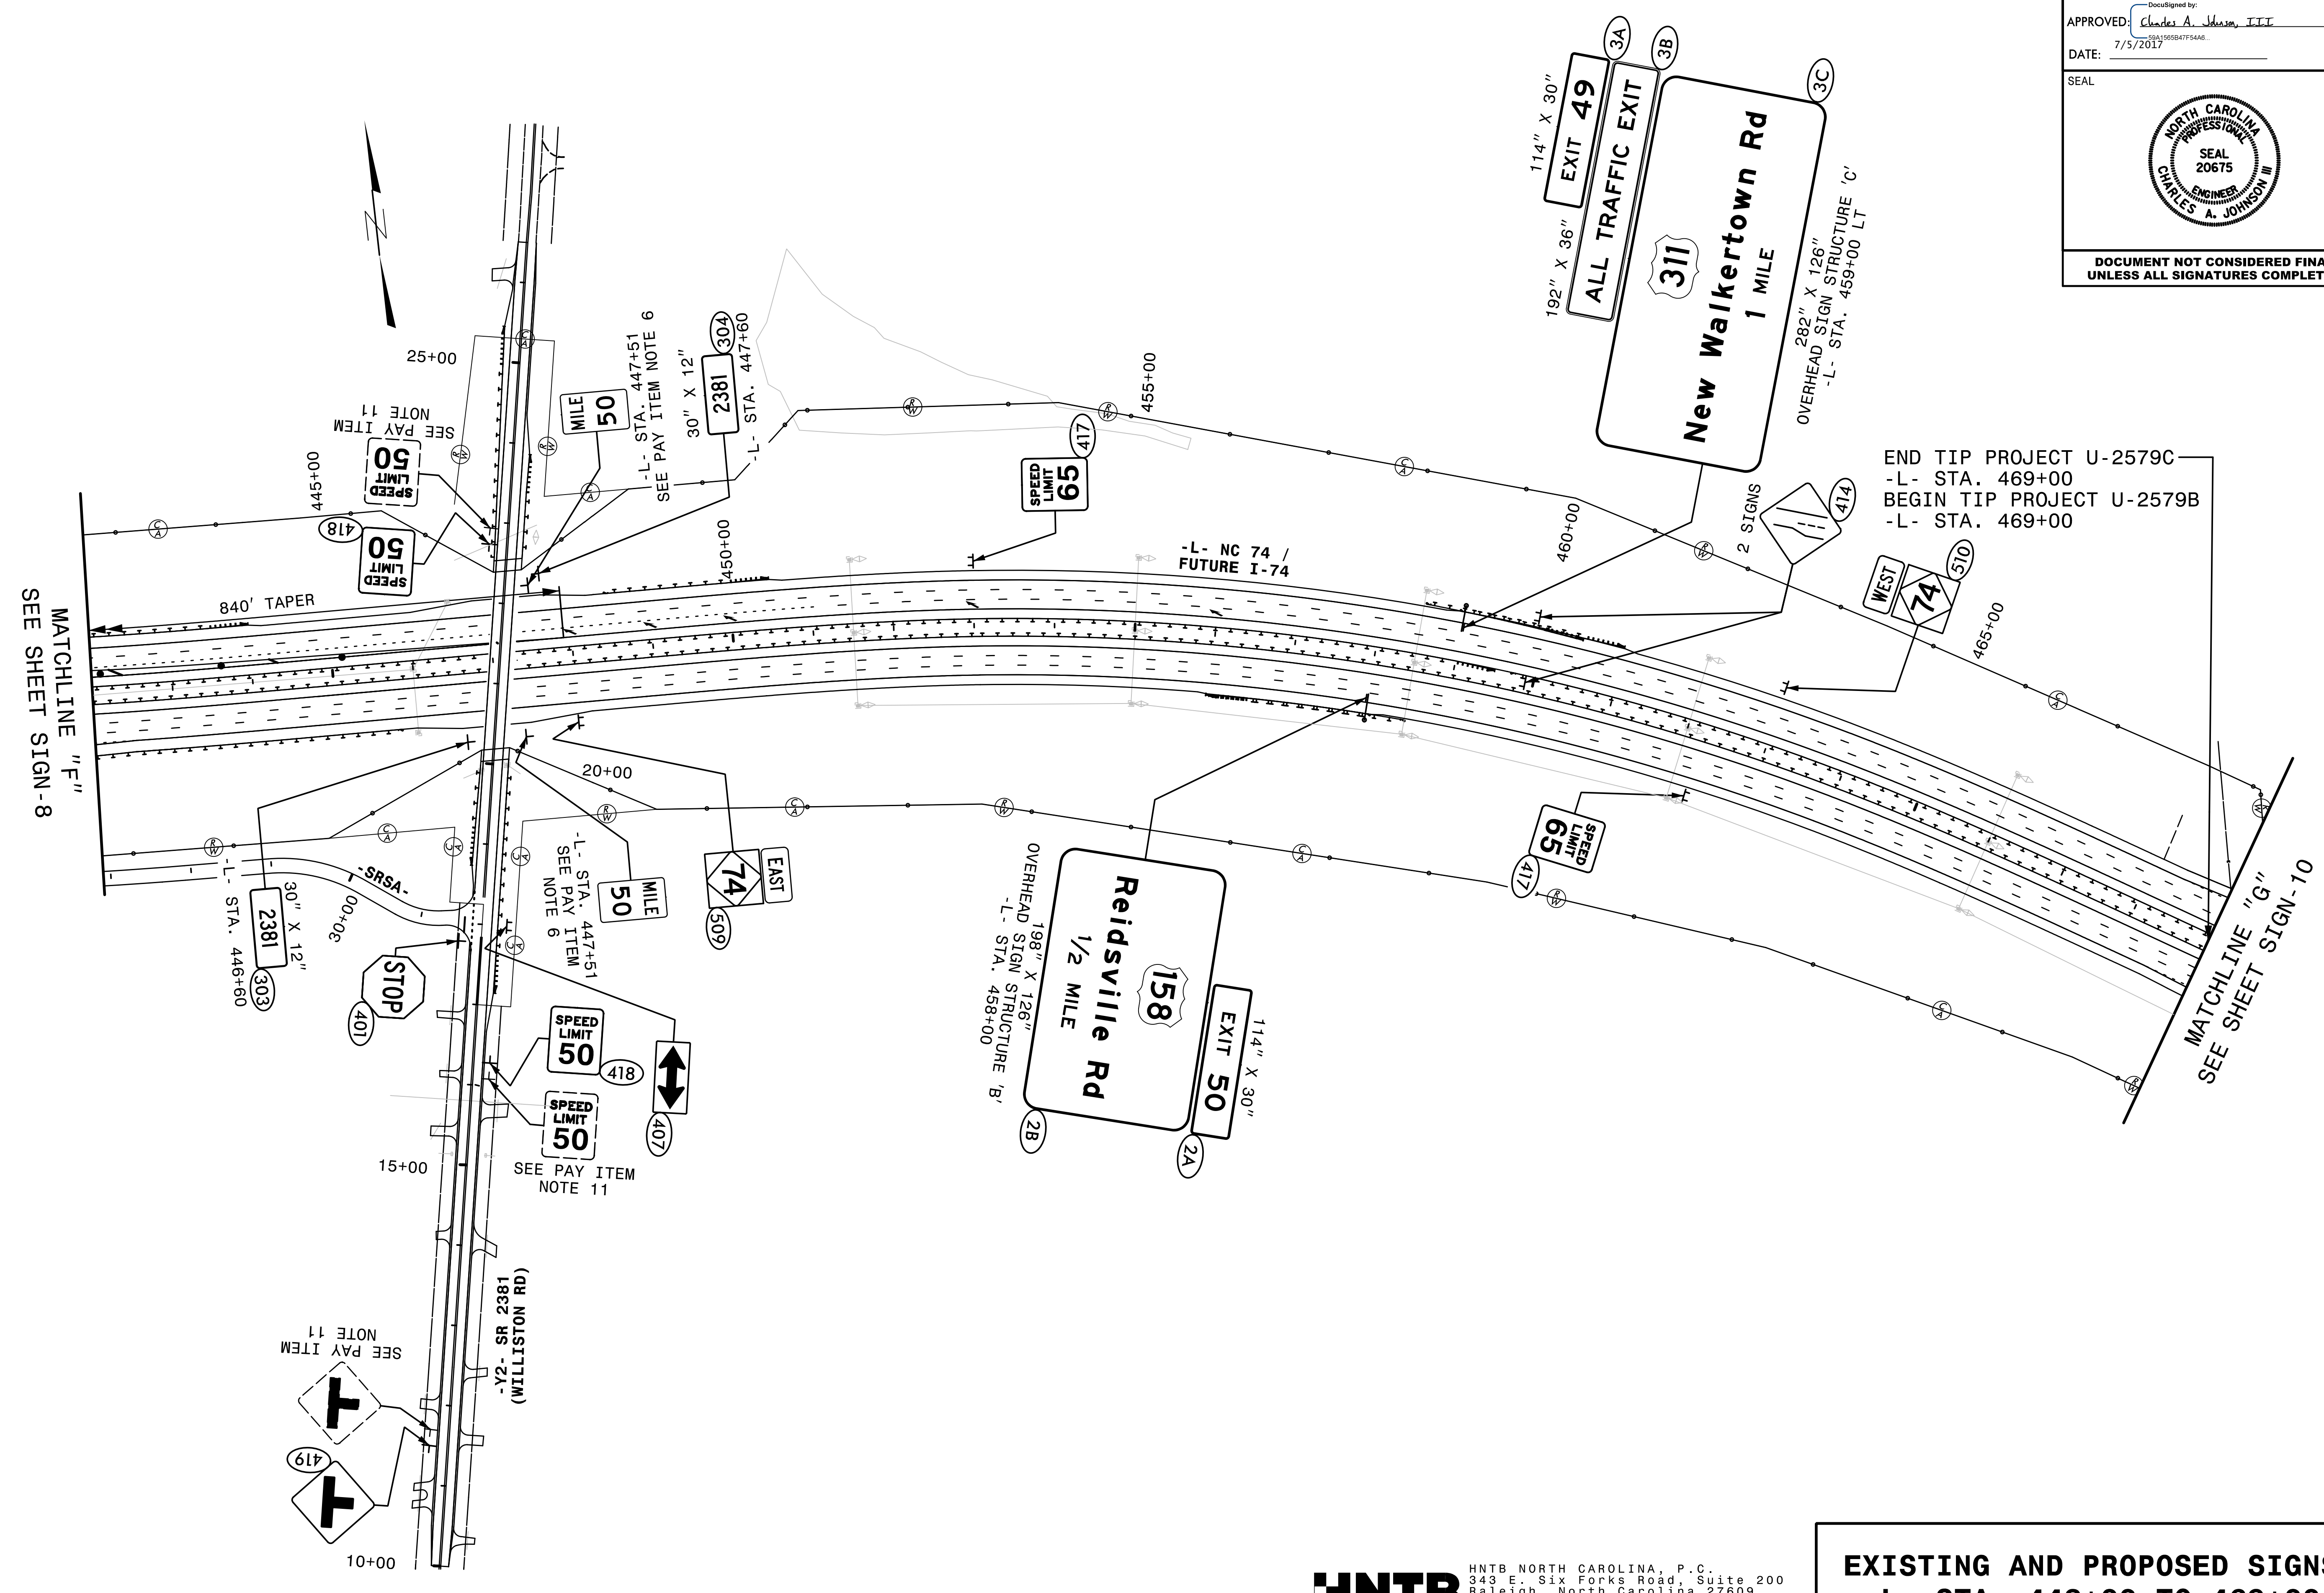


TIP NO. U-2579C	SHEET NO. SIGN-9
APPROVED: <i>Charles A. Johnson, III</i> 7/5/2017	
DATE: 7/5/2017	
SEAL 	
DOCUMENT NOT CONSIDERED FINAL UNLESS ALL SIGNATURES COMPLETED	



END TIP PROJECT U-2579C
-L- STA. 469+00
BEGIN TIP PROJECT U-2579B
-L- STA. 469+00

HNTB
HNTB NORTH CAROLINA, P.C.
343 E. Six Forks Road, Suite 200
Raleigh, North Carolina 27609
NC License No: C-1554
(919) 546-8997

**EXISTING AND PROPOSED SIGNS
-L- STA. 442+00 TO 469+00**