
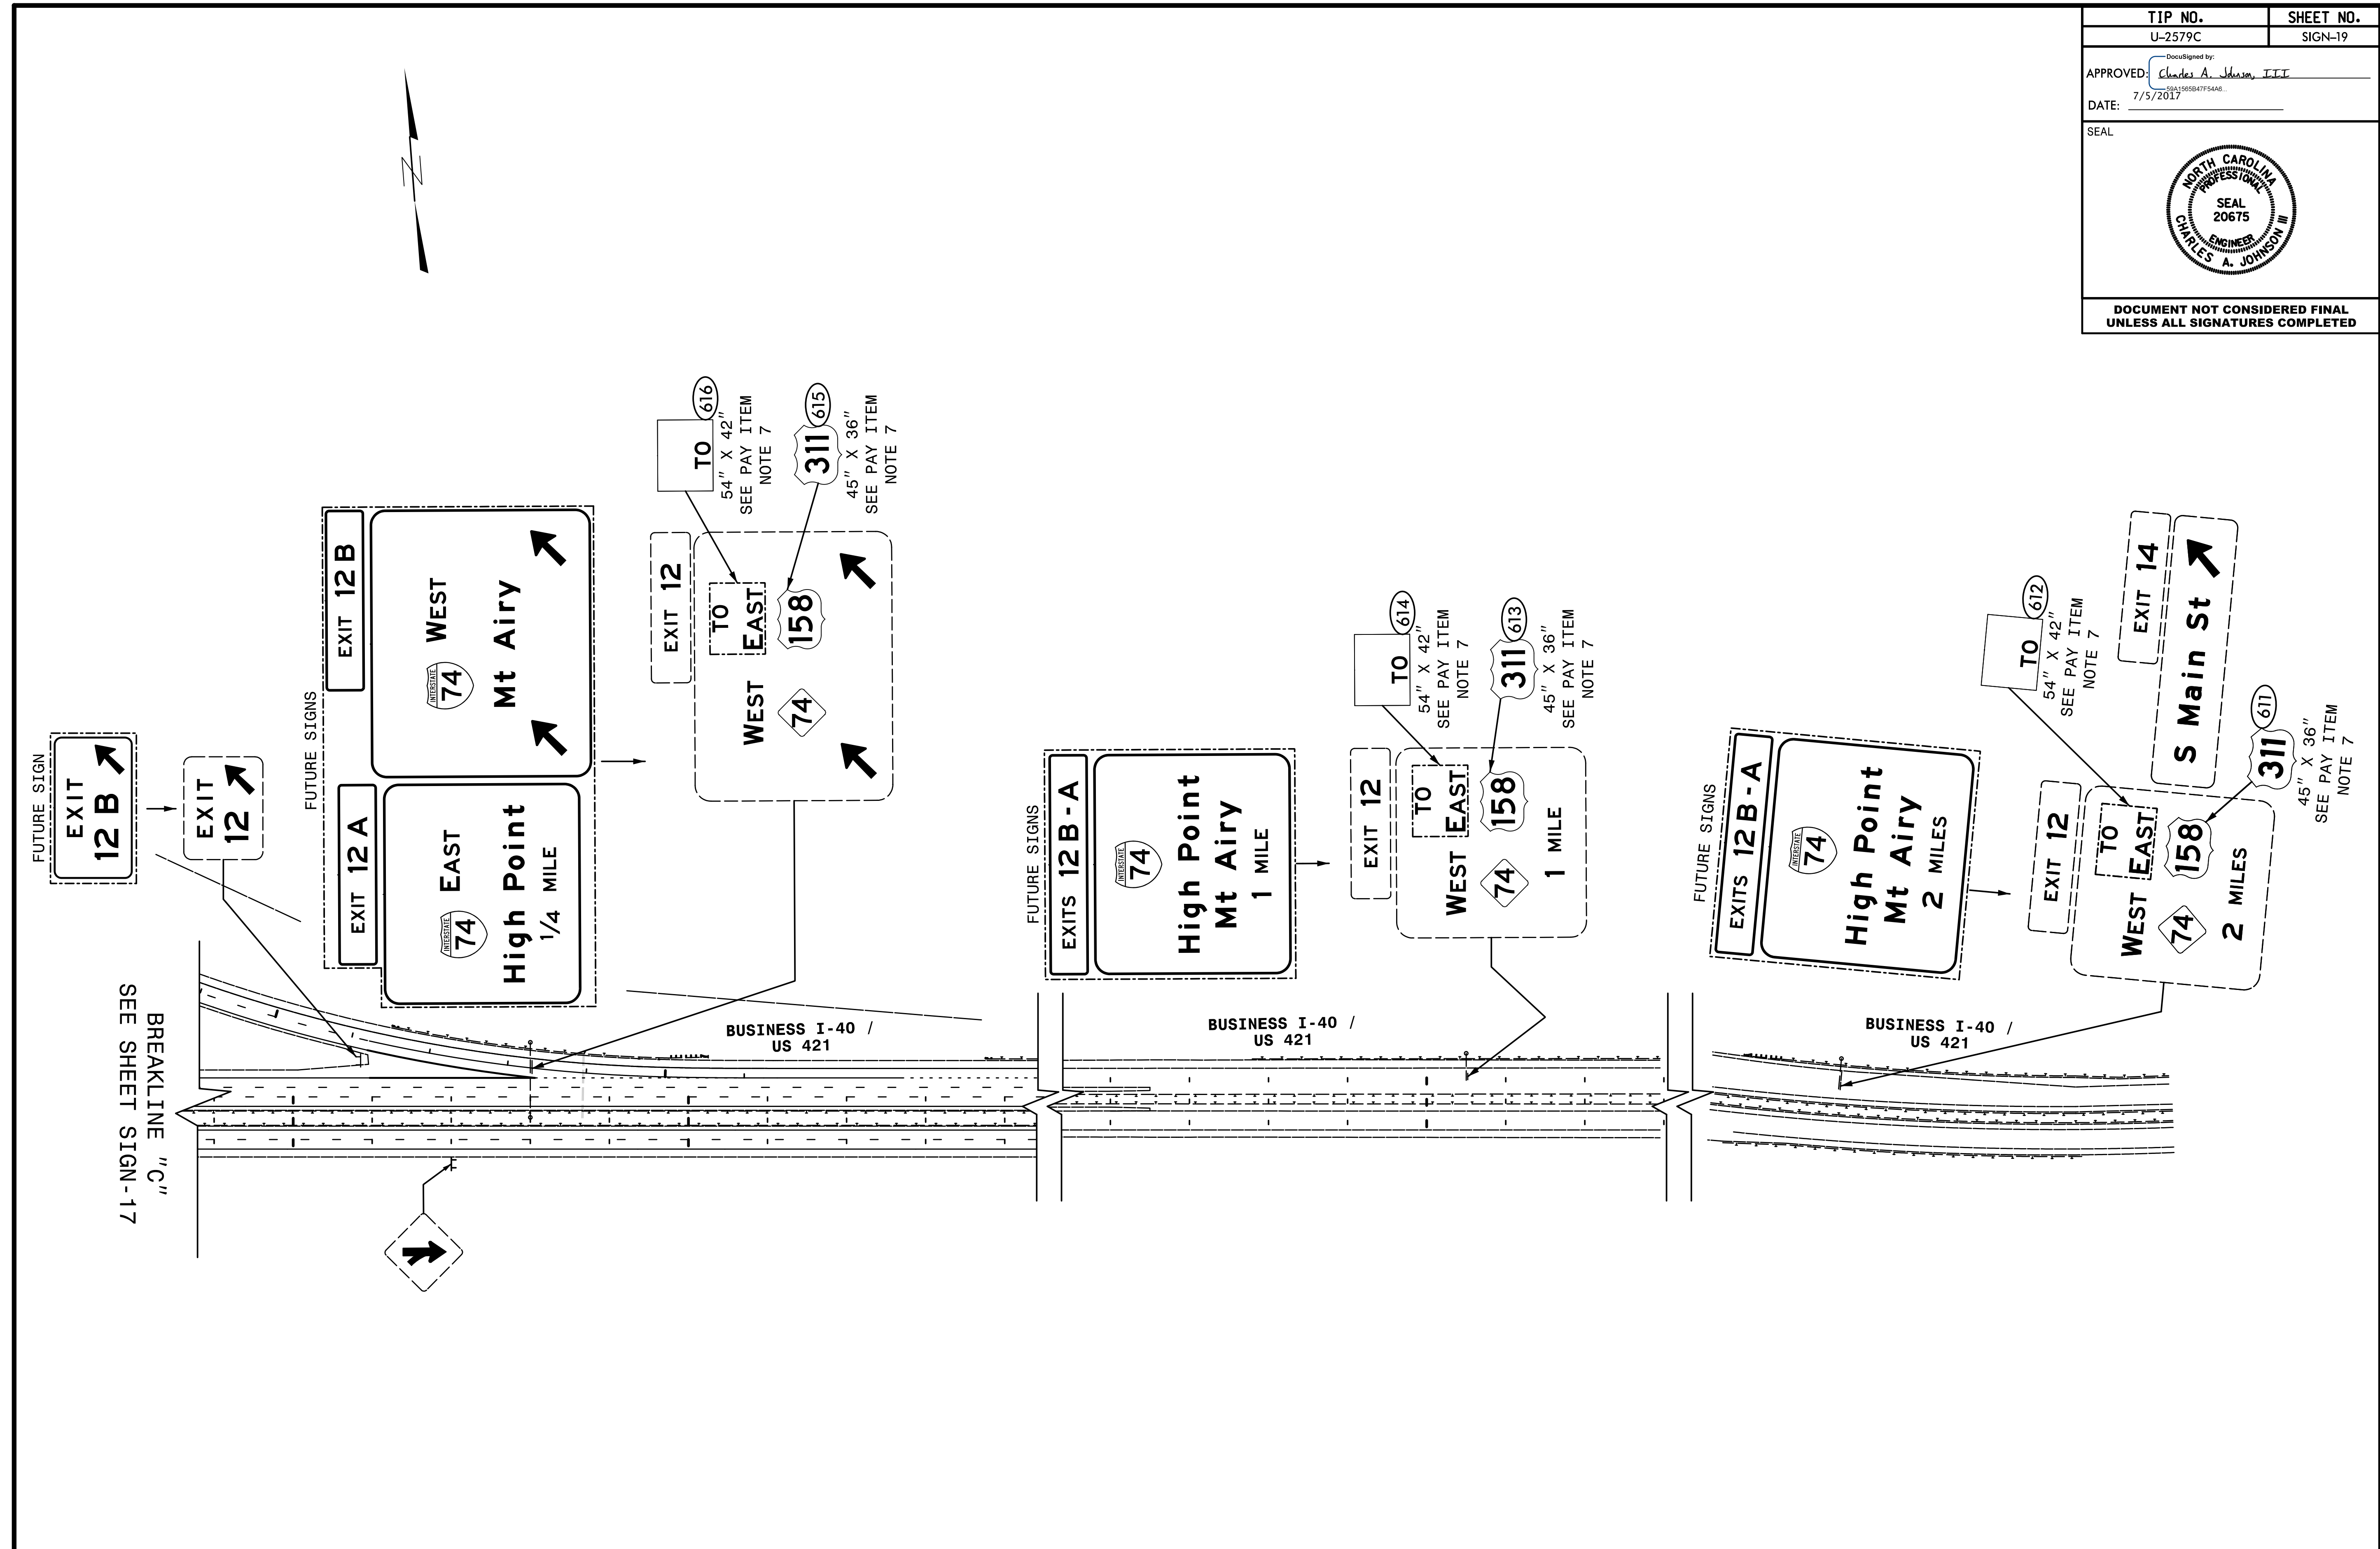


TIP NO. U-2579C	SHEET NO. SIGN-19
APPROVED: <i>Charles A. Johnson, III</i> 7/5/2017	
DATE: 7/5/2017	
SEAL 	
DOCUMENT NOT CONSIDERED FINAL UNLESS ALL SIGNATURES COMPLETED	



BREAKLINE "C"  
SEE SHEET SIGN-17