


### UTILITIES BY OTHERS

NOTE:  
 ALL UTILITY WORK SHOWN ON THIS SHEET WILL BE DONE BY OTHERS. NO PAYMENT WILL BE MADE TO THE CONTRACTOR FOR UTILITY WORK SHOWN ON THIS SHEET.

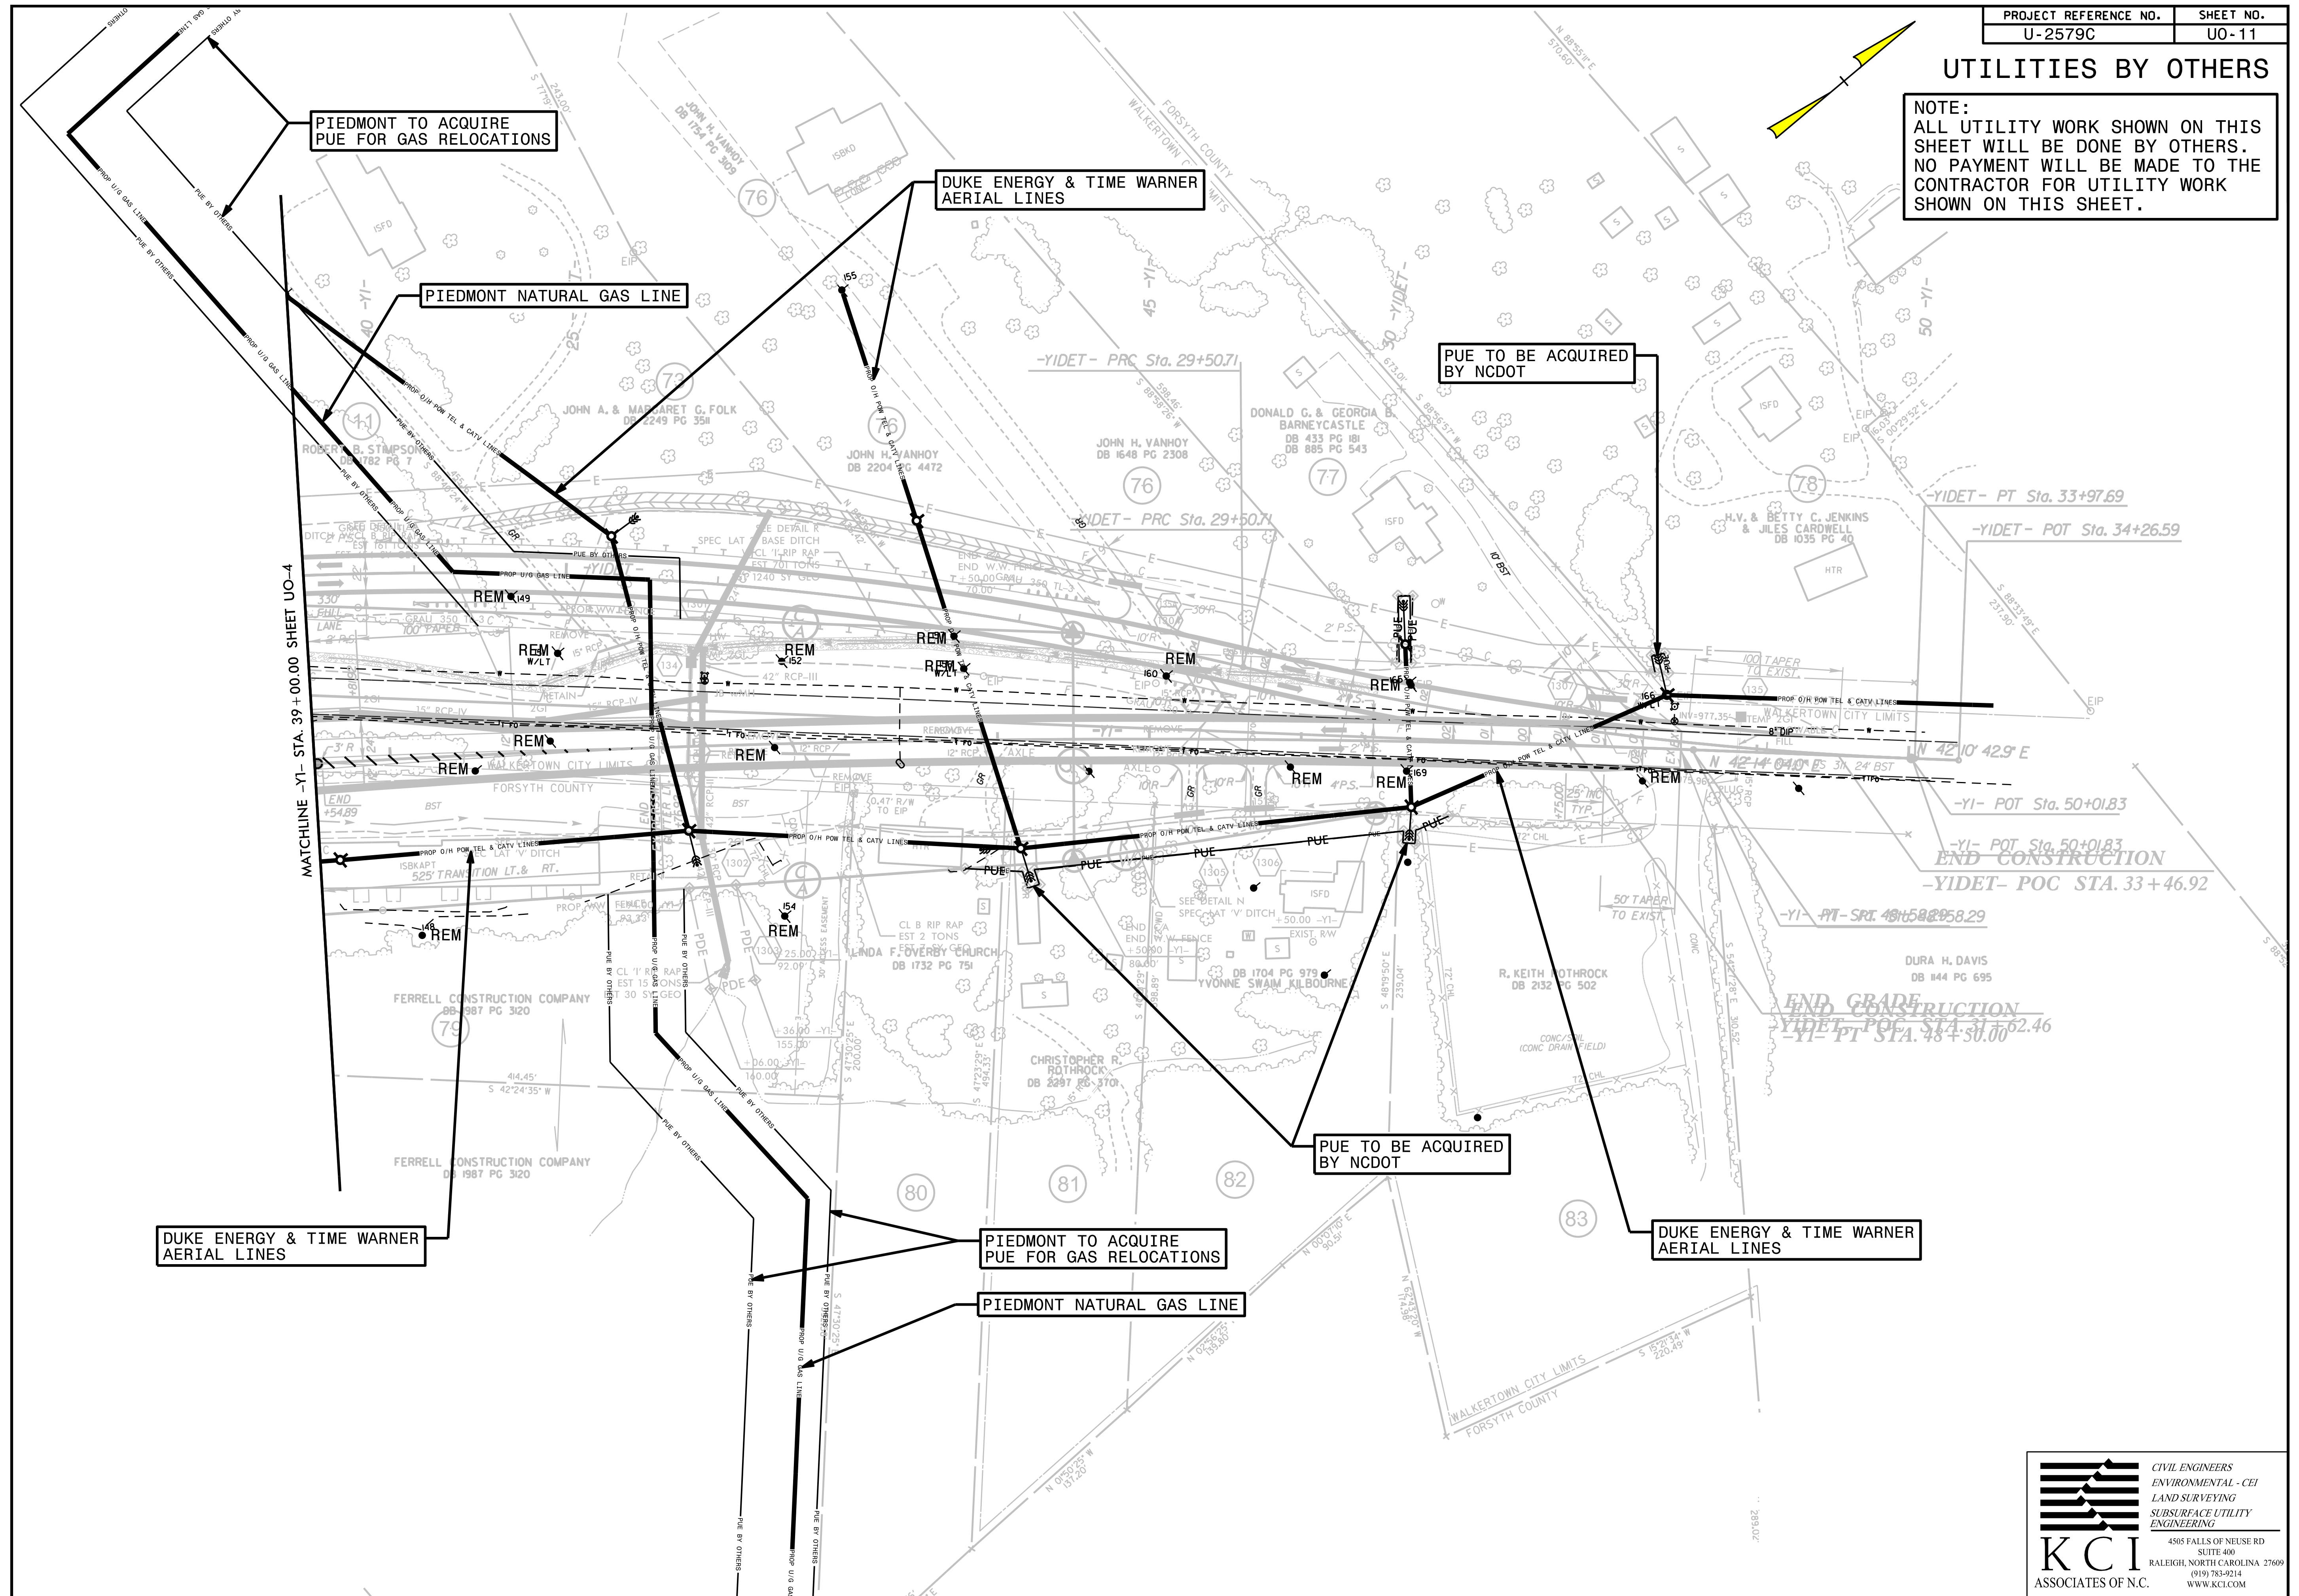

DUKE ENERGY & TIME WARNER AERIAL LINES

PIEDMONT TO ACQUIRE PUE FOR GAS RELOCATIONS

PIEDMONT NATURAL GAS LINE

PUE TO BE ACQUIRED BY NCDOT

DUKE ENERGY & TIME WARNER AERIAL LINES