


10 0 10 20 

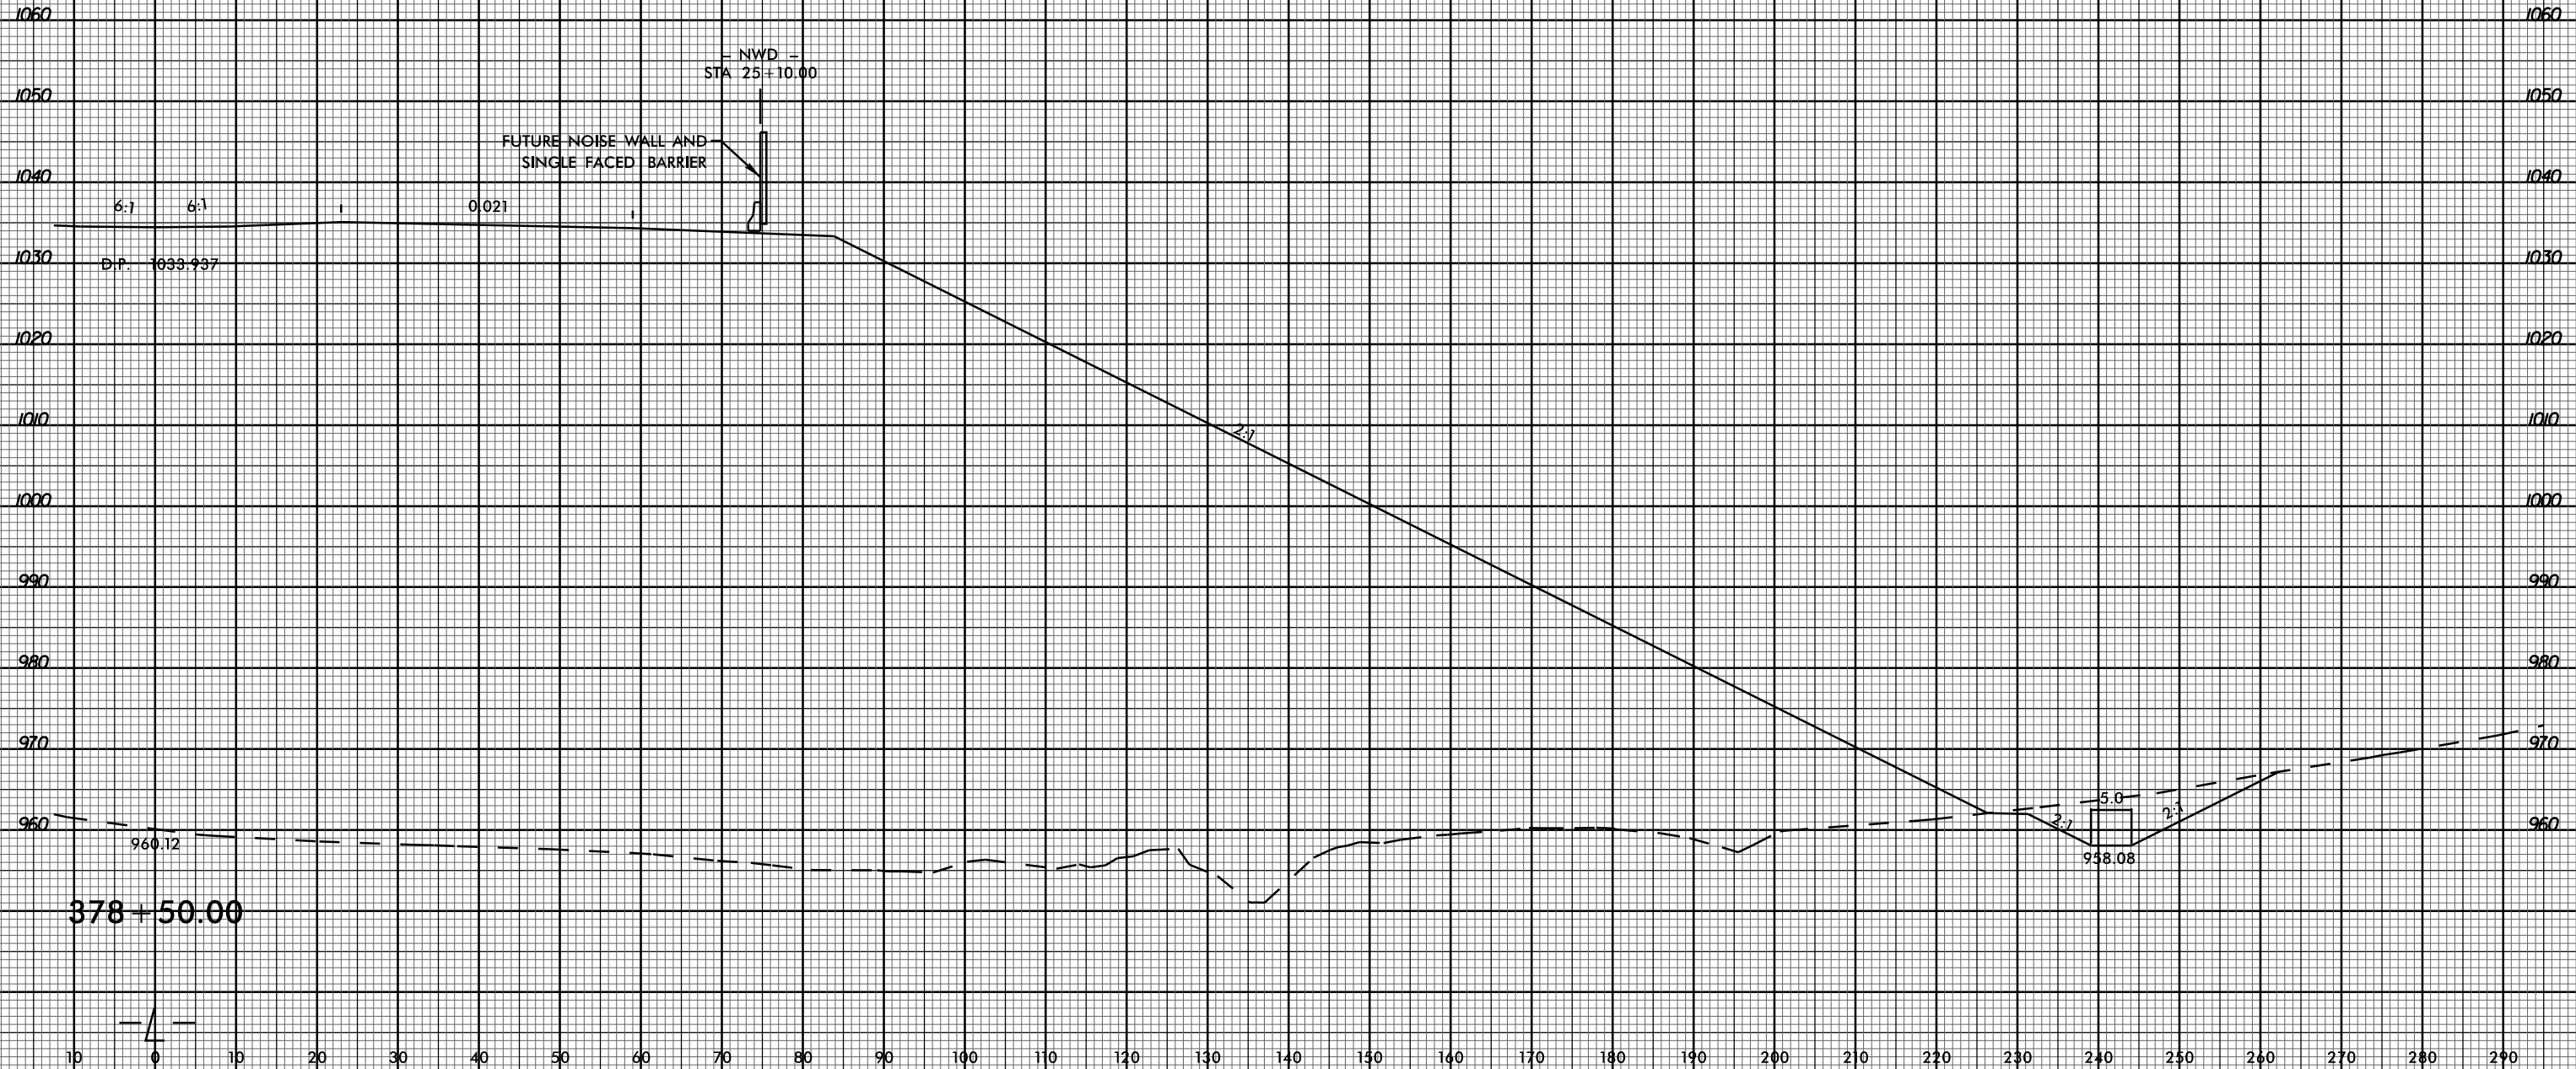

03-JUL-2017 15:59  
P:\Roadway\XSC\U2579C\_Rdy\_xpl.l-right.dgn  
\$\$\$\$\$SERNAME\$\$\$\$\$

378 + 50.00

4