


6/23/16



PROJ. REFERENCE NO. U-2579C SHEET NO. X-92

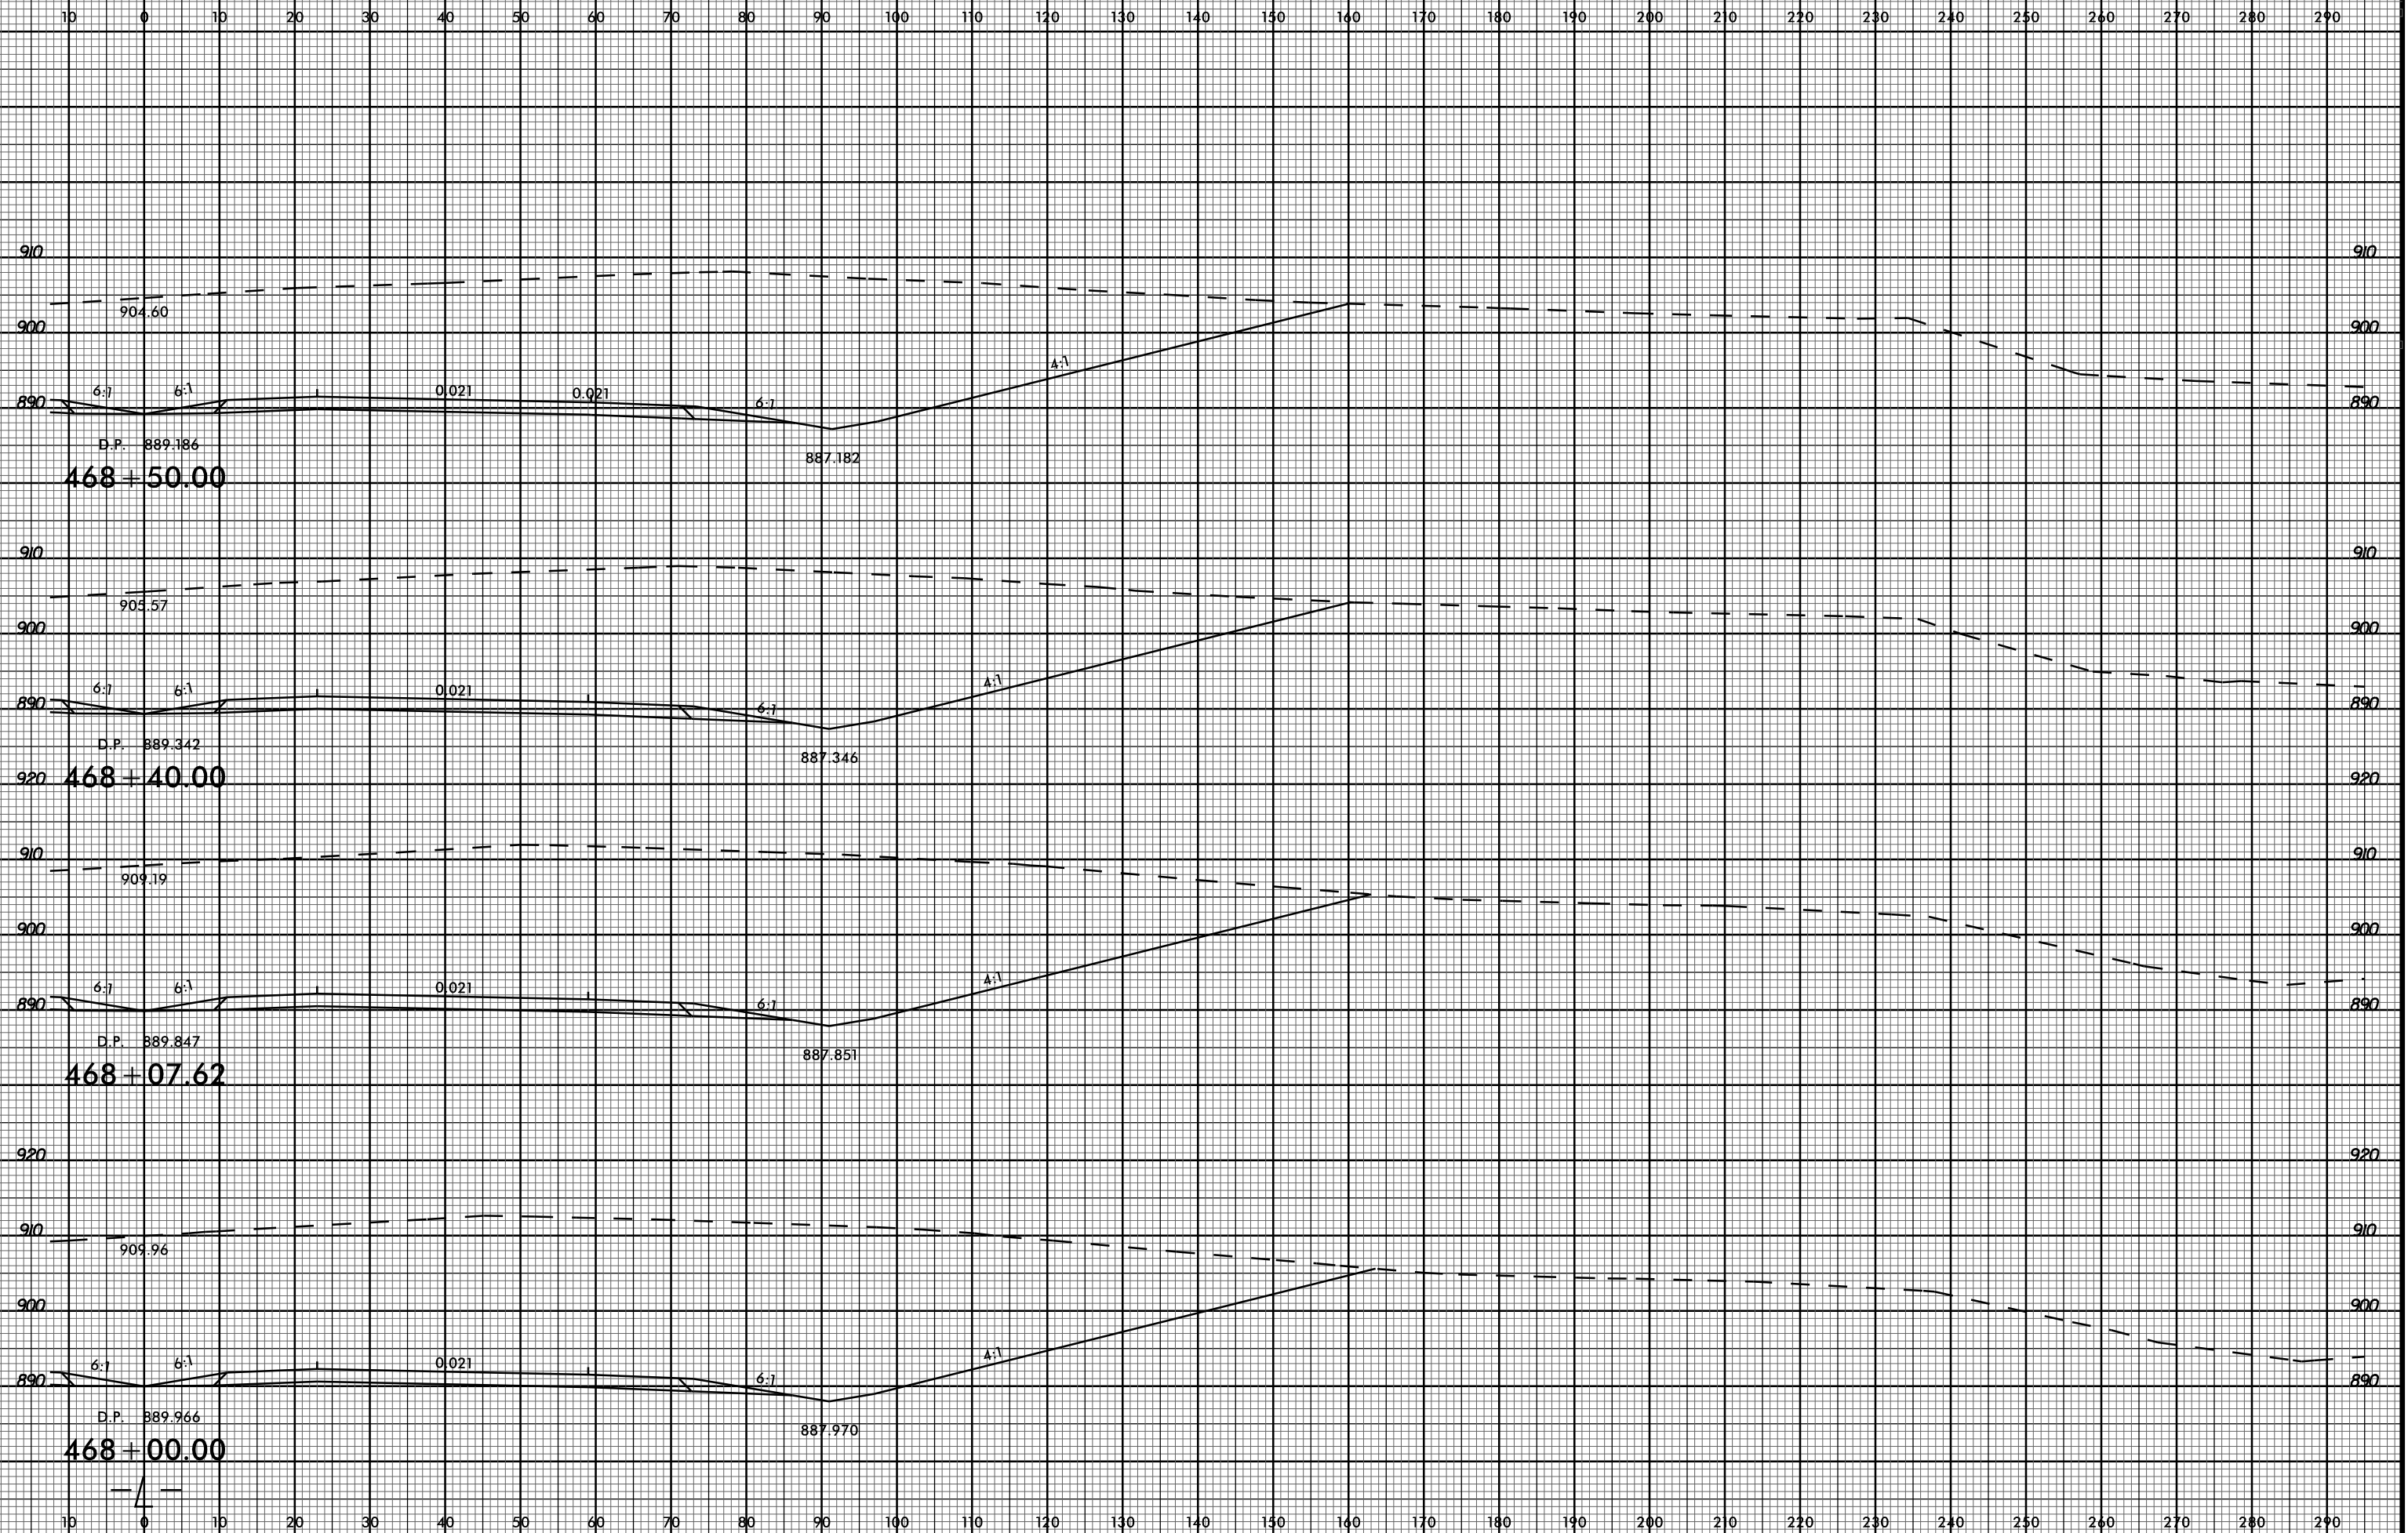

03-JUL-2017 15:59 P:\Roadway\XSC\U2579C_Rdg_xpl.l-right.dgn