


6/23/16



PROJ. REFERENCE NO. U-2579C SHEET NO. X-134

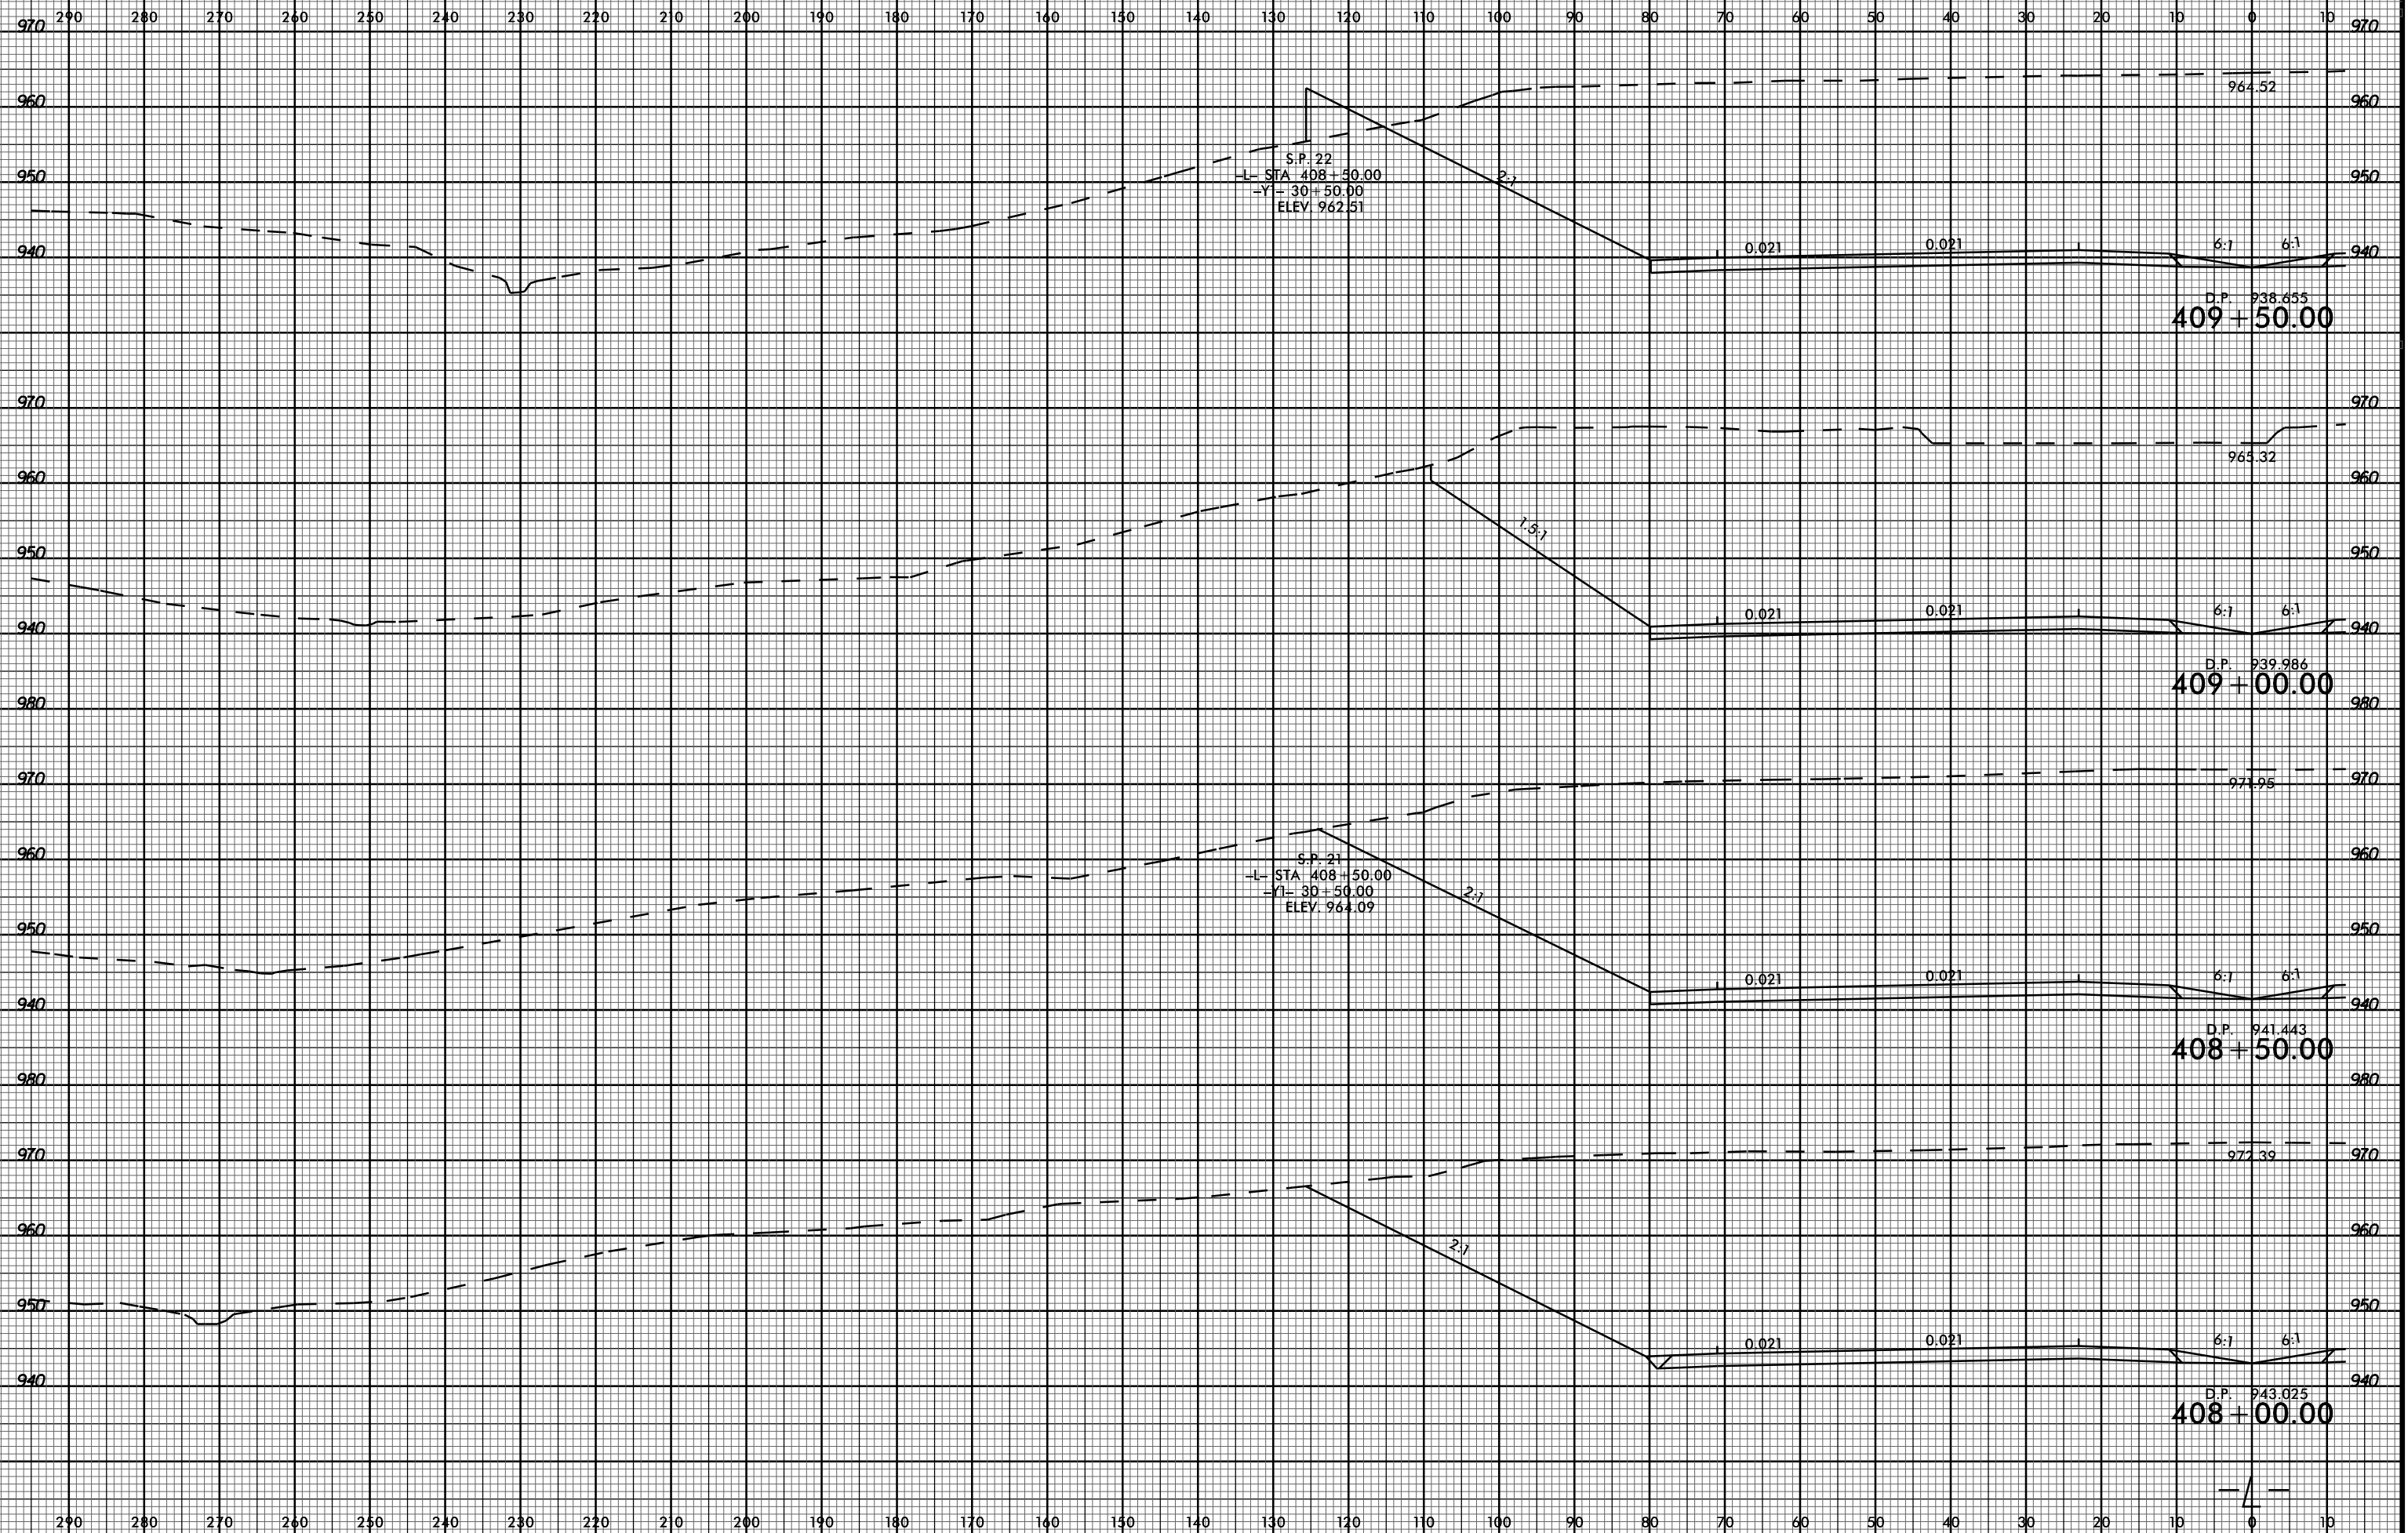

S.P. 22
L STA 408+50.00
-YI= 30+50.00
ELEV. 962.51

S.P. 21
L STA 408+50.00
-YI= 30+50.00
ELEV. 964.09

D.P. 938.655
409+50.00

D.P. 939.986
409+00.00

D.P. 941.443
408+50.00

D.P. 943.025
408+00.00

03-JUL-2017 15:59
P:\Projects\XSC\U2579c_rdy_xp_1_1_1.dgn
\$\$\$\$\$SERIAL\$\$\$\$\$