


6/23/16



PROJ. REFERENCE NO. U-2579C SHEET NO. X-205

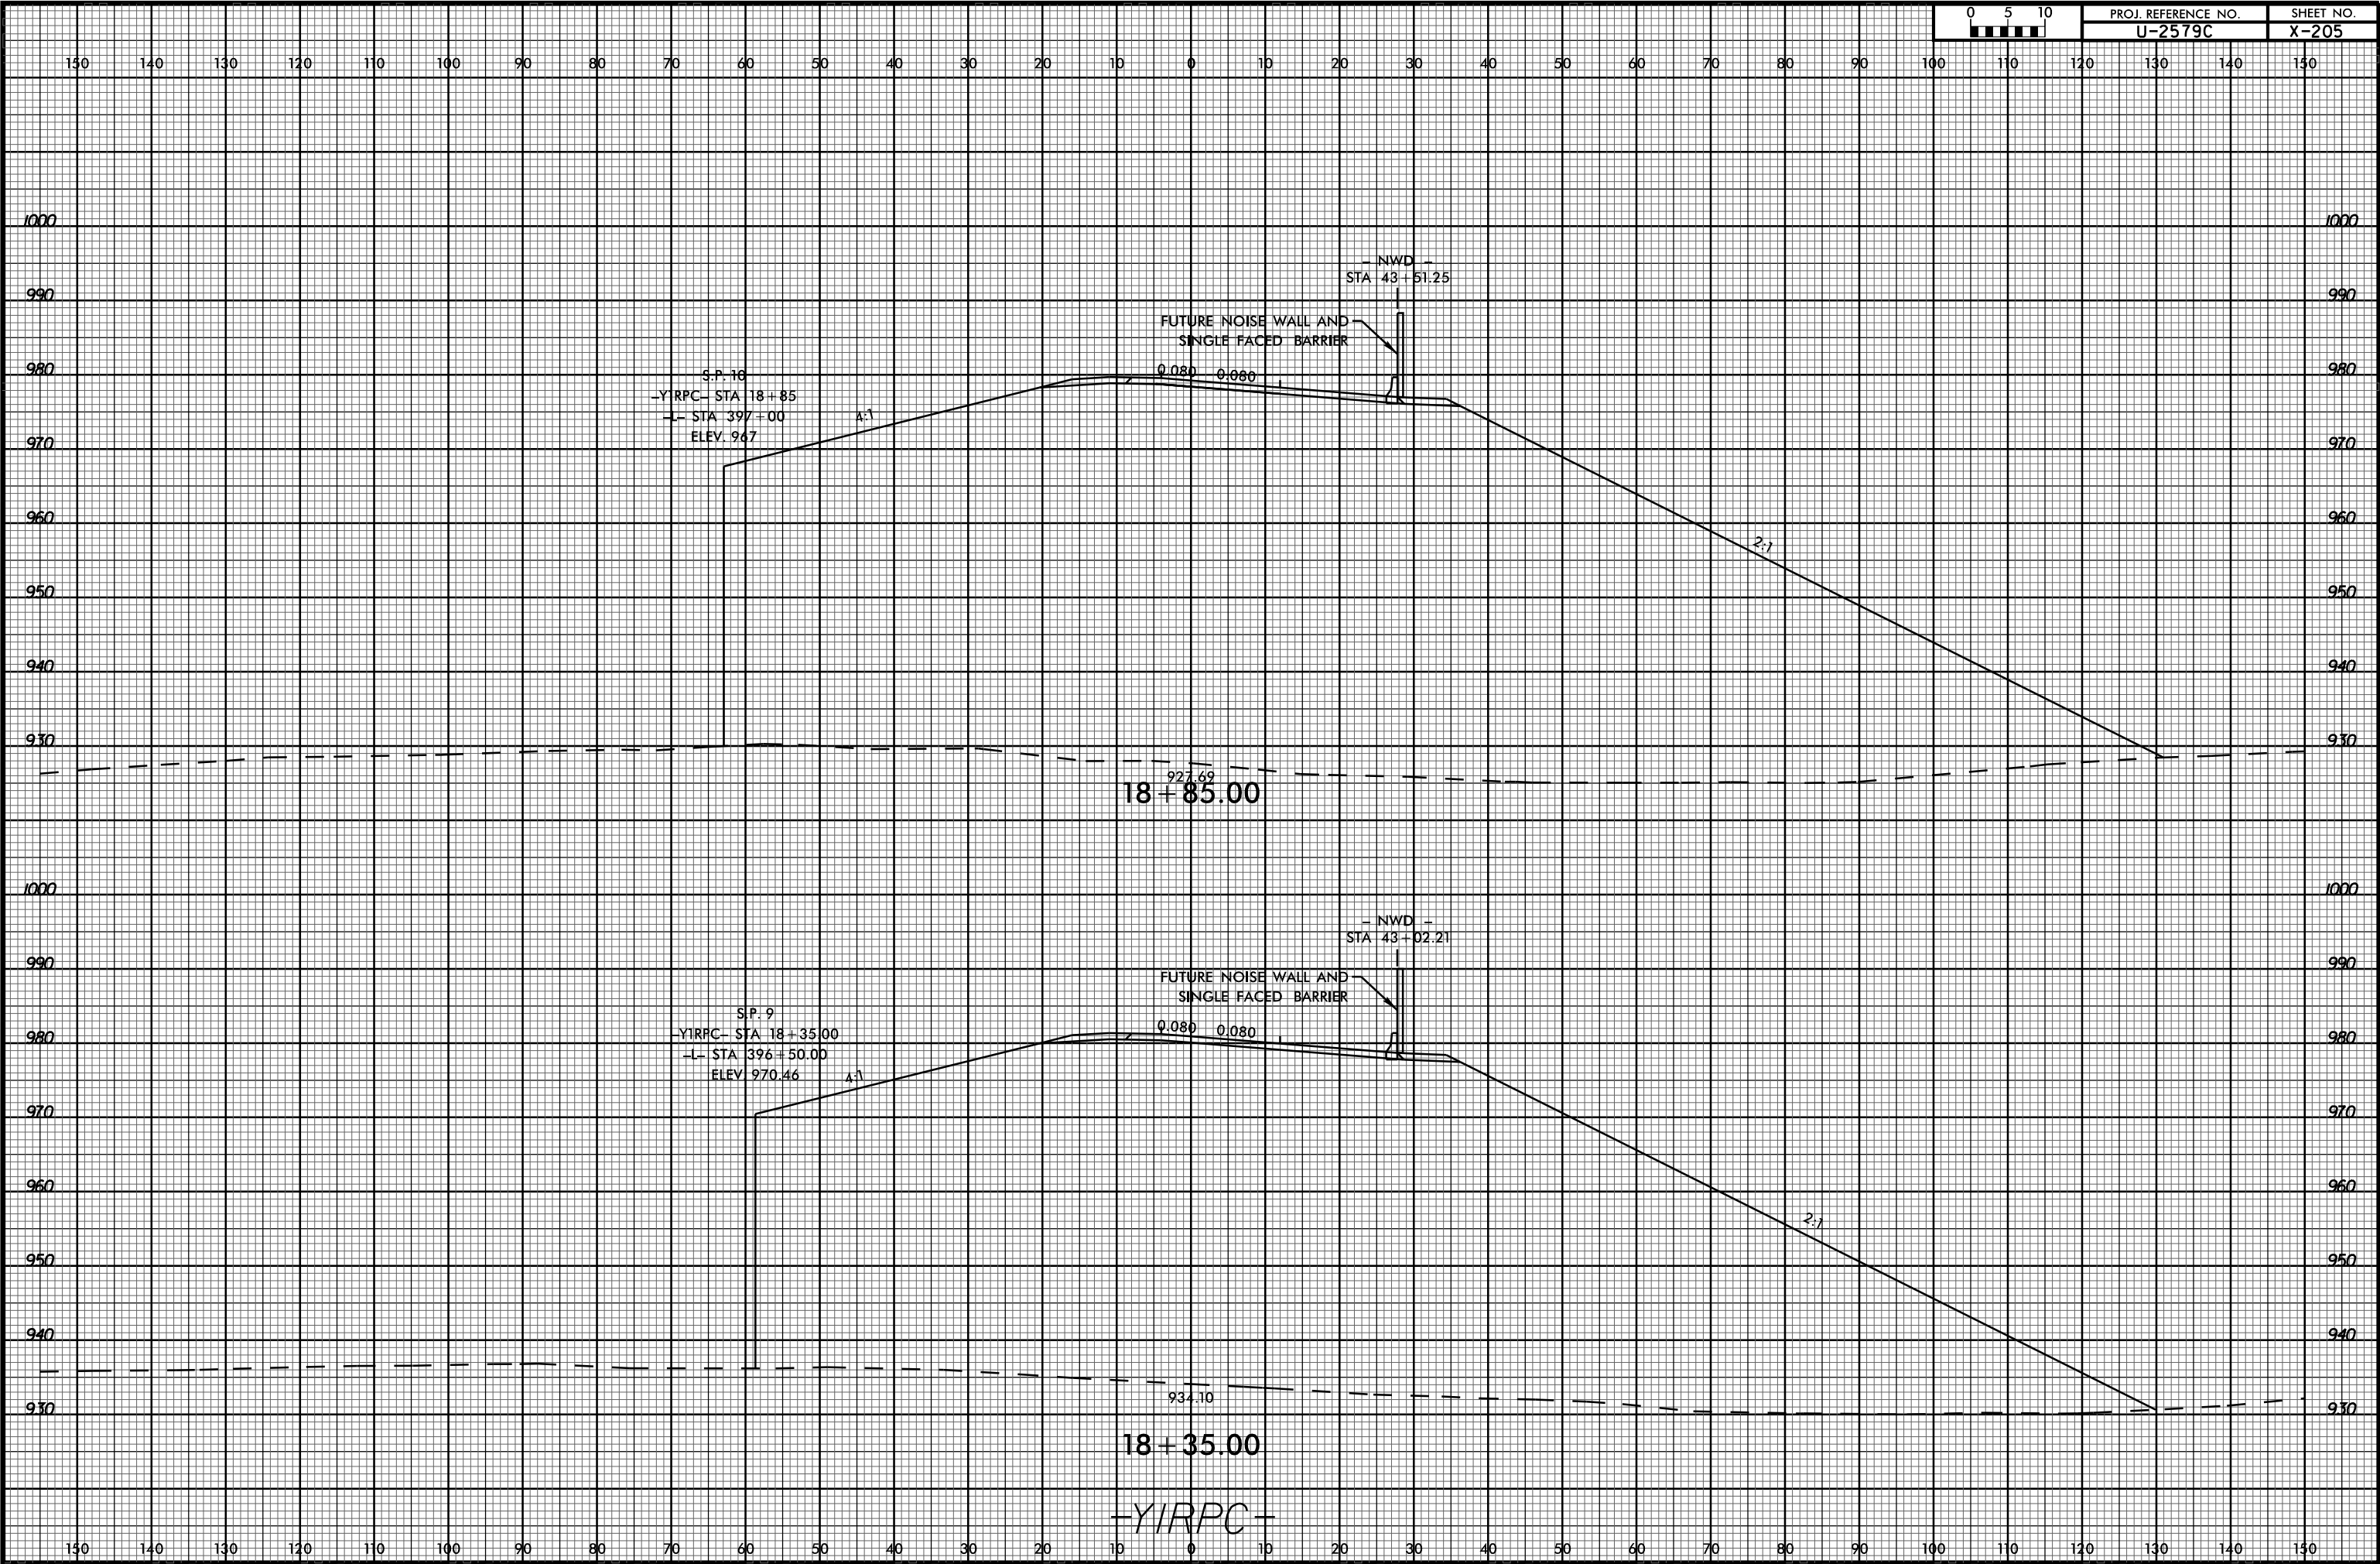

S.P. 18
-YIRPC- STA 18+85
-L- STA 397+00
ELEV. 967

- NWD -
STA 43+51.25

FUTURE NOISE WALL AND
SINGLE FACED BARRIER

927.69
18+85.00

S.P. 9
-YIRPC- STA 18+35.00
-L- STA 396+50.00
ELEV. 970.46

- NWD -
STA 43+02.21

FUTURE NOISE WALL AND
SINGLE FACED BARRIER

934.10
18+35.00

-YIRPC-

03-JUL-2017 16:00
P:\Roadway\XSC\U2579c_r.dwg_xp_1_YIRPC.dgn
\$\$\$\$\$SERIAL\$\$\$\$\$