


6/23/16



PROJ. REFERENCE NO.  
U-2579C

SHEET NO.  
X-235

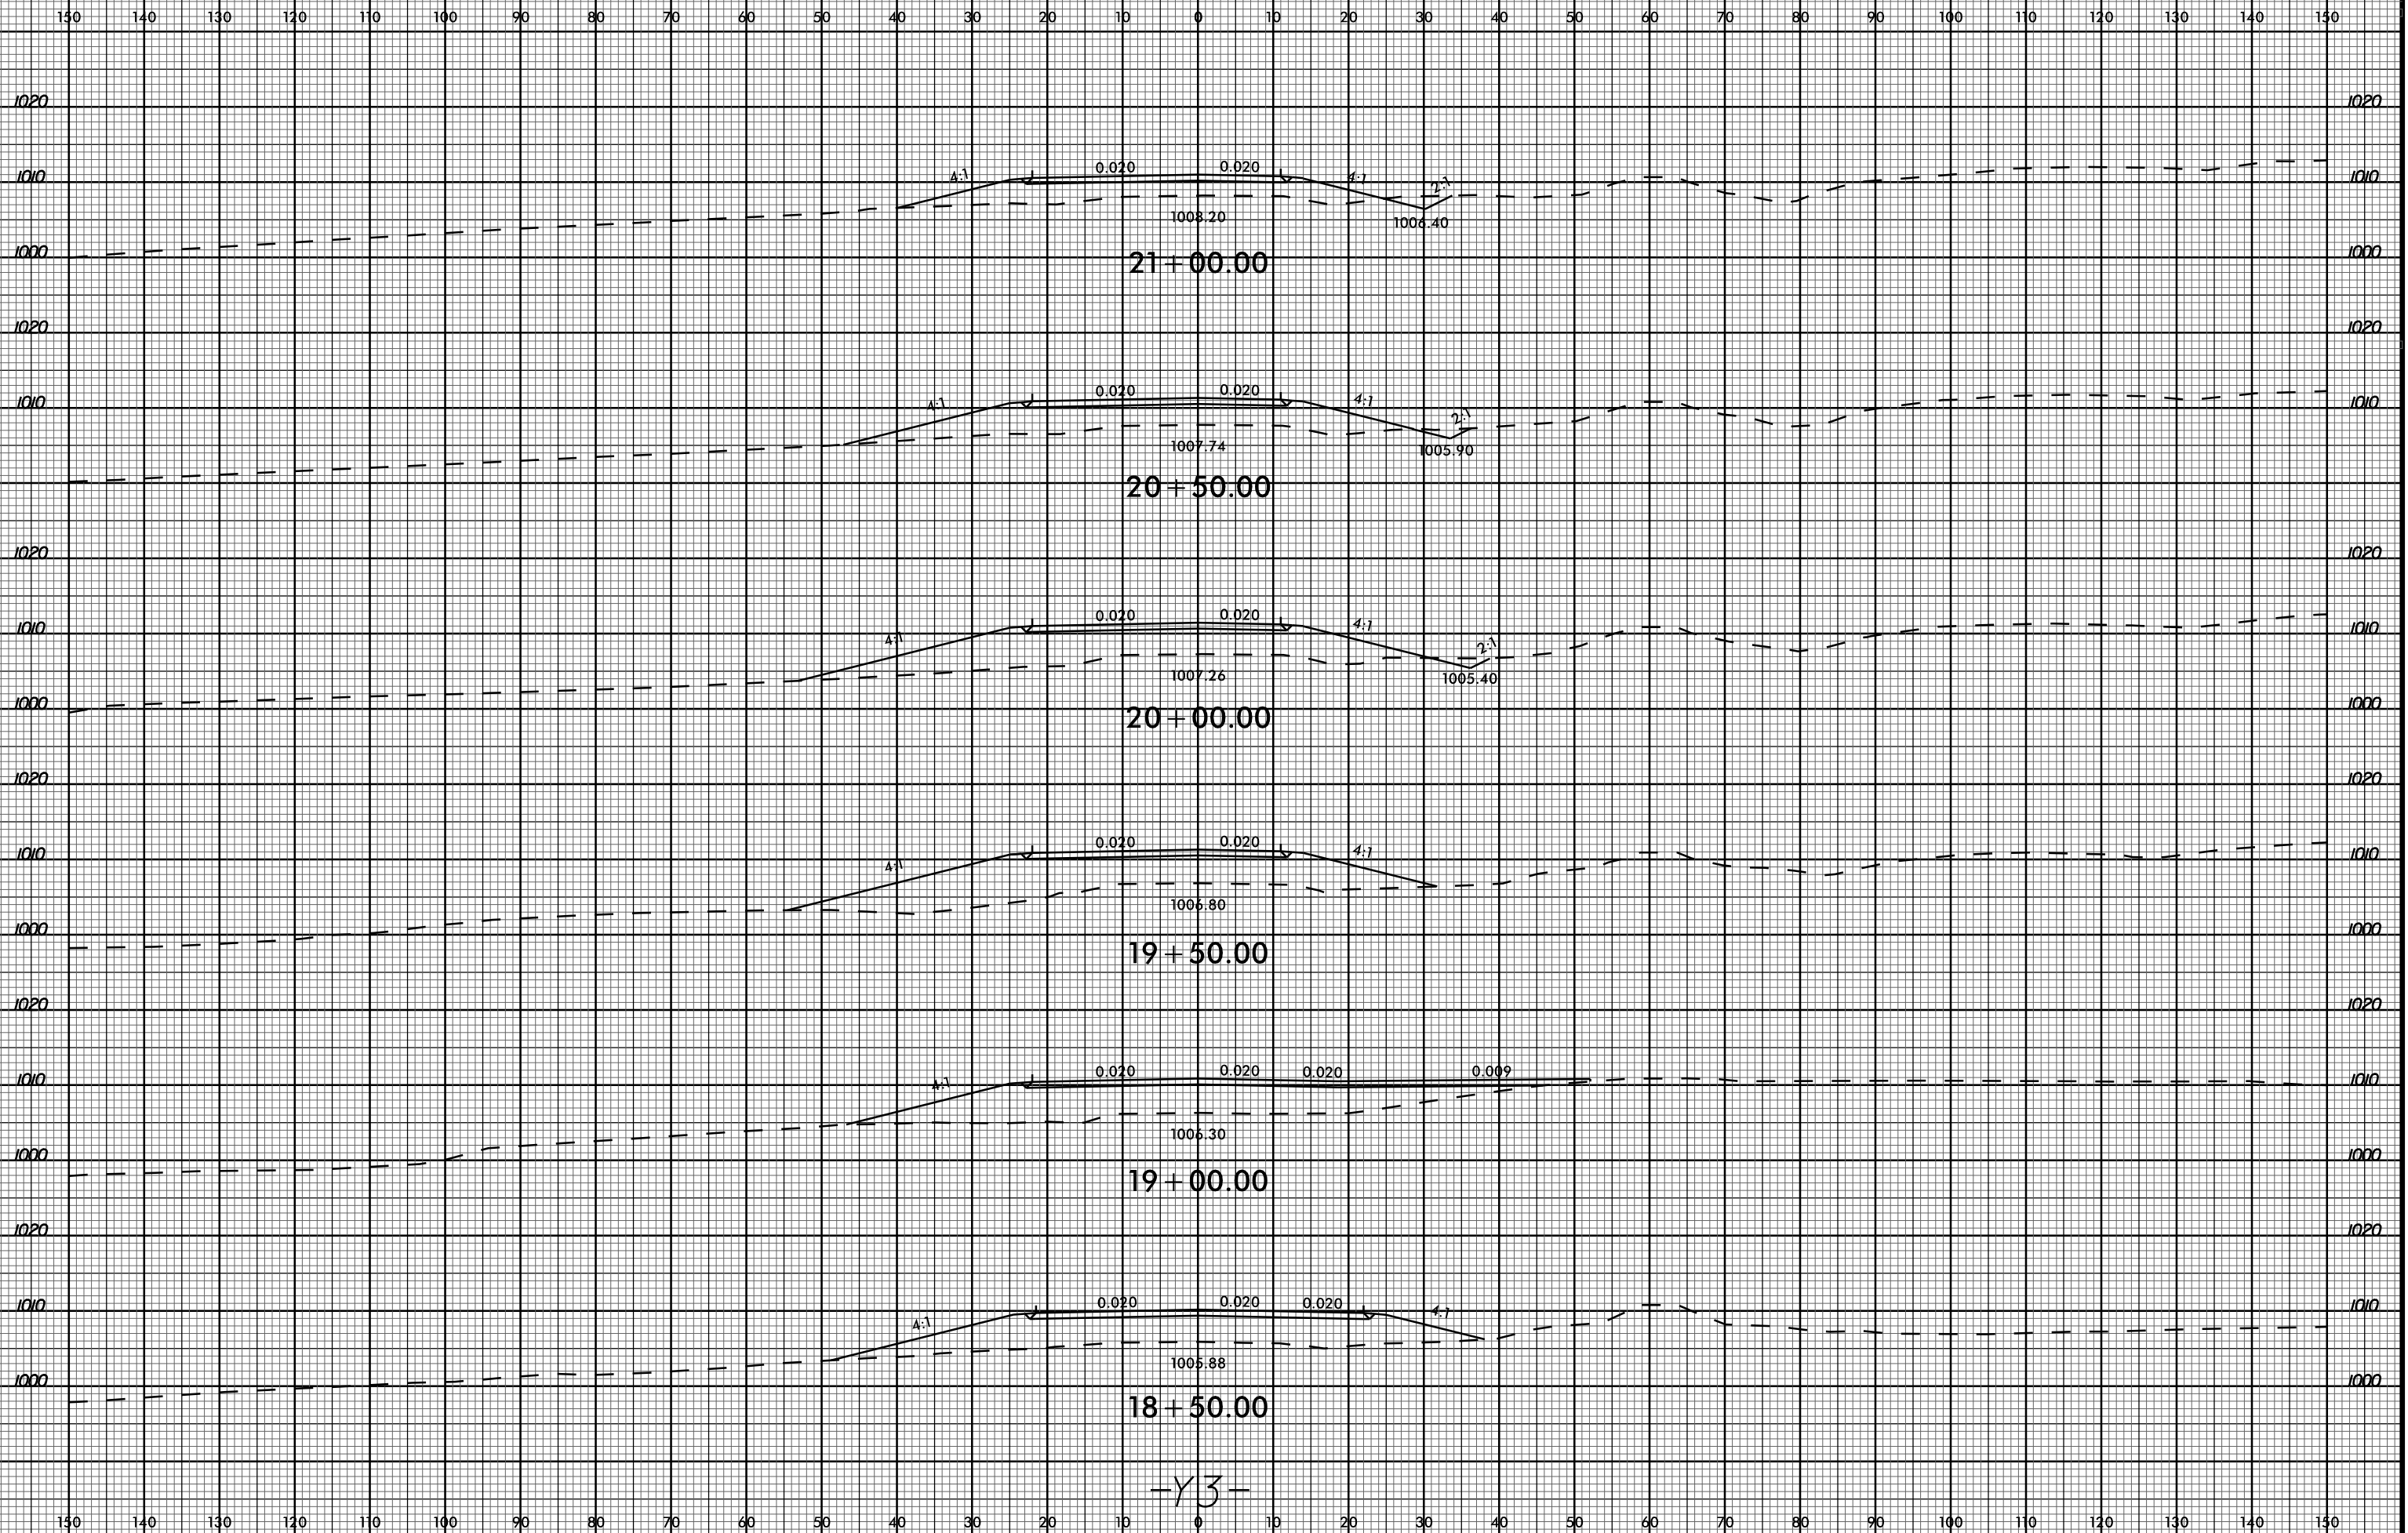

03-JUL-2017 16:00  
P:\Projects\XSC\U2579C\_Rdy\_xpl\_Y3.dgn  
\$\$\$\$\$USERNAME\$\$\$\$\$

-Y3-