
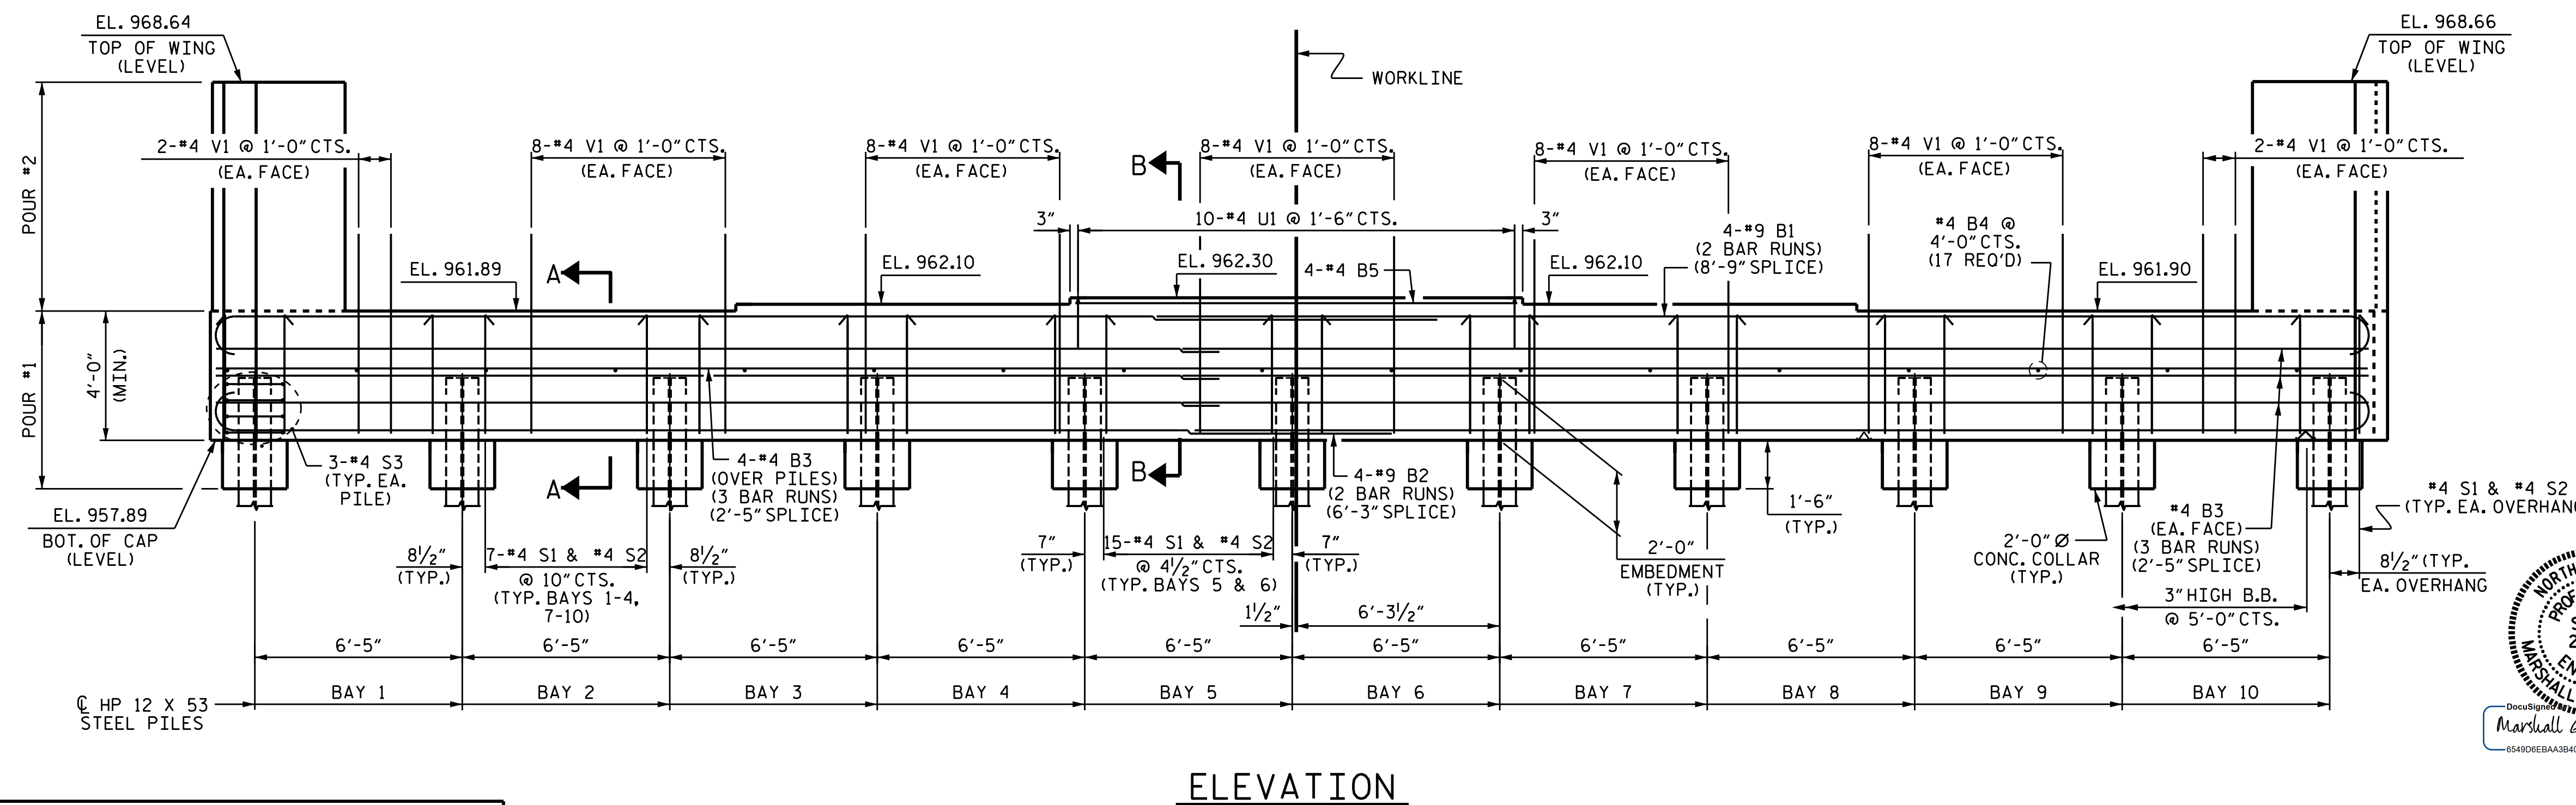


NOTES


THE TOP SURFACE OF THE END BENT CAP, EXCEPT THE BEARING AREA, SHALL BE RAKED TO A DEPTH OF 1/4".

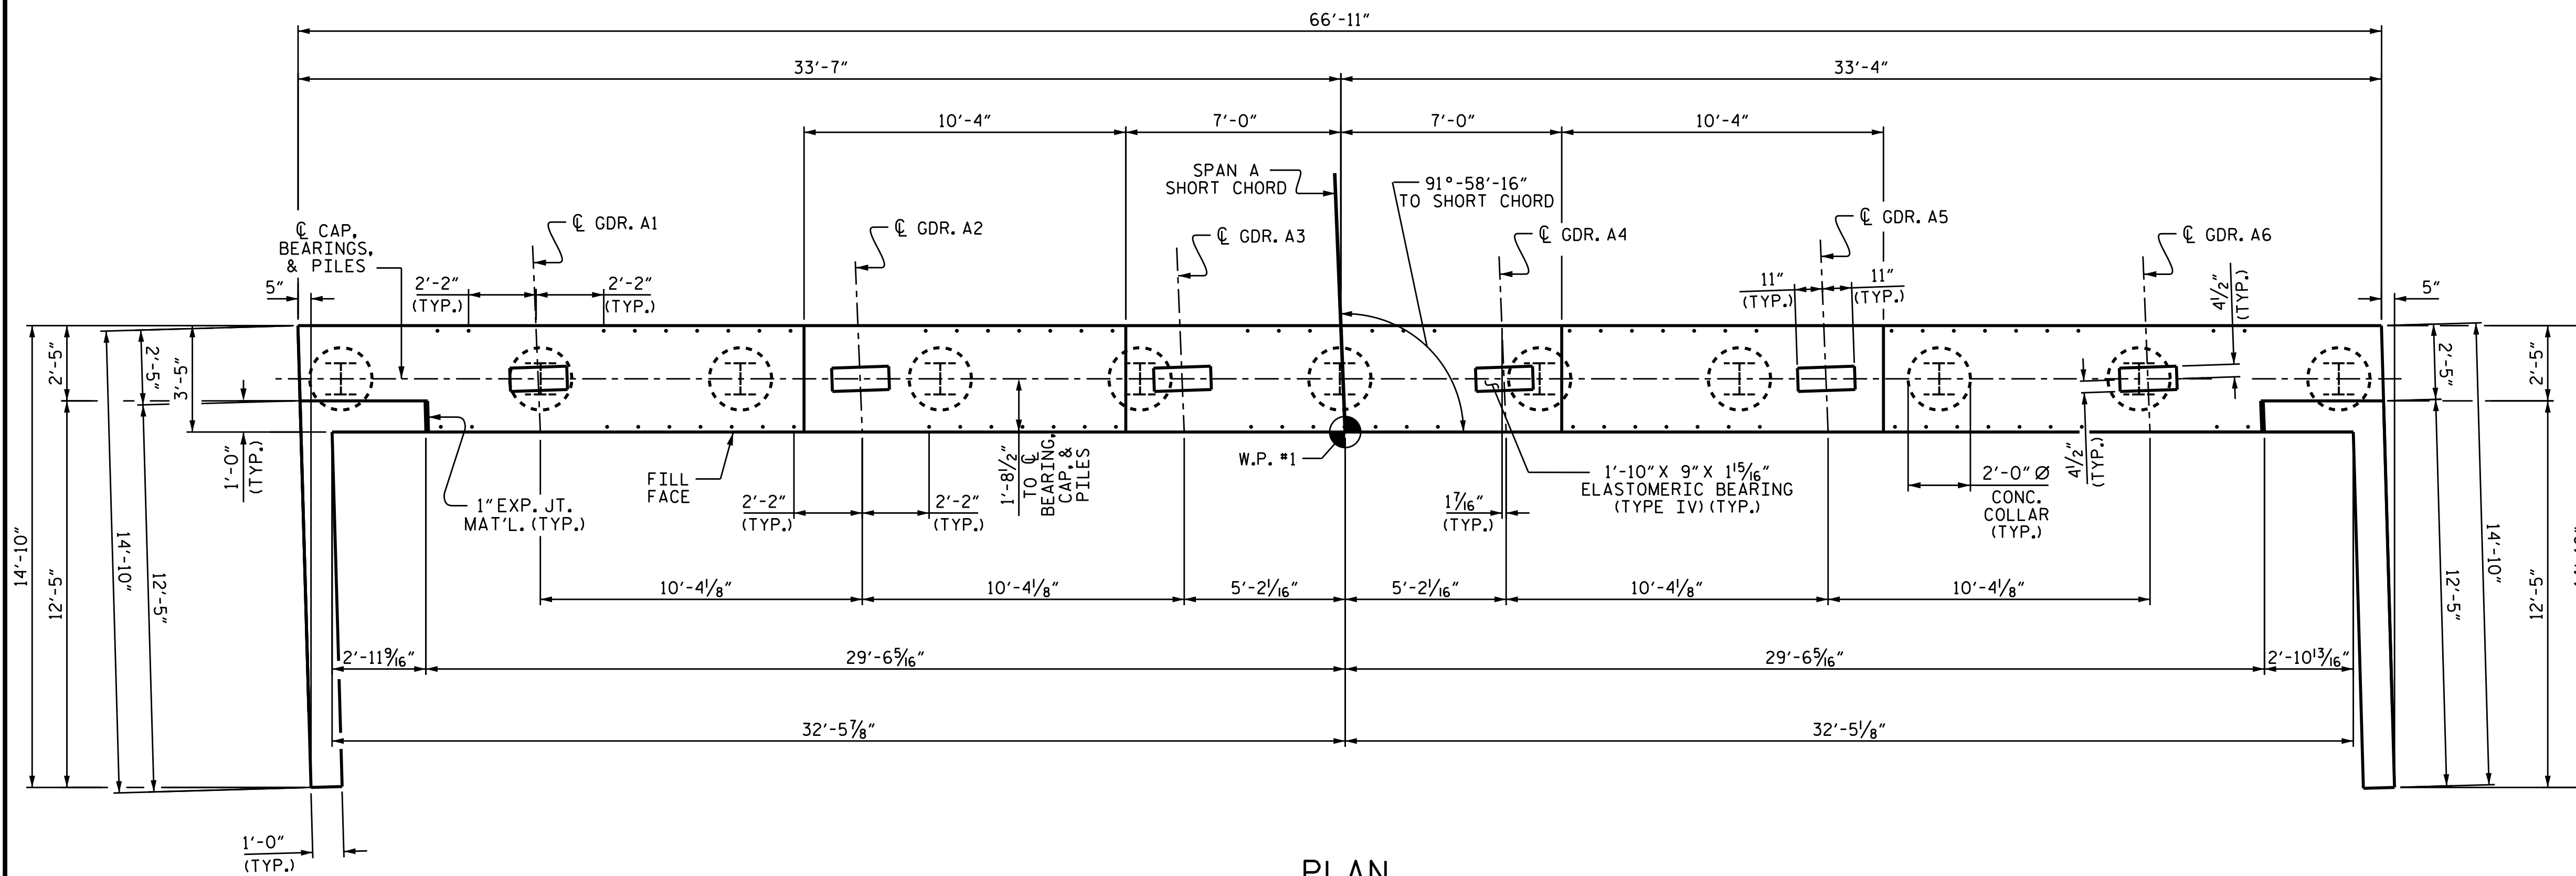

PROJECT NO. U-2579C
FORSYTH COUNTY
 STATION: 29+24.97 -Y1-
 SHEET 1 OF 3

STATE OF NORTH CAROLINA
 DEPARTMENT OF TRANSPORTATION
 RALEIGH

**SUBSTRUCTURE
 INTEGRAL
 END BENT 1**

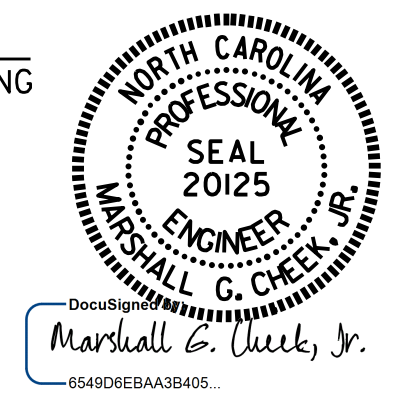

DRAWN BY : N.D. AIUTO DATE : 4/4/16
 CHECKED BY : K.D. LAYNE DATE : 4/14/16
 DESIGN ENGINEER OF RECORD : H.A. LOCKLEAR DATE : 6/2017

DOCUMENT NOT CONSIDERED
 FINAL UNLESS ALL
 SIGNATURES COMPLETED

REVISIONS						SHEET NO.	
NO.	BY:	DATE:	NO.	BY:	DATE:	S1-21	
1			3			TOTAL SHEETS	
2			4			32	