



TYPICAL SECTION
(SHOWING BENT DIAPHRAGMS)

TYPICAL SECTION
(SHOWING INTERMEDIATE DIAPHRAGMS)

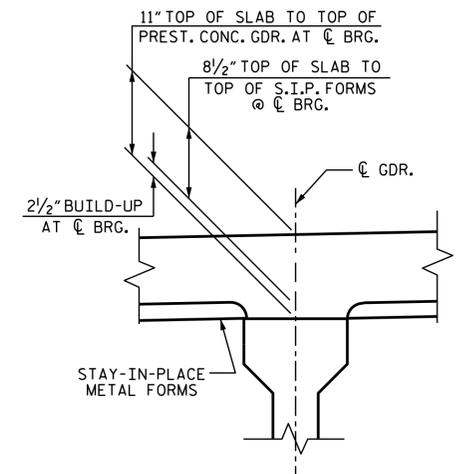


DETAIL "A"

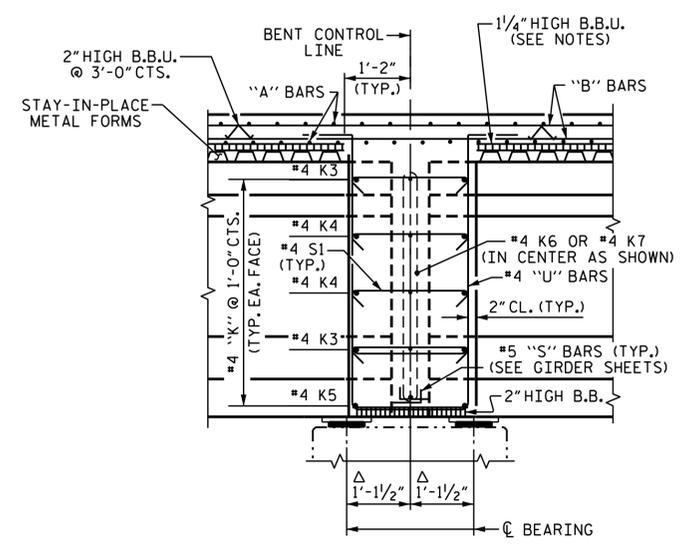

SECTION THROUGH BENT DIAPHRAGM

Δ MEASURED ALONG GDR.

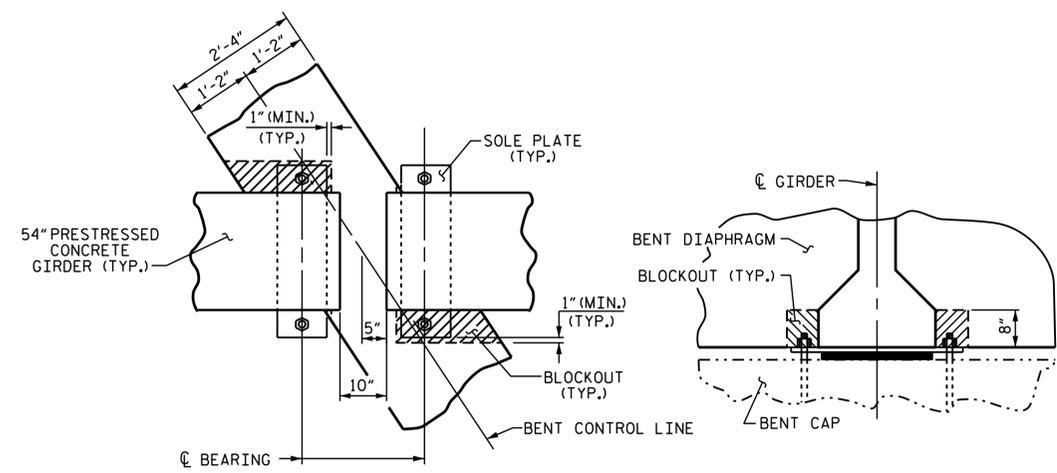

PLAN
#5 S7 BARS NOT SHOWN

SECTION



PROJECT NO. U-2579C
FORSYTH COUNTY
STATION: 473+70.00 -L-

SHEET 1 OF 2

STATE OF NORTH CAROLINA
DEPARTMENT OF TRANSPORTATION
RALEIGH

SUPERSTRUCTURE

TYPICAL SECTION

(RIGHT LANE)

REVISIONS						SHEET NO.	
NO.	BY:	DATE:	NO.	BY:	DATE:	S4-5	
1			3			TOTAL SHEETS	
2			4			33	

DRAWN BY: J. K. BOWLES DATE: 4/7/16
CHECKED BY: K. D. LAYNE DATE: 6/15/16
DESIGN ENGINEER OF RECORD: H. A. LOCKLEAR DATE: 6/2017

DOCUMENT NOT CONSIDERED
FINAL UNLESS ALL
SIGNATURES COMPLETED