
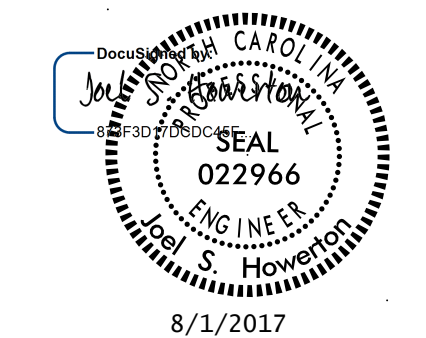


24-MAY-2017 11:45 S:\Contracts\Special Details\Howerton\Standard Drawings\2012 Standard Drawings\Division 8\862d01 862d03 862d03\862d01.dgn

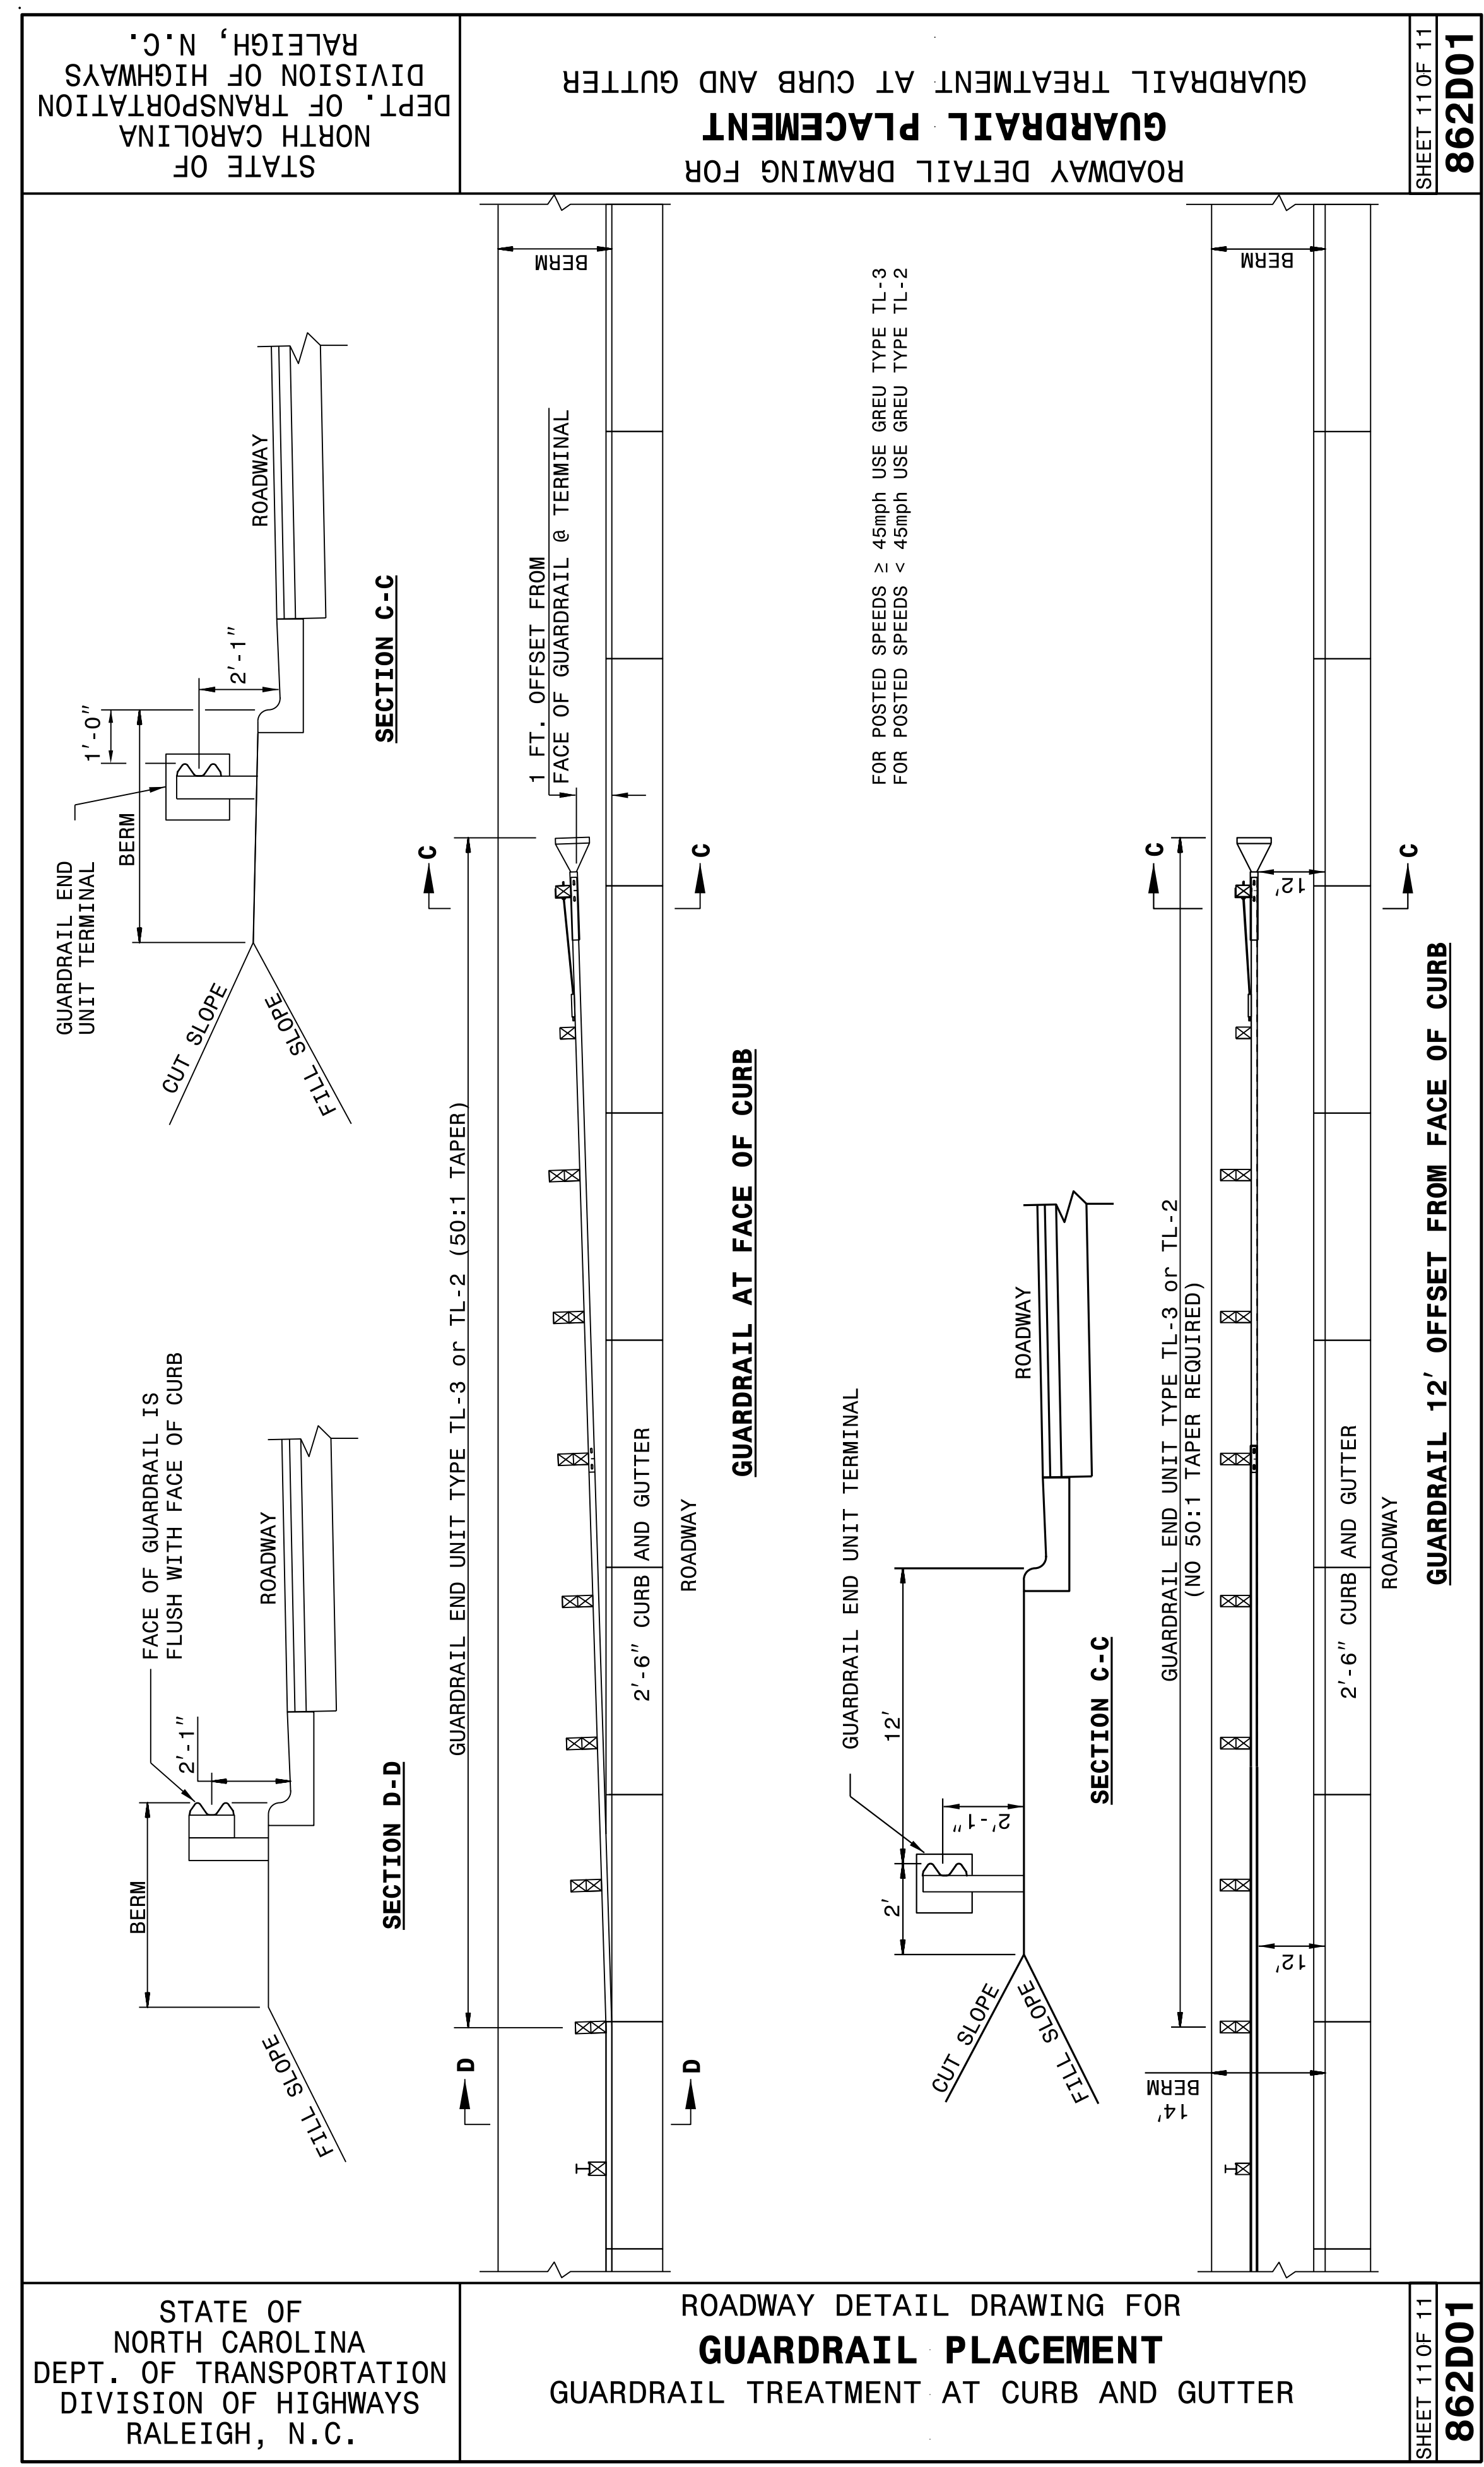

DOCUMENT NOT CONSIDERED FINAL UNLESS ALL SIGNATURES COMPLETED

CONTRACT STANDARDS AND DEVELOPMENT UNIT
 Office 919-707-6950 FAX 919-250-4119

SEE TITLE BLOCK

ORIGINAL BY: J. HOWERTON DATE: 06-22-12
 MODIFIED BY: DATE:
 CHECKED BY: DATE:
 FILE SPEC.: